

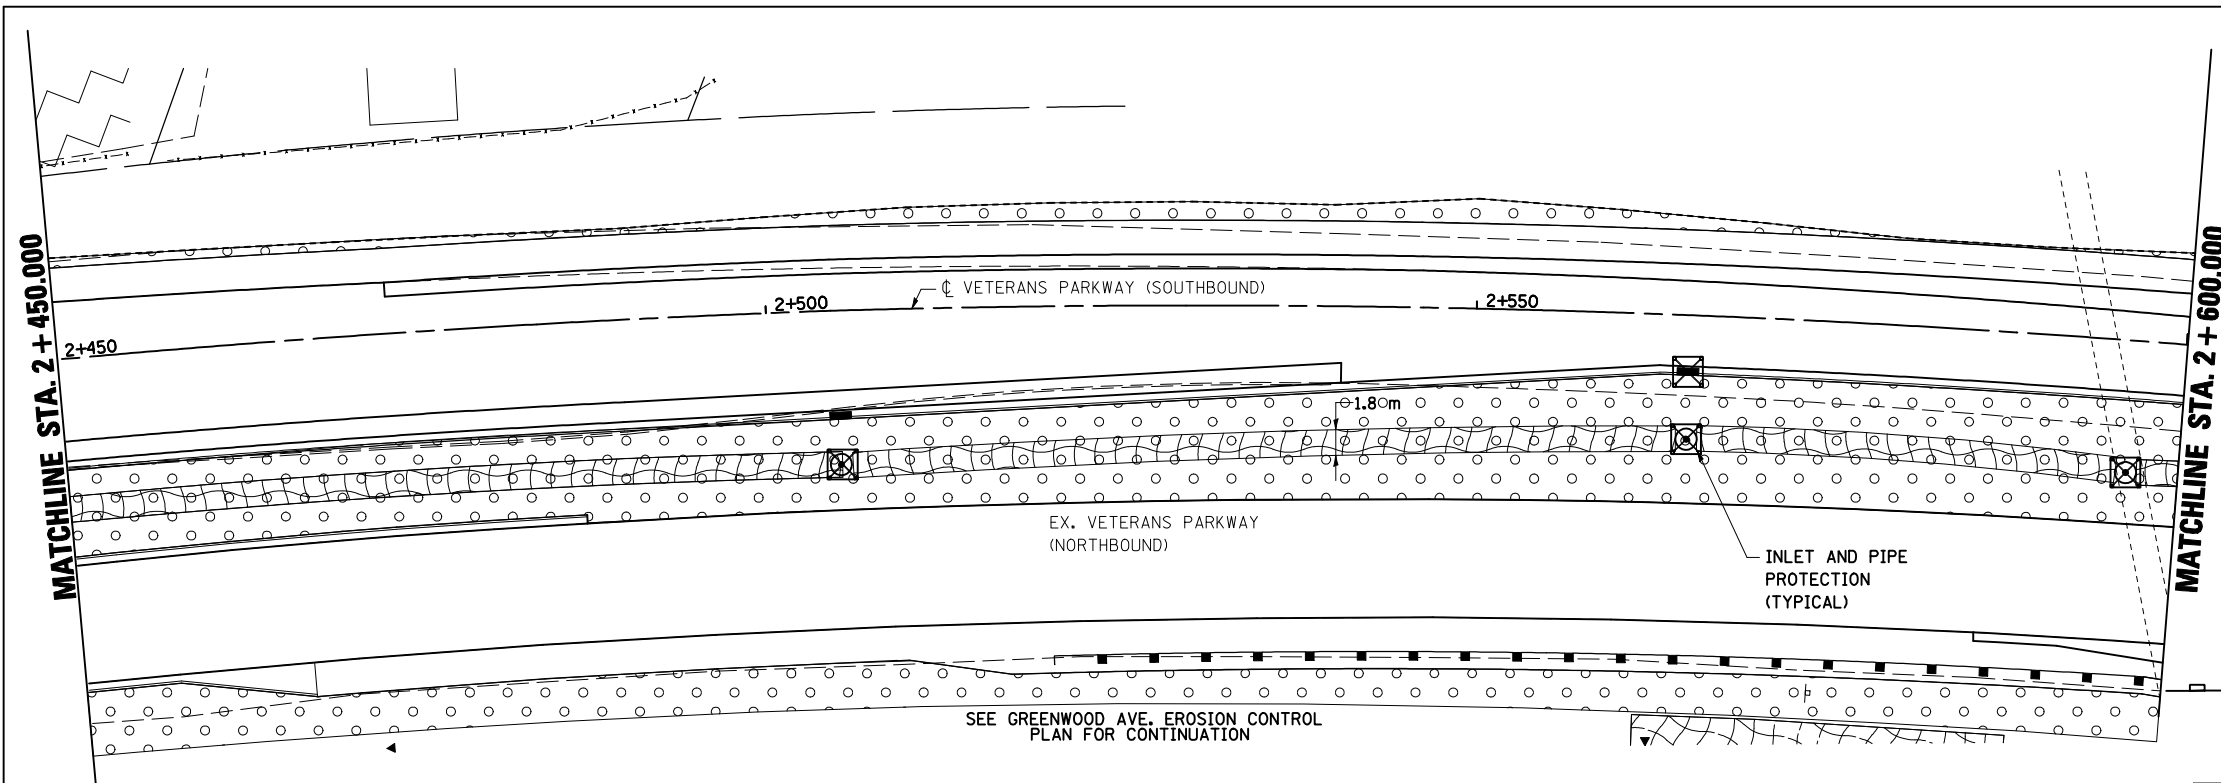
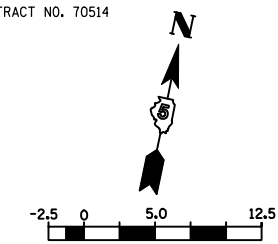


F.A.P. RTE.	SECTION	COUNTY	TOTAL SHEETS	SHEET NO.
704	(1)N & TS-1	MCLEAN	497	144
STA. 2+450.000		TO STA. 2+750.000		
FED. ROAD DIST. NO.	ILLINOIS FED. AID PROJECT			
CONTRACT NO. 70514				

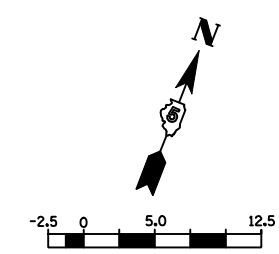

LEGEND

	TEMPORARY DITCH CHECK
	PERIMETER EROSION BARRIER
	INLET AND PIPE PROTECTION
	SEEDING, CLASS 2A WITH MULCH METHOD 2
	SEEDING, CLASS 3

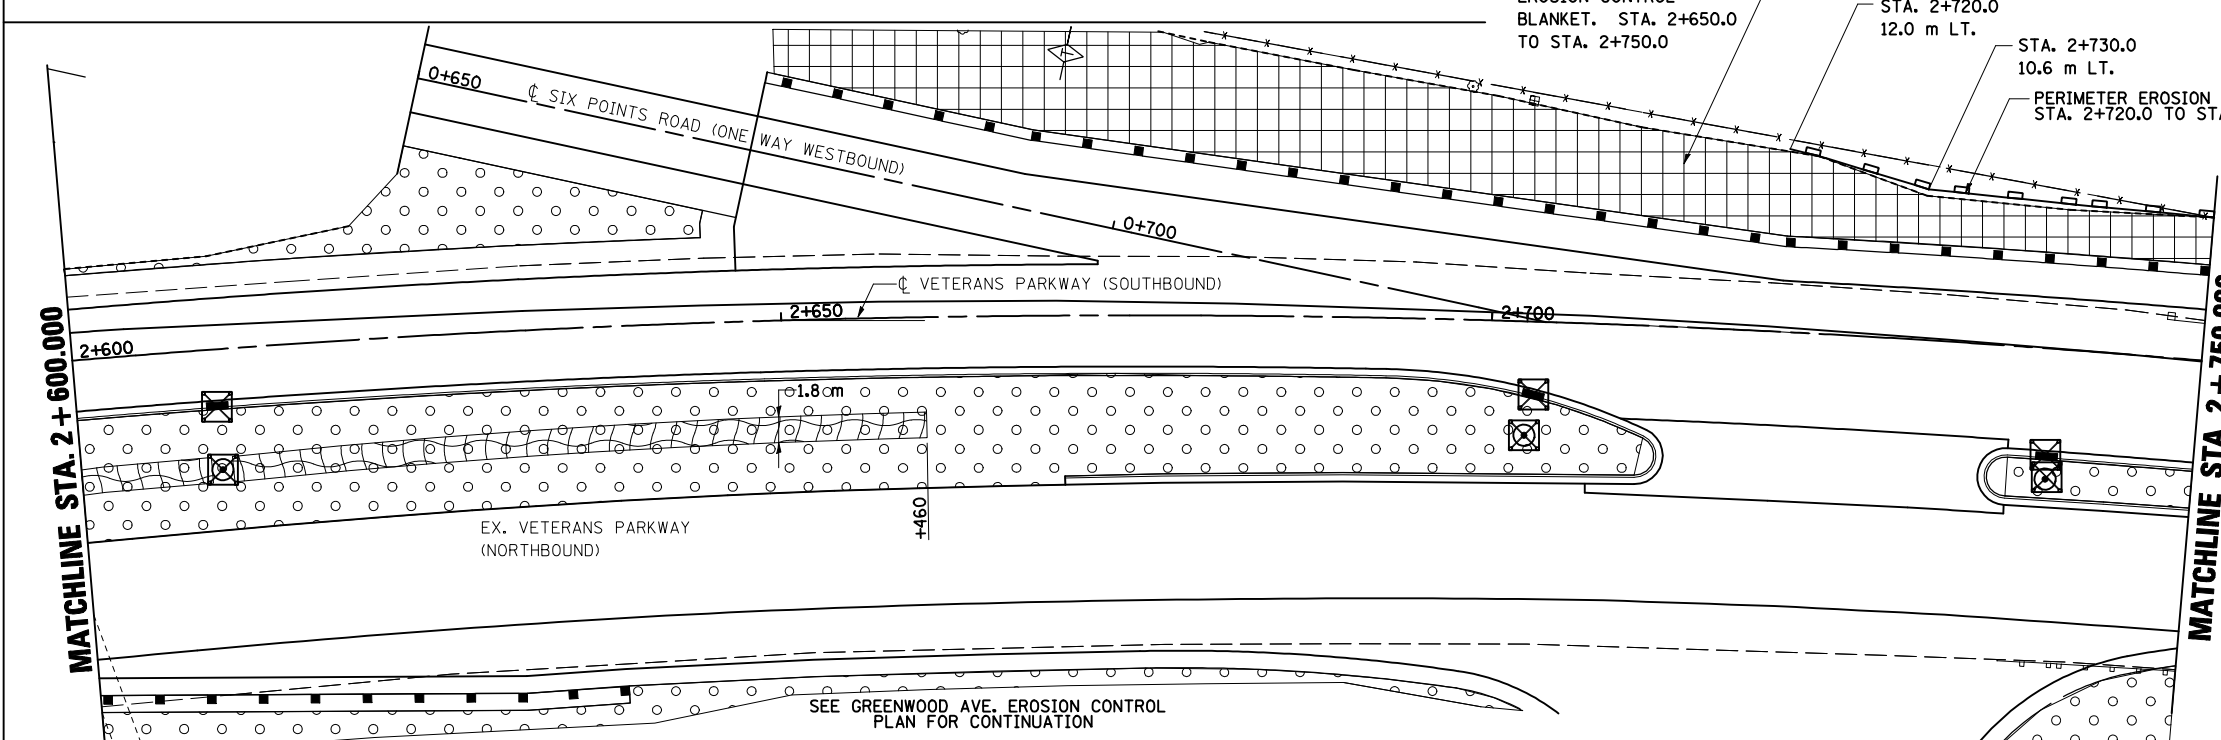

PLOT DATE = 8/2/2010
 PLOT SCALE = 1" = 100'
 USER NAME = craig

REVISIONS		ILLINOIS DEPARTMENT OF TRANSPORTATION
NAME	DATE	
		EROSION CONTROL VETERANS PARKWAY
DATE 05-27-09		DRAWN BY SAM CHECKED BY PMH

VETERANS PARKWAY, EROSION CONTROL, STA. 2+450.000 TO STA. 2+750.000