
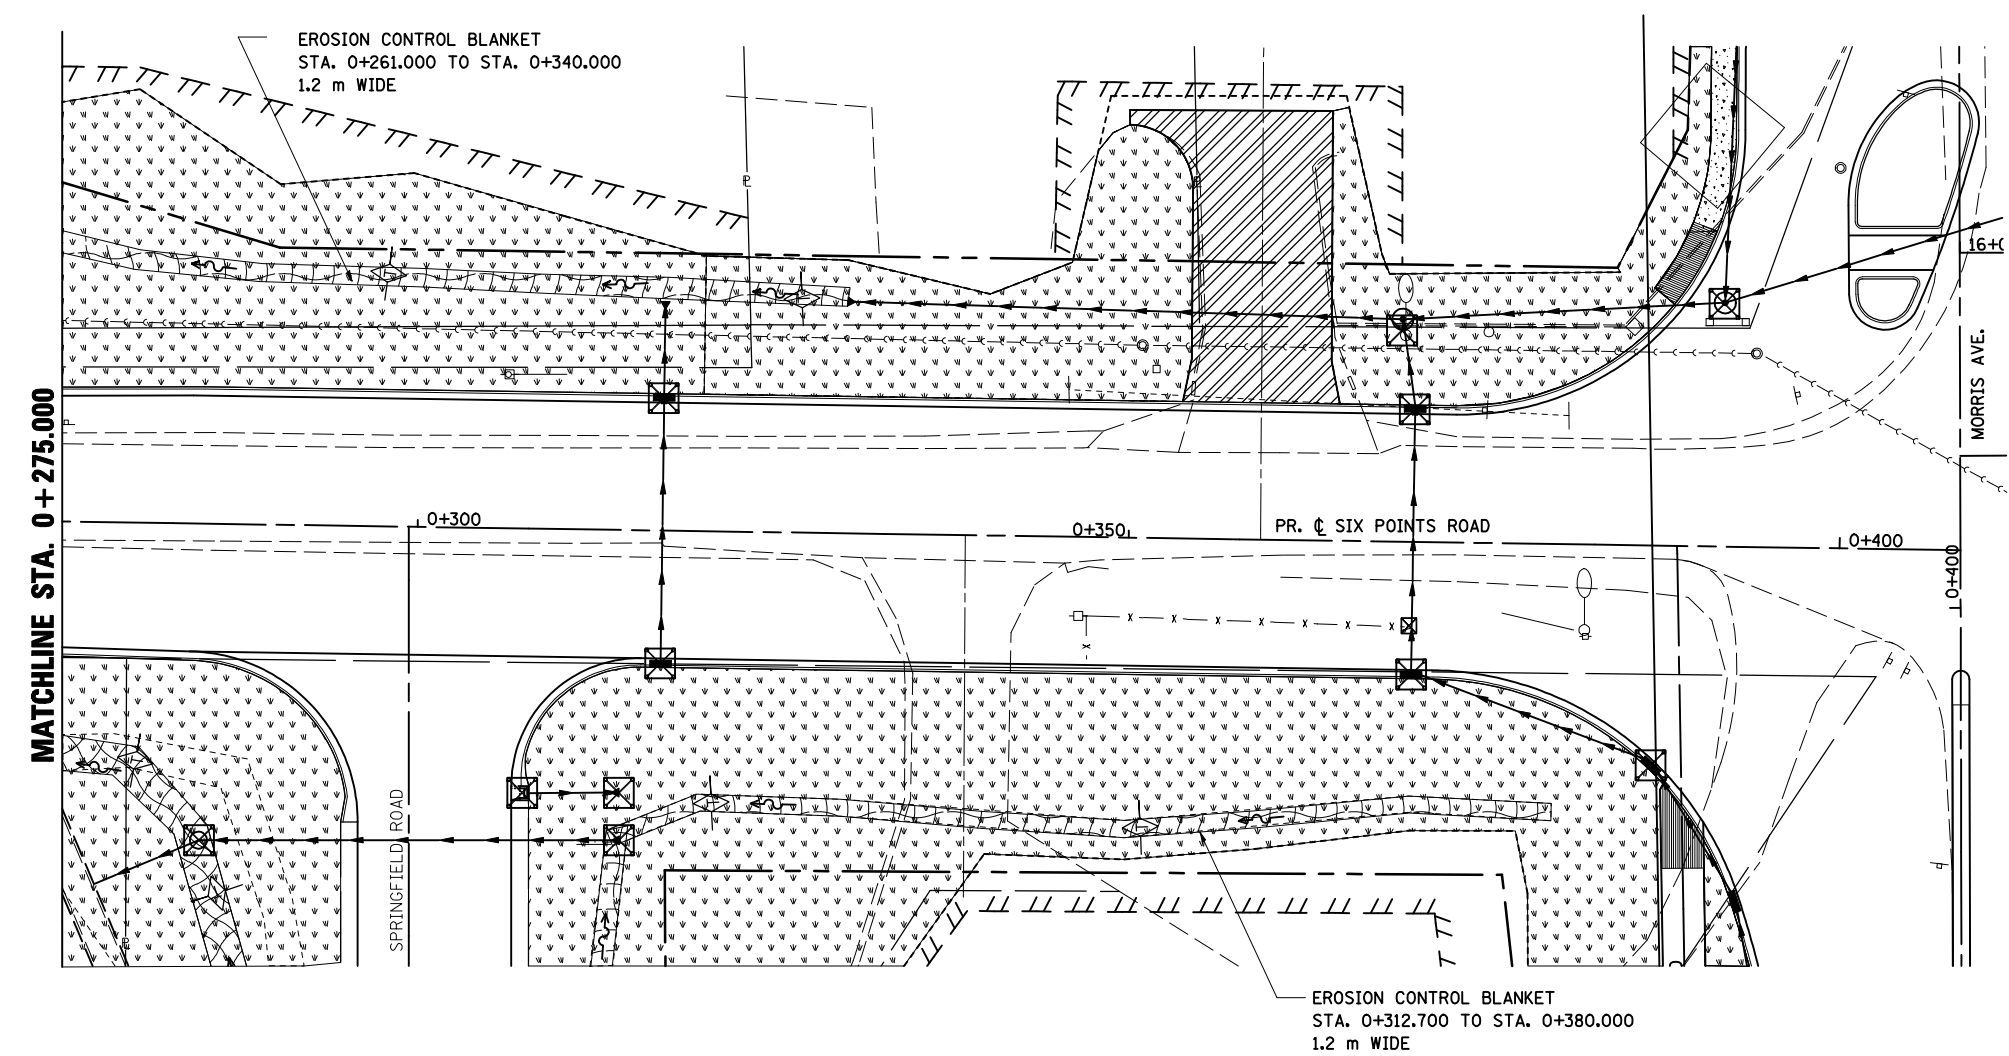


F.A.P. RTE.	SECTION	COUNTY	TOTAL SHEETS	SHEET NO.
704	(1)N & TS-1	MCLEAN	497	150
STA. 0+275.000		TO STA. 0+408.498		
FED. ROAD DIST. NO.	ILLINOIS	FED. AID PROJECT		
CONTRACT NO. 70514				

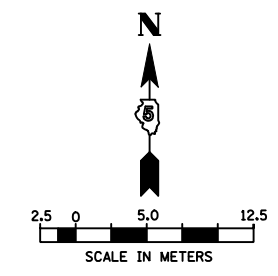

LEGEND

	INLET AND PIPE PROTECTION
	EROSION CONTROL BLANKET
	SEEDING, CLASS 1 WITH MULCH METHOD 2

REVISIONS		ILLINOIS DEPARTMENT OF TRANSPORTATION
NAME	DATE	
		EROSION CONTROL SIX POINTS ROAD (WEST)
DATE 05-27-09		DRAWN BY SAM CHECKED BY PMH

PLOT DATE = 8/2/2010
 FILE NAME = c:\pwworkspace\pwworkspace\18.dgn
 PLOT SCALE = 1:3,500 m / in.
 USER NAME = cregre

SIX POINTS ROAD, EROSION CONTROL, STA. 0 + 275.000 TO STA. 0 + 408.498