
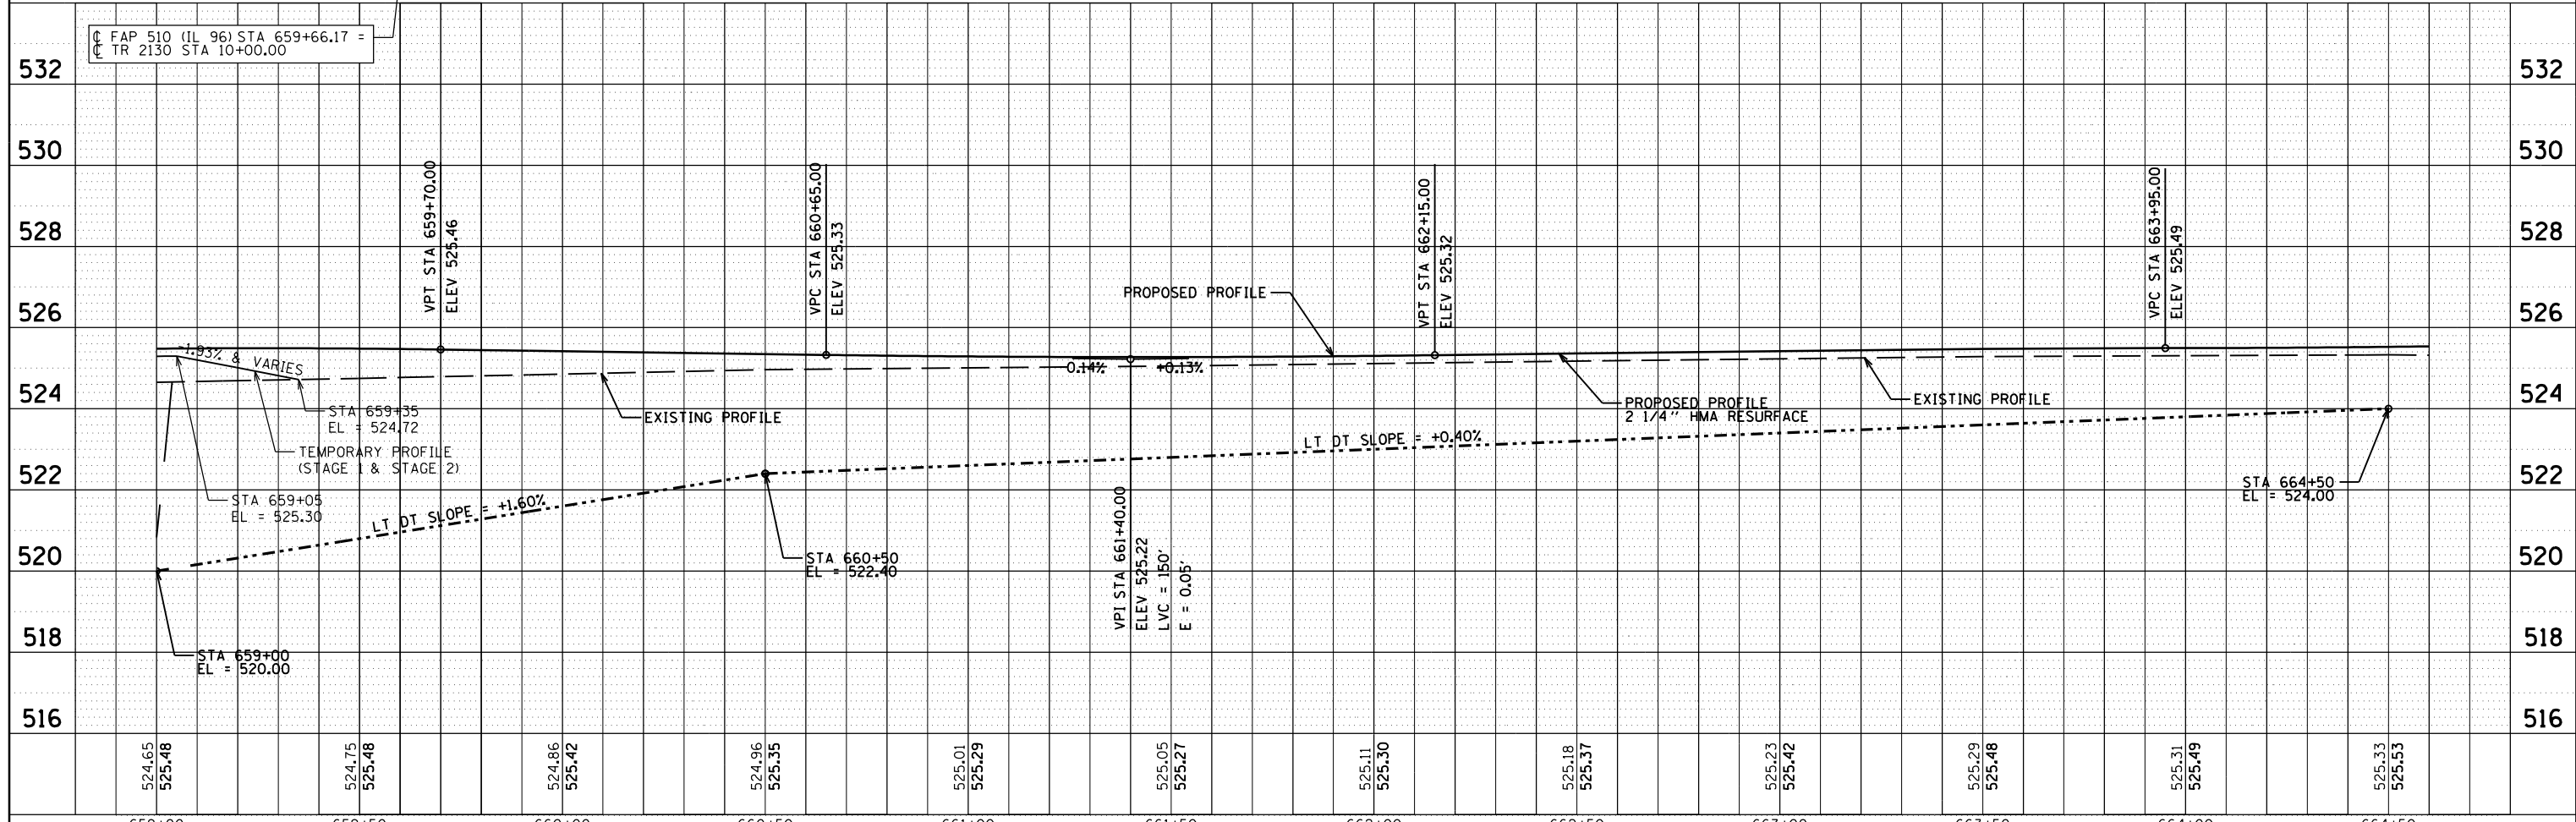


DATE	
BY	
PLAN	SURVEYED
	ALIGNED
	CHECKED
	NOTED
	FILE NAME
	NO.

DATE	
BY	
PROFILE	SURVEYED
	GRADES CHECKED
	STRUCTURE NOTATIONS CHECKED
	NO.

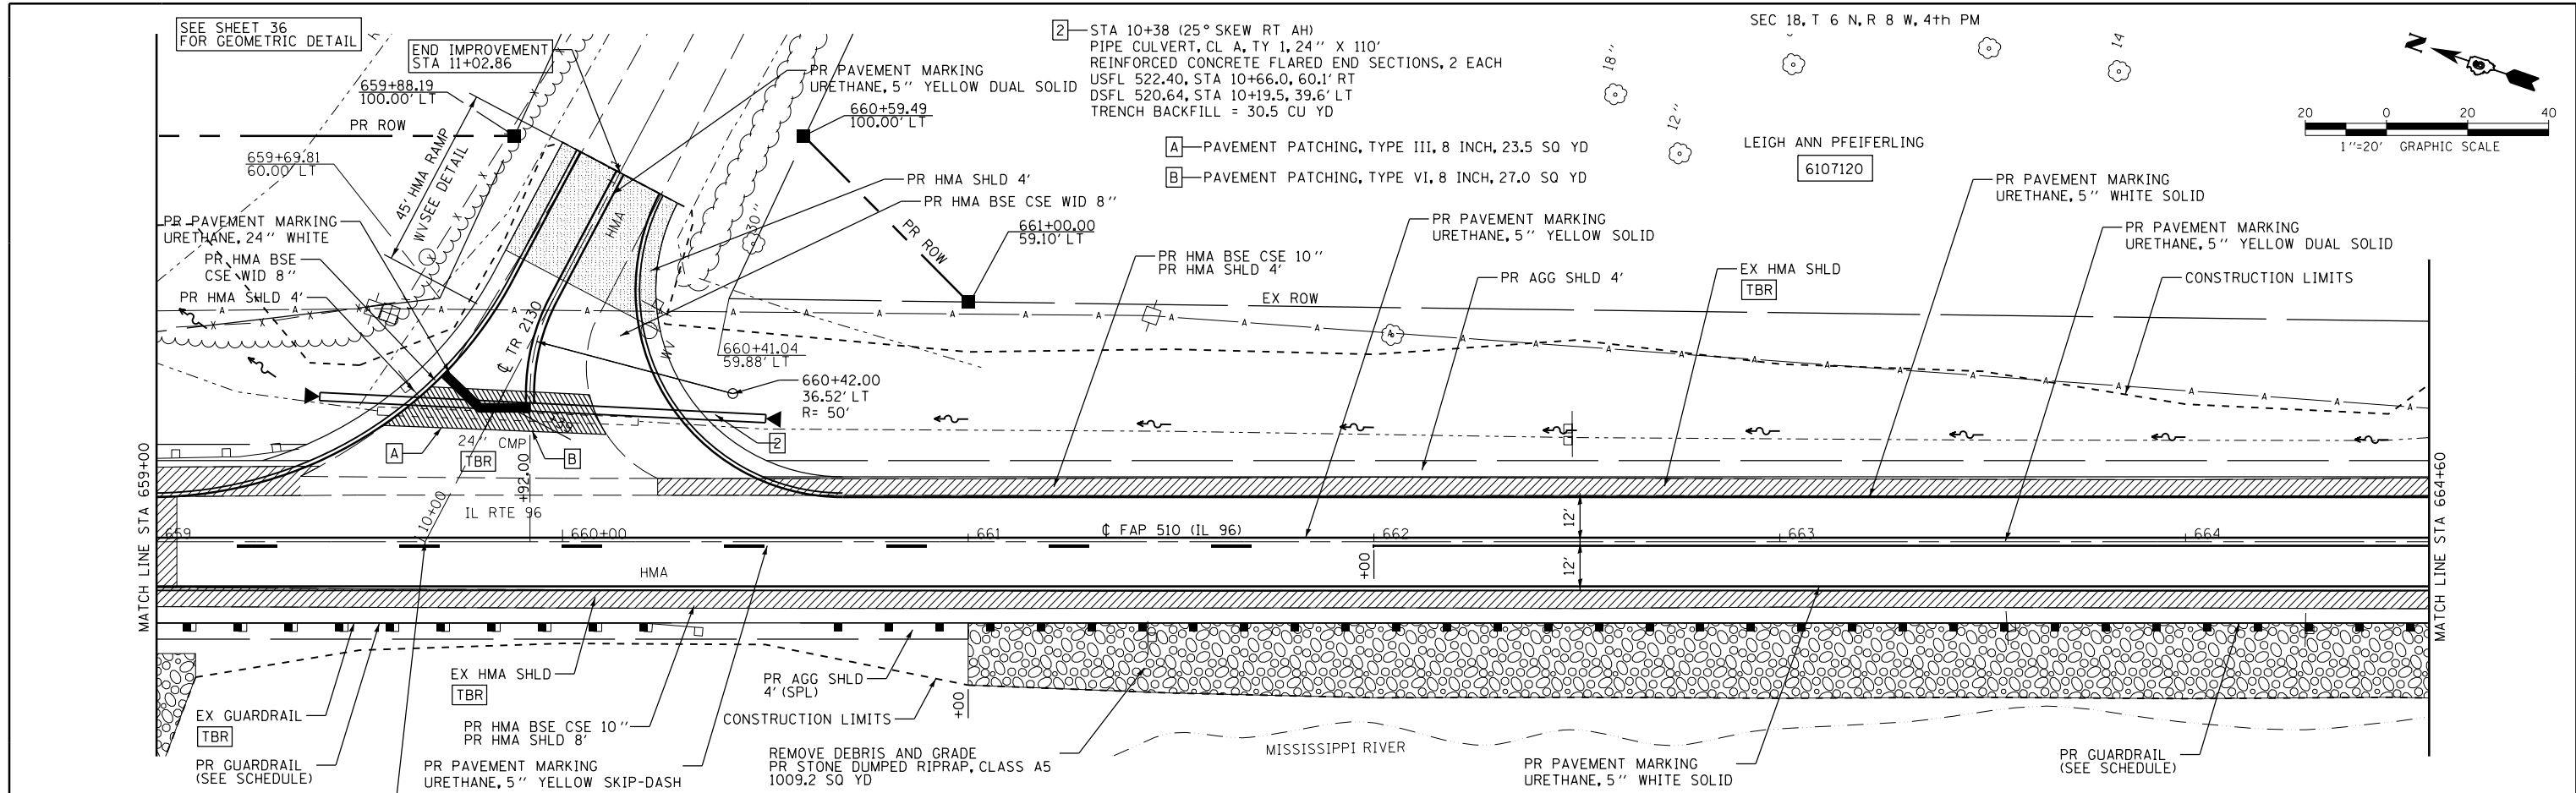

FILE NAME =	USER NAME = laughl1nr1	DESIGNED -	REVISED -
c:\pwork\pwork\laughl1nr1\0229630\PP_02.dgn		CHECKED -	REVISED -
		DRAWN -	REVISED -
		CHECKED -	REVISED -

**STATE OF ILLINOIS
DEPARTMENT OF TRANSPORTATION**

PLAN AND PROFILE
SCALE: 1"=20' SHEET NO. 3 OF 7 SHEETS STA. 659+00 TO STA. 664+60

F.A.P. RTE.	SECTION	COUNTY	TOTAL SHEETS	SHEET NO.
510	120 (B-4, B-5)	HANCOCK	80	26
CONTRACT NO. 72A65				
FED. ROAD DIST. NO.		ILLINOIS FED. AID PROJECT		

