
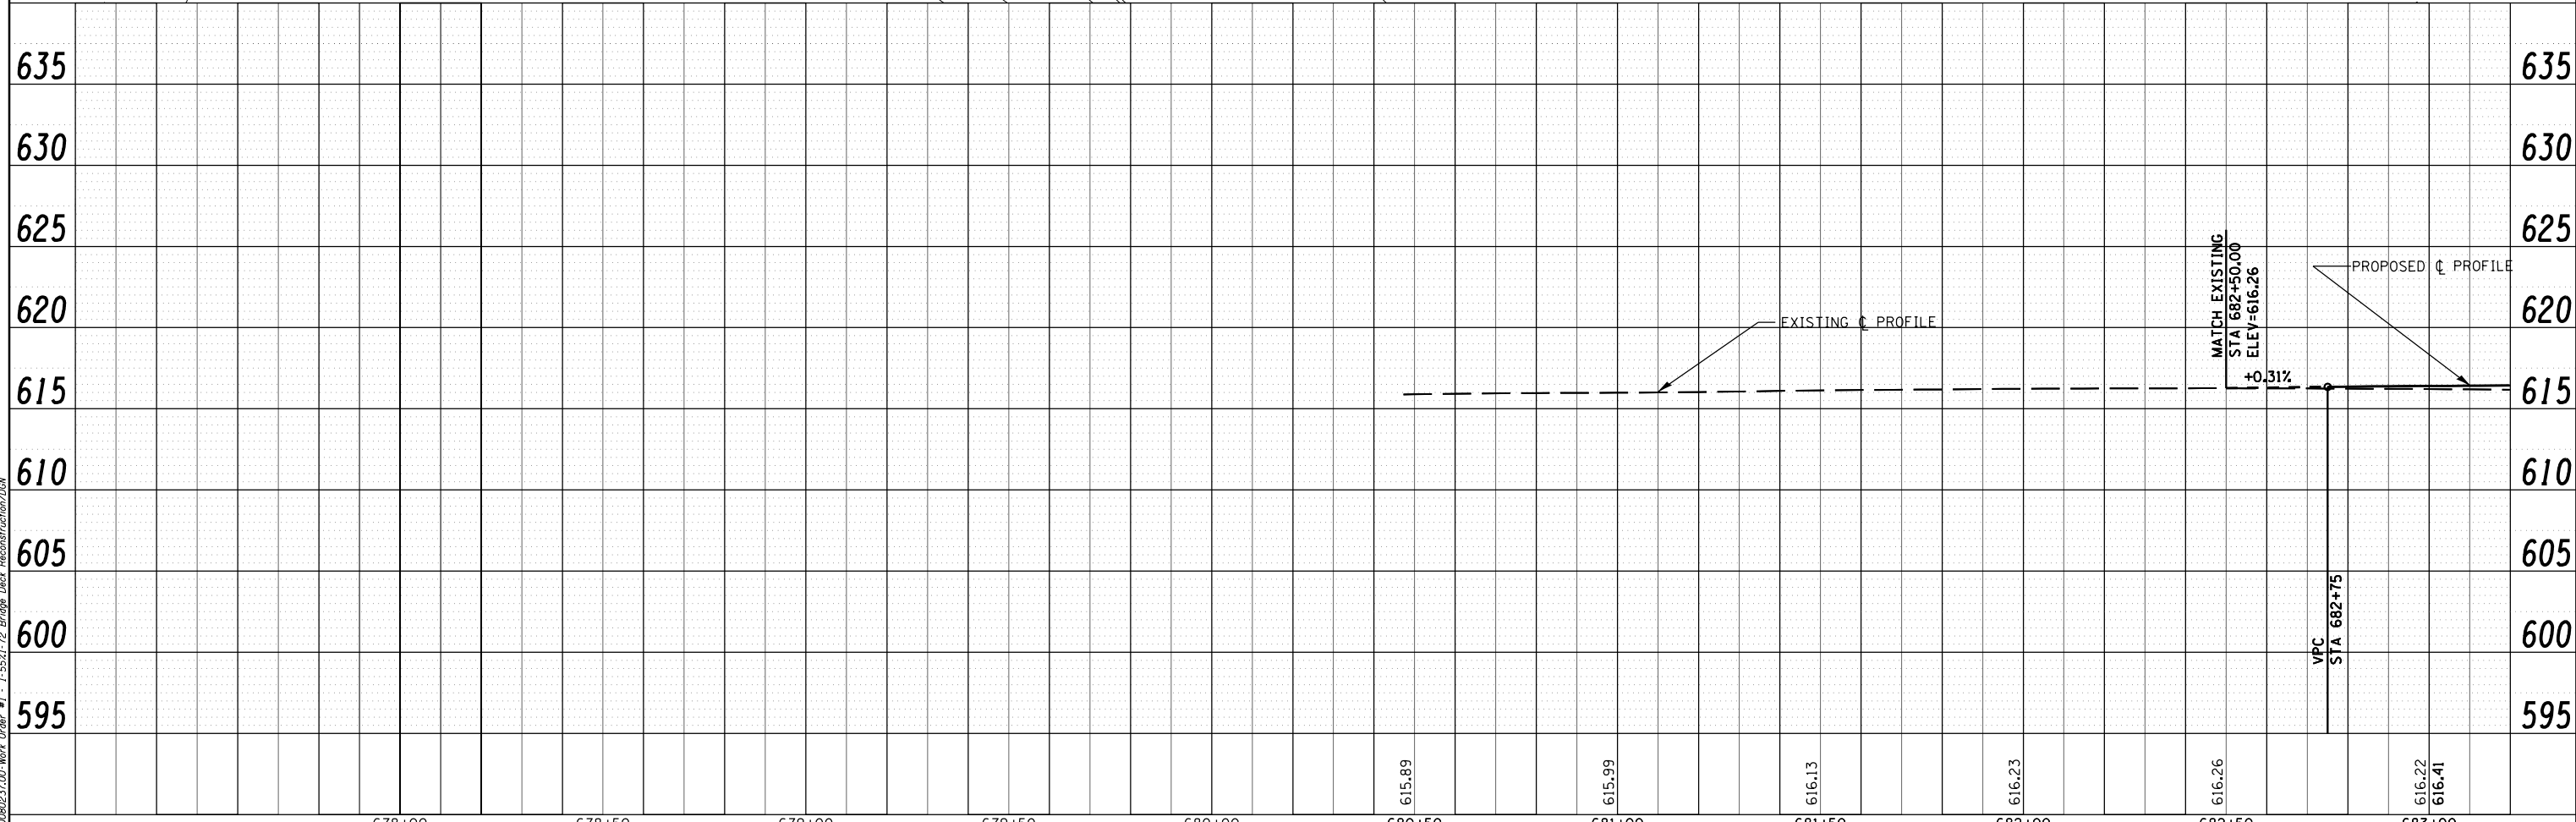


PLAN	SURVEYED	BY	DATE
	PLOTTED		
	CHECKED		
	FILED		
	NO.		

PROFILE	SURVEYED	BY	DATE
	PLOTTED		
	CHECKED		
	FILED		
	NO.		

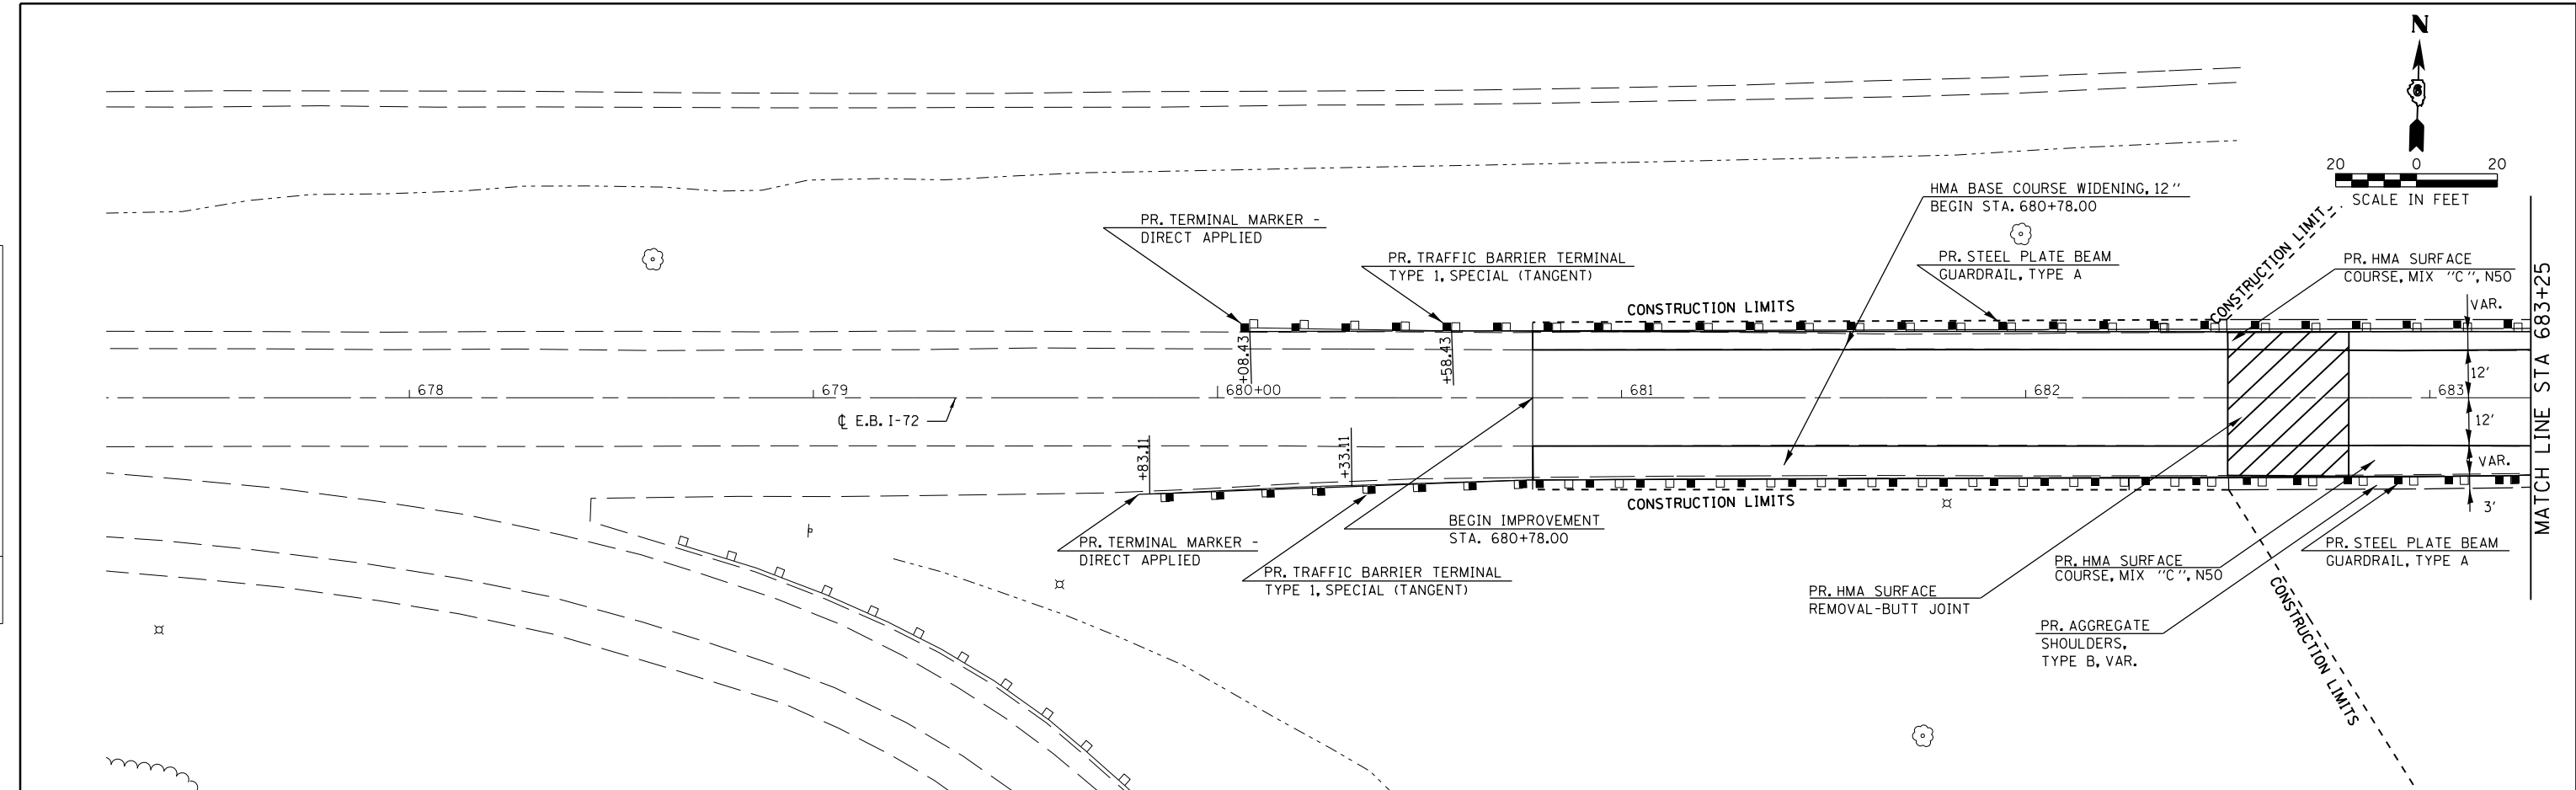

FILE NAME =	USER NAME = laughl1nr1	DESIGNED - LLO	REVISED -	STATE OF ILLINOIS DEPARTMENT OF TRANSPORTATION	I-72 PLAN AND PROFILE			F.A.I. RTE.	SECTION	COUNTY	TOTAL SHEETS	SHEET NO.
c:\pwork\pwidot\laughl1nr1\0231206\0672864-sht-plnpr.f.dgn		DRAWN - JJS	REVISED -		72	(84-3HB-5)BR	SANGAMON	84	9			
PLOT SCALE = 40.0000' / in.		CHECKED - MTM	REVISED -		S.N. 084-0078		CONTRACT NO. 72C70					
PLOT DATE = Aug-11-2010 01:02:33PM		DATE - JANUARY 2010	REVISED -		SCALE: H=20 V=5	SHEET NO. 1 OF 3 SHEETS	STA. 677 +025A.	683 + 25	FED. ROAD DIST. NO. 6	ILLINOIS FED. AID PROJECT		

P:\2007-06-20\084-0078\0231206\0672864-sht-plnpr.f.dgn