
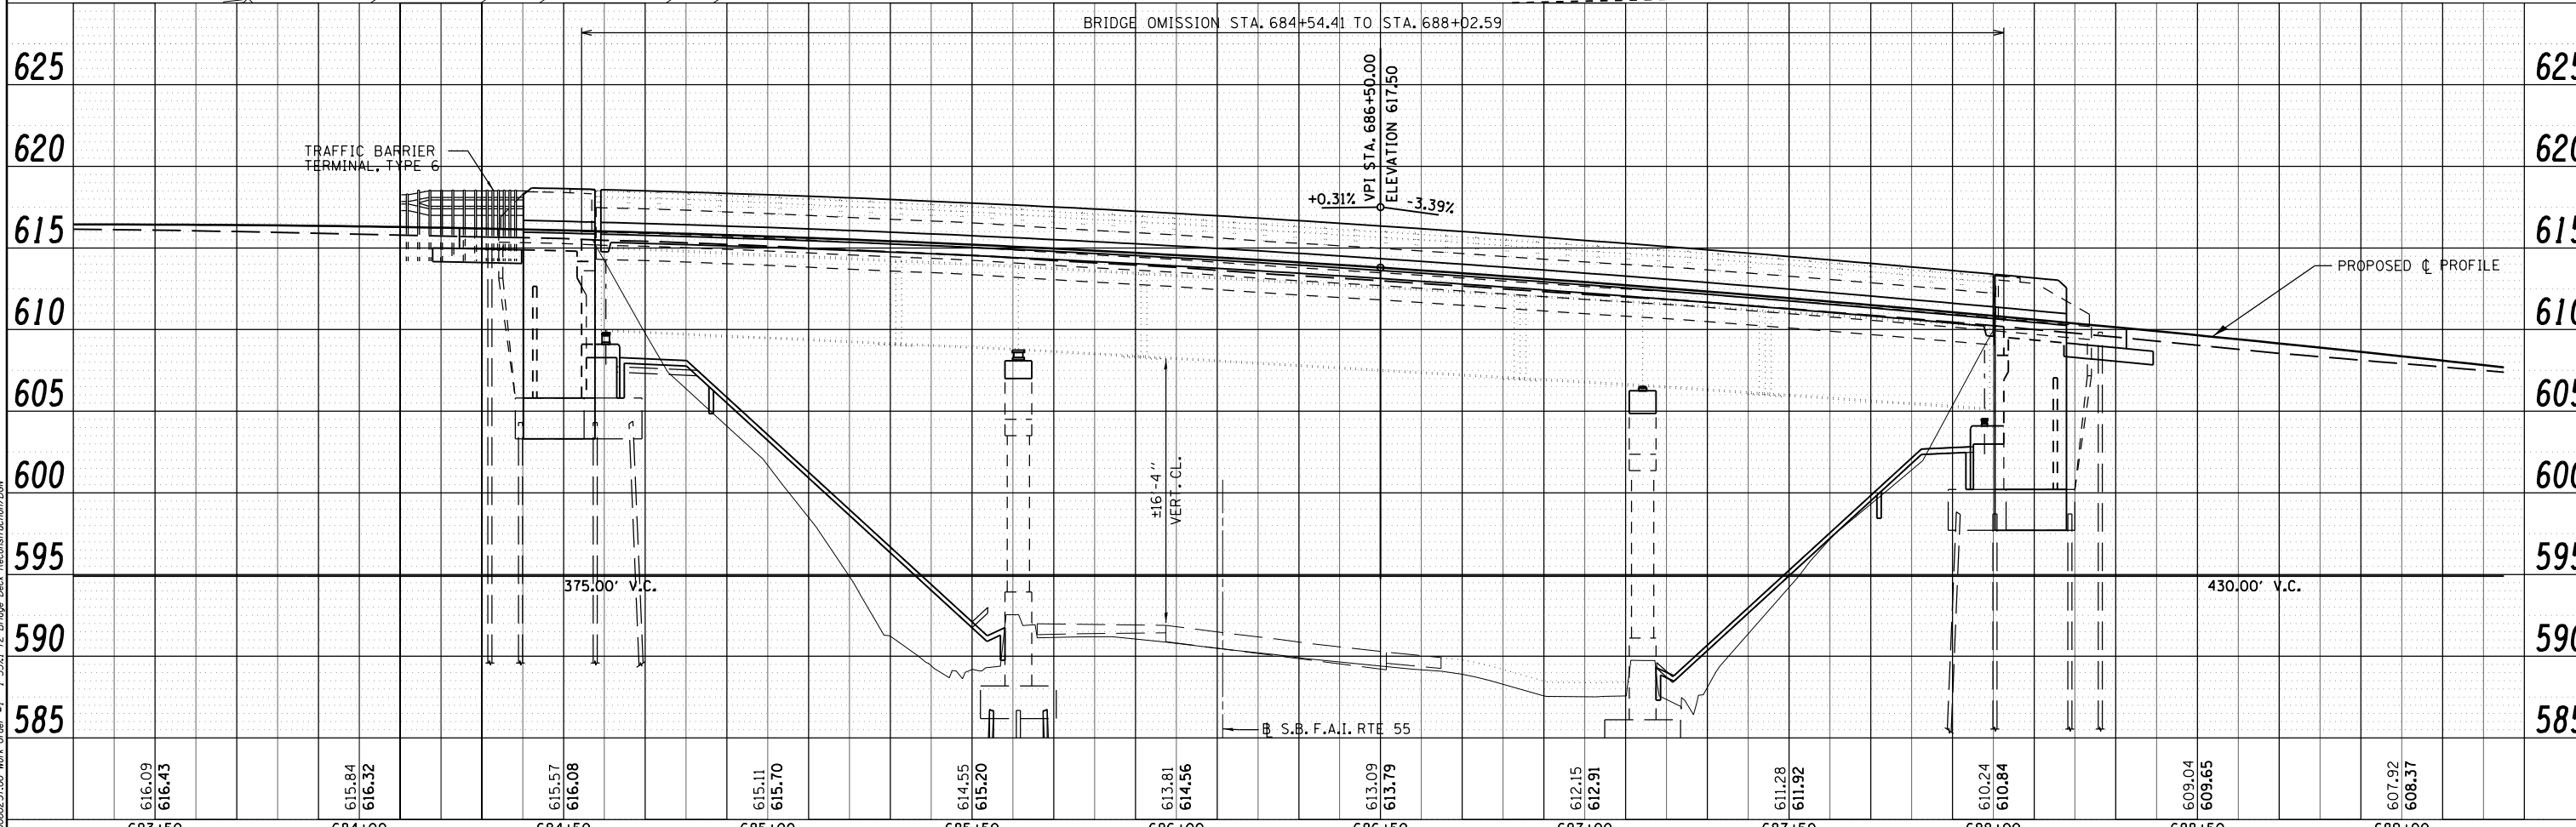


PLAN	SURVEYED	BY	DATE
	PLOTTED		
	CHECKED		
	ALIGNED		
	FILED		
	NO.		

PROFILE	SURVEYED	BY	DATE
	PLOTTED		
	CHECKED		
	GRADES		
	STRUCTURE		
	NOTATIS		
	CHKD		
	NO.		

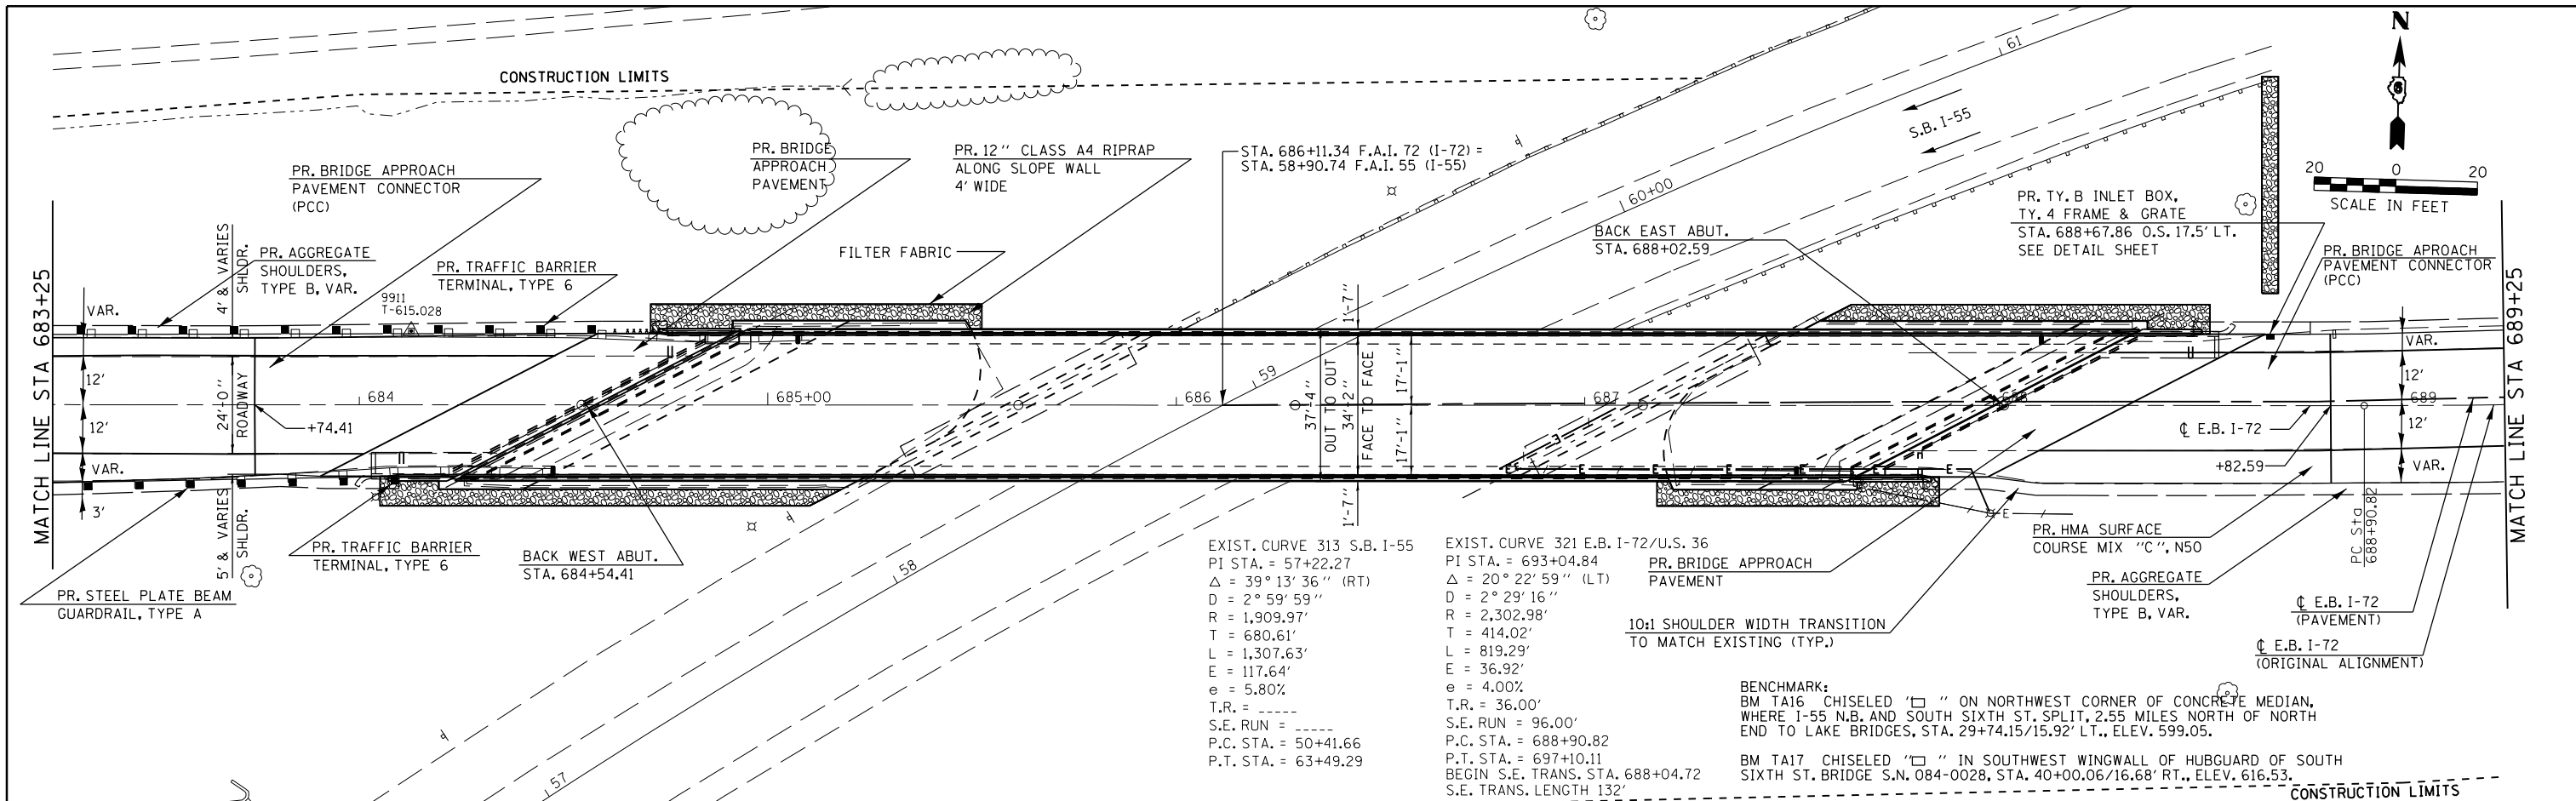

FILE NAME =	USER NAME = laughl1nr1	DESIGNED - LLO	REVISED -	STATE OF ILLINOIS DEPARTMENT OF TRANSPORTATION	I-72 PLAN AND PROFILE SCALE: H=20 V=5 SHEET NO. 20F 3 SHEETS STA. 683 +02 STA. 689 + 25	F.A.I. RTE.	SECTION	COUNTY	TOTAL SHEETS	SHEET NO.
ct:\pw\work\pwsdot\laughl1nr1\0231206\06722644-sht-plnpr.f.dgn	PLOT SCALE = 40.0000' / in.	CHECKED - MTM	REVISED -			72	(84-3HB-5)BR	SANGAMON	84	10
PLOT DATE = Aug-11-2010 01:10:24PM	DATE - JANUARY 2010	REVISED -	REVISED -			S.N. 084-0078		CONTRACT NO. 72C70		
						FED. ROAD DIST. NO. 6		ILLINOIS FED. AID PROJECT		