
 


LEGEND

	TEMPORARY DITCH CHECK
	INLET PROTECTION
	PERIMETER EROSION BARRIER
	SEDIMENT BASIN
	EROSION CONTROL BLANKET

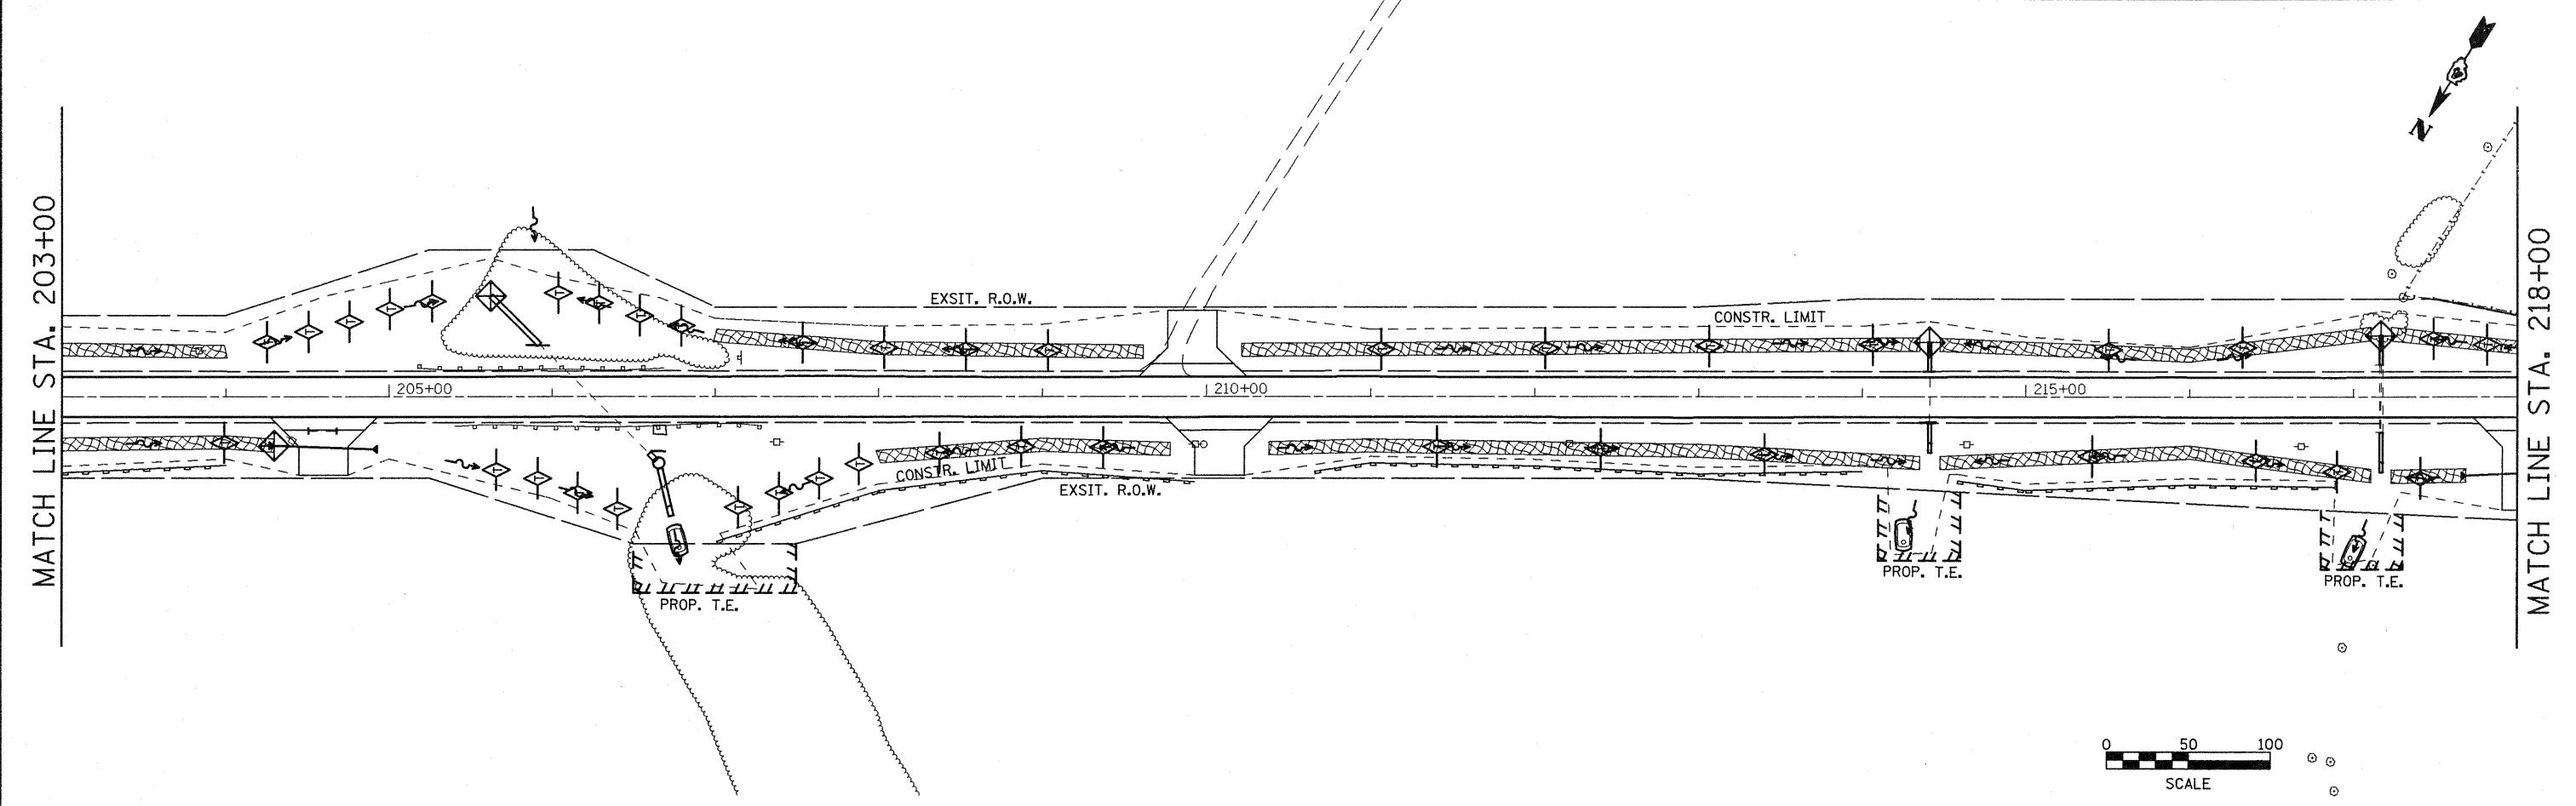

FILE NAME = erosion.dgn	USER NAME = horstkj	DESIGNED -	REVISED -	STATE OF ILLINOIS DEPARTMENT OF TRANSPORTATION	EROSION & SEDIMENT CONTROL	F.A.P. RTE. 317	SECTION 15W-2,RS-3;16W-3,RS-5	COUNTY FULTON	TOTAL SHEETS 171	SHEET NO. 67		
	PLOT SCALE = 100.0000' / IN.	DRAWN -	REVISED -			SCALE: SHEET NO. 7 OF 8 SHEETS STA. TO STA.		CONTRACT NO. 88098				
	PLOT DATE = 8/18/2018	CHECKED -	REVISED -			FED. ROAD DIST. NO. ILLINOIS FED. AID PROJECT						
		DATE -	REVISED -									