


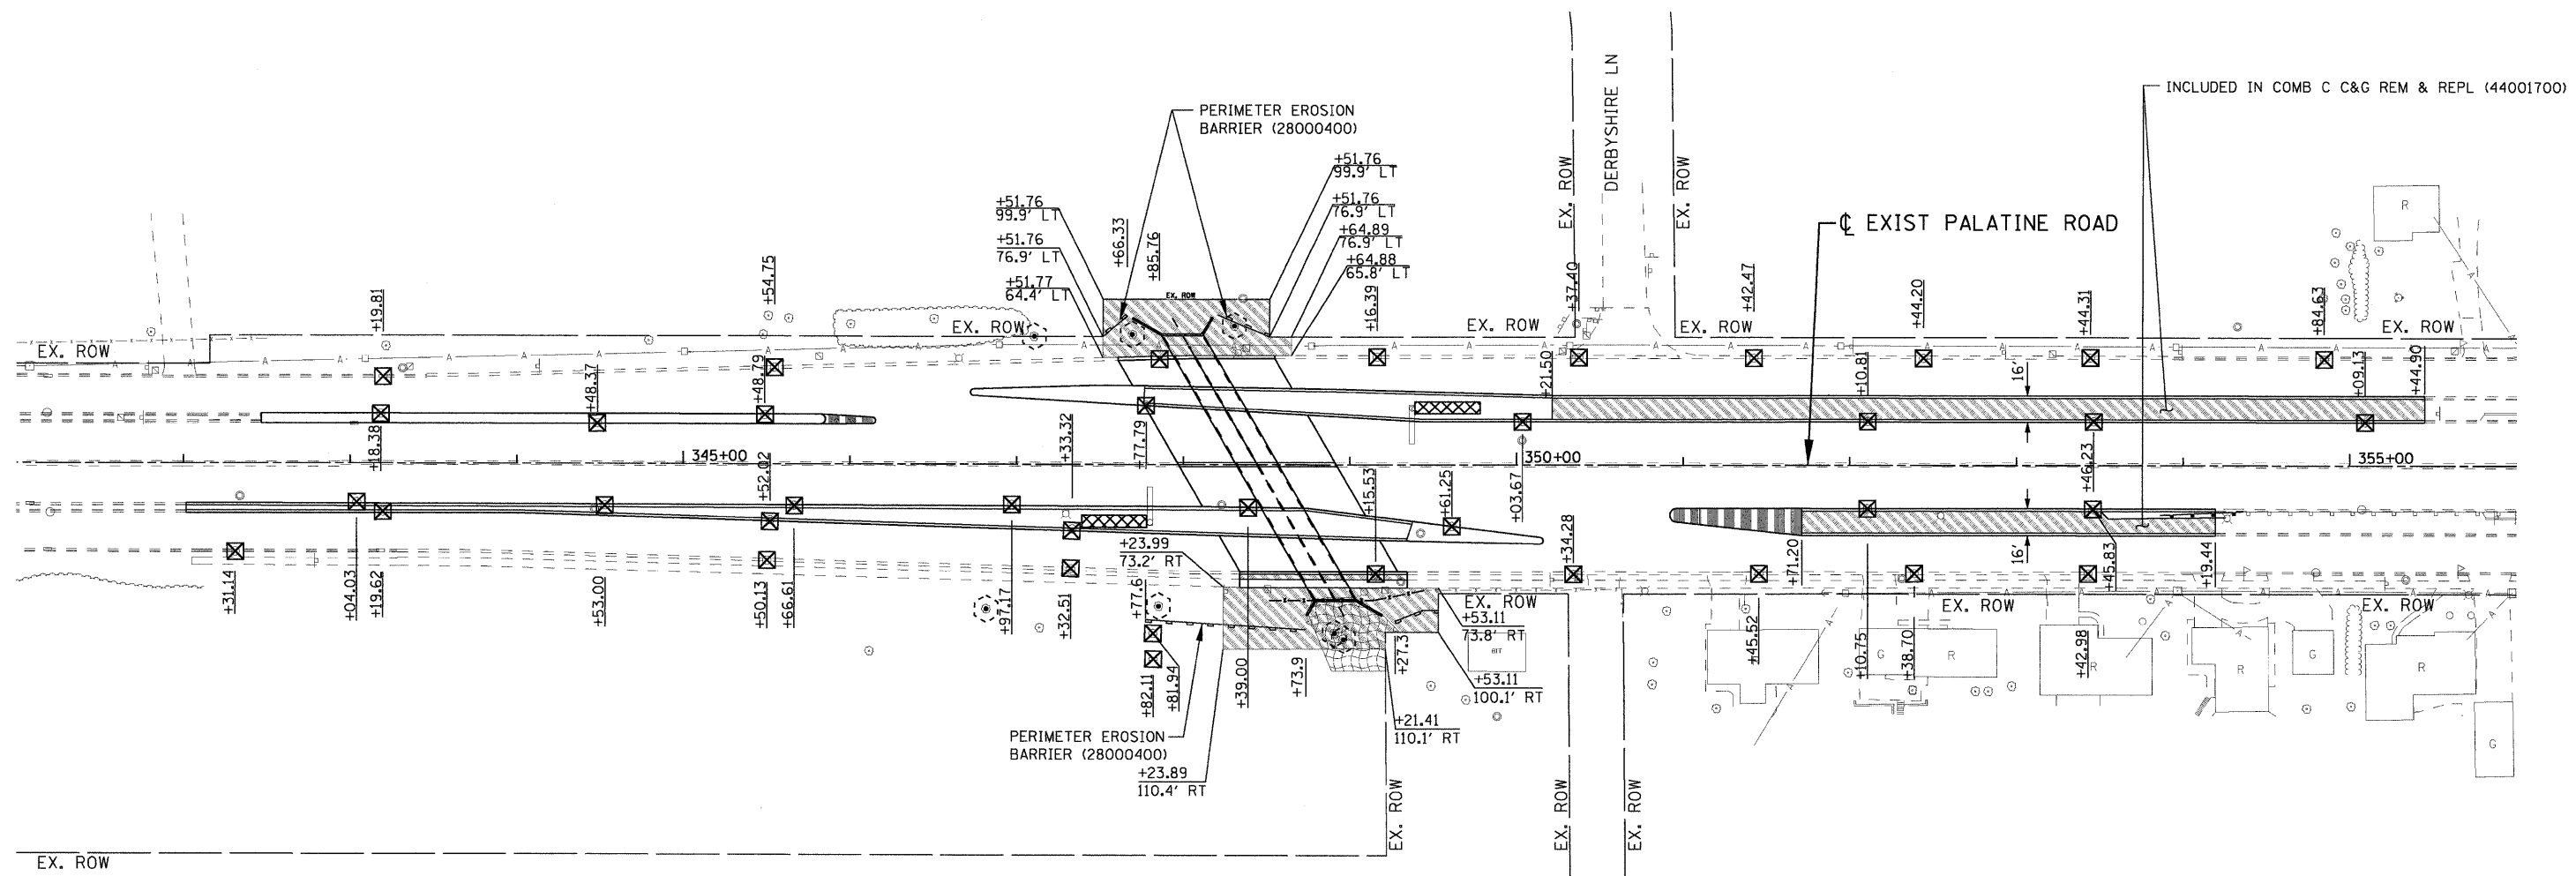

EROSION CONTROL LEGEND

- EROSION CONTROL BLANKET (25100630)
- INLET FILTERS (28000510)
- PERIMETER EROSION BARRIER (SILT FENCE) (28000400)



EROSION CONTROL NOTES

1. TEMPORARY EROSION CONTROL DEVICES SHALL BE CONSTRUCTED AS SHOWN ON THE PLANS.
2. THE CONTRACTOR SHALL CONFINE ACTIVITIES TO FALL WITHIN THE EXISTING RIGHT-OF-WAY AS SHOWN ON THE PLANS.
3. ANY DEVIATION FROM THE TEMPORARY EROSION CONTROL PLAN OR SCHEDULE BY THE CONTRACTOR SHALL BE AT THE DISCRETION OF THE ENGINEER.
4. PERIMETER EROSION BARRIER IS TO BE INSTALLED IN ALL AREAS PRIOR TO START OF CONSTRUCTION.
5. INLET AND PIPE PROTECTION FOR EXISTING STRUCTURES SHALL BE INSTALLED AT THE START OF CONSTRUCTION.

- LEGEND**
- SODDING, SALT TOLERANT (25200110)
 - TREE TRUNK PROTECTION (20101100)

FILE NAME =	USER NAME = zpiend	DESIGNED - DLP	REVISED -	STATE OF ILLINOIS DEPARTMENT OF TRANSPORTATION	McDONALD CREEK CULVERT EROSION CONTROL AND LANDSCAPING PLANS			F.A.P. RTE. 305	SECTION 0913.1-T	COUNTY COOK	TOTAL SHEETS 39	SHEET NO. 18
Gi:\project\2062305\CADD\Civil\Shr\002\022\PLM.LS...01.dgn		DRAWN - ENTRAN	REVISED -		SCALE: 1"= 50' SHEET NO. OF SHEETS STA. TO STA.			CONTRACT NO. 60E53				
		CHECKED - TMH	REVISED -		FED. ROAD DIST. NO. 1 ILLINOIS FED. AID PROJECT							
		DATE - 03/09	REVISED -									