
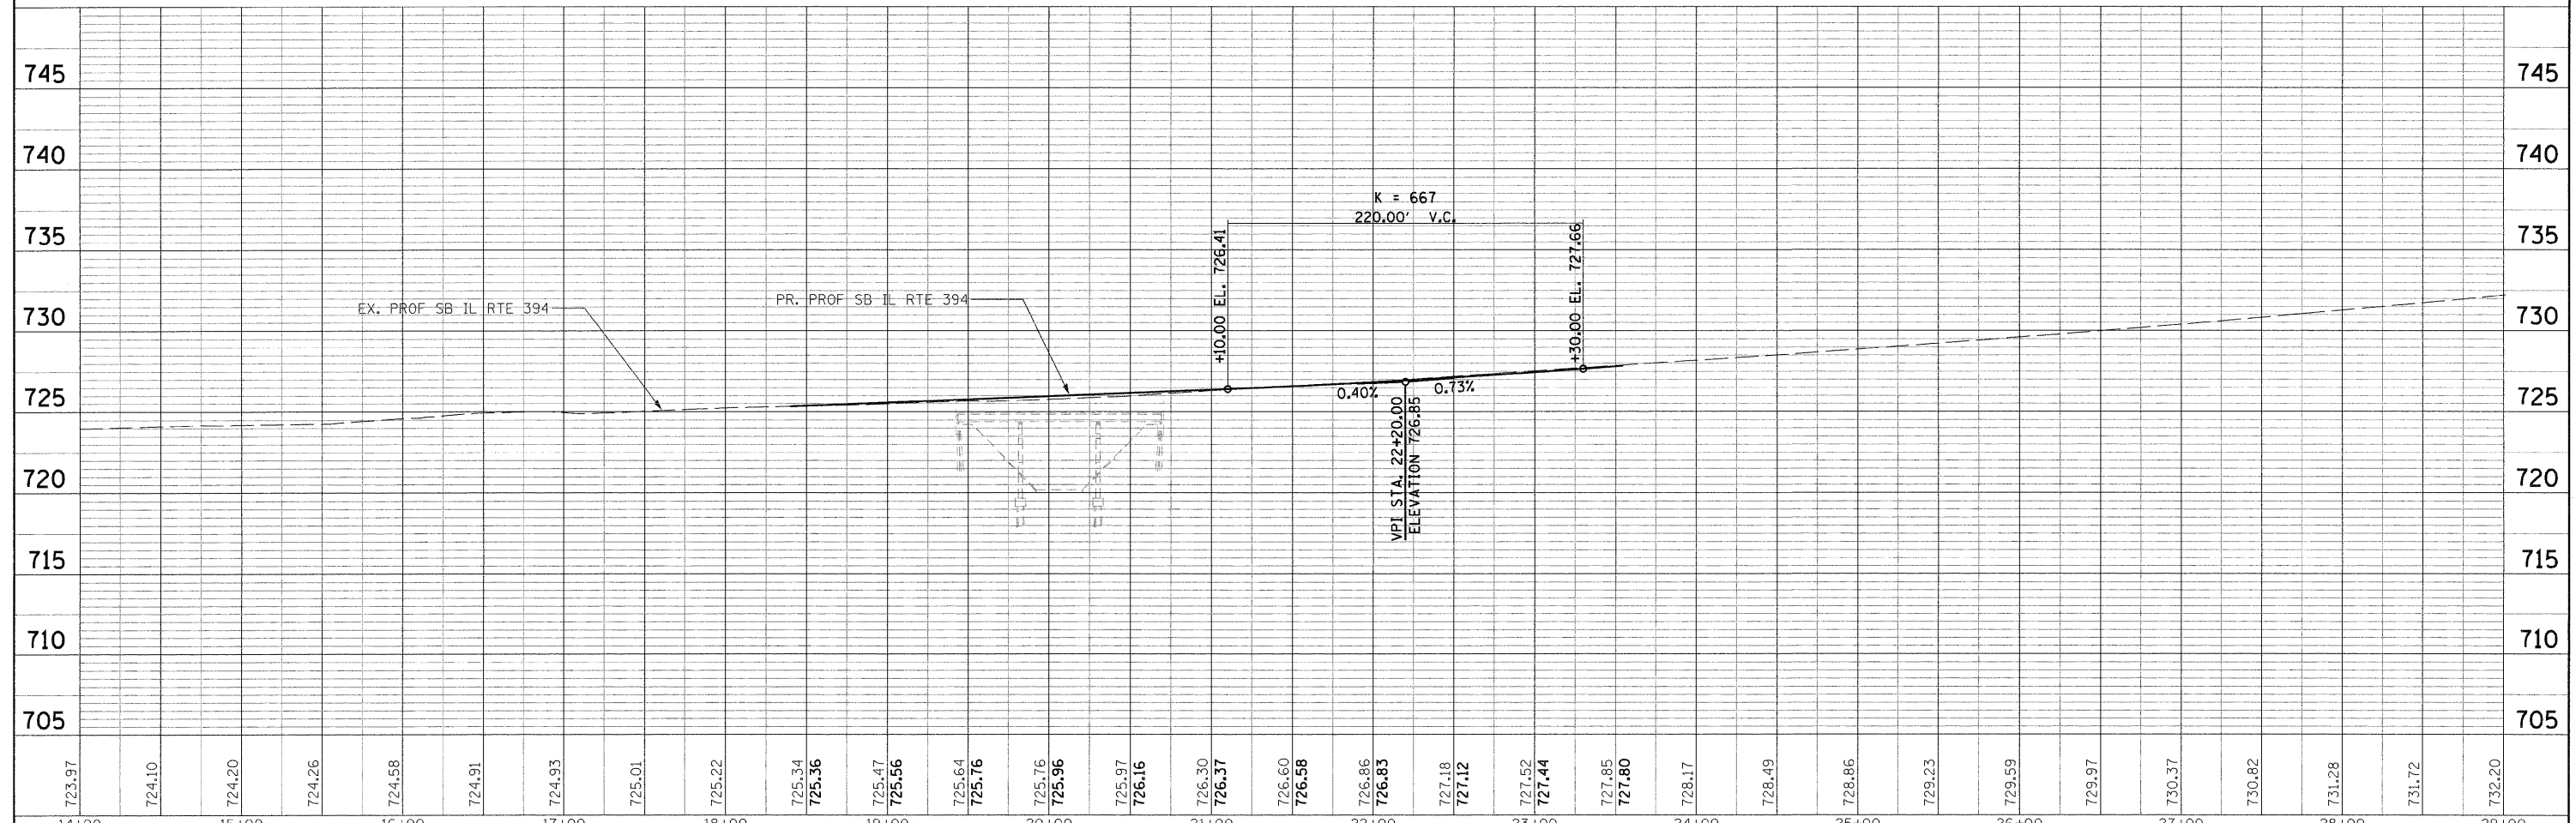


PLAN SURVEYED BY DATE
 PLOTTED BY DATE
 NOTE BOOK NO. FILE NAME

PROFILE SURVEYED BY DATE
 GRADES CHECKED BY DATE
 STRUCTURE NOTATIONS CHKO

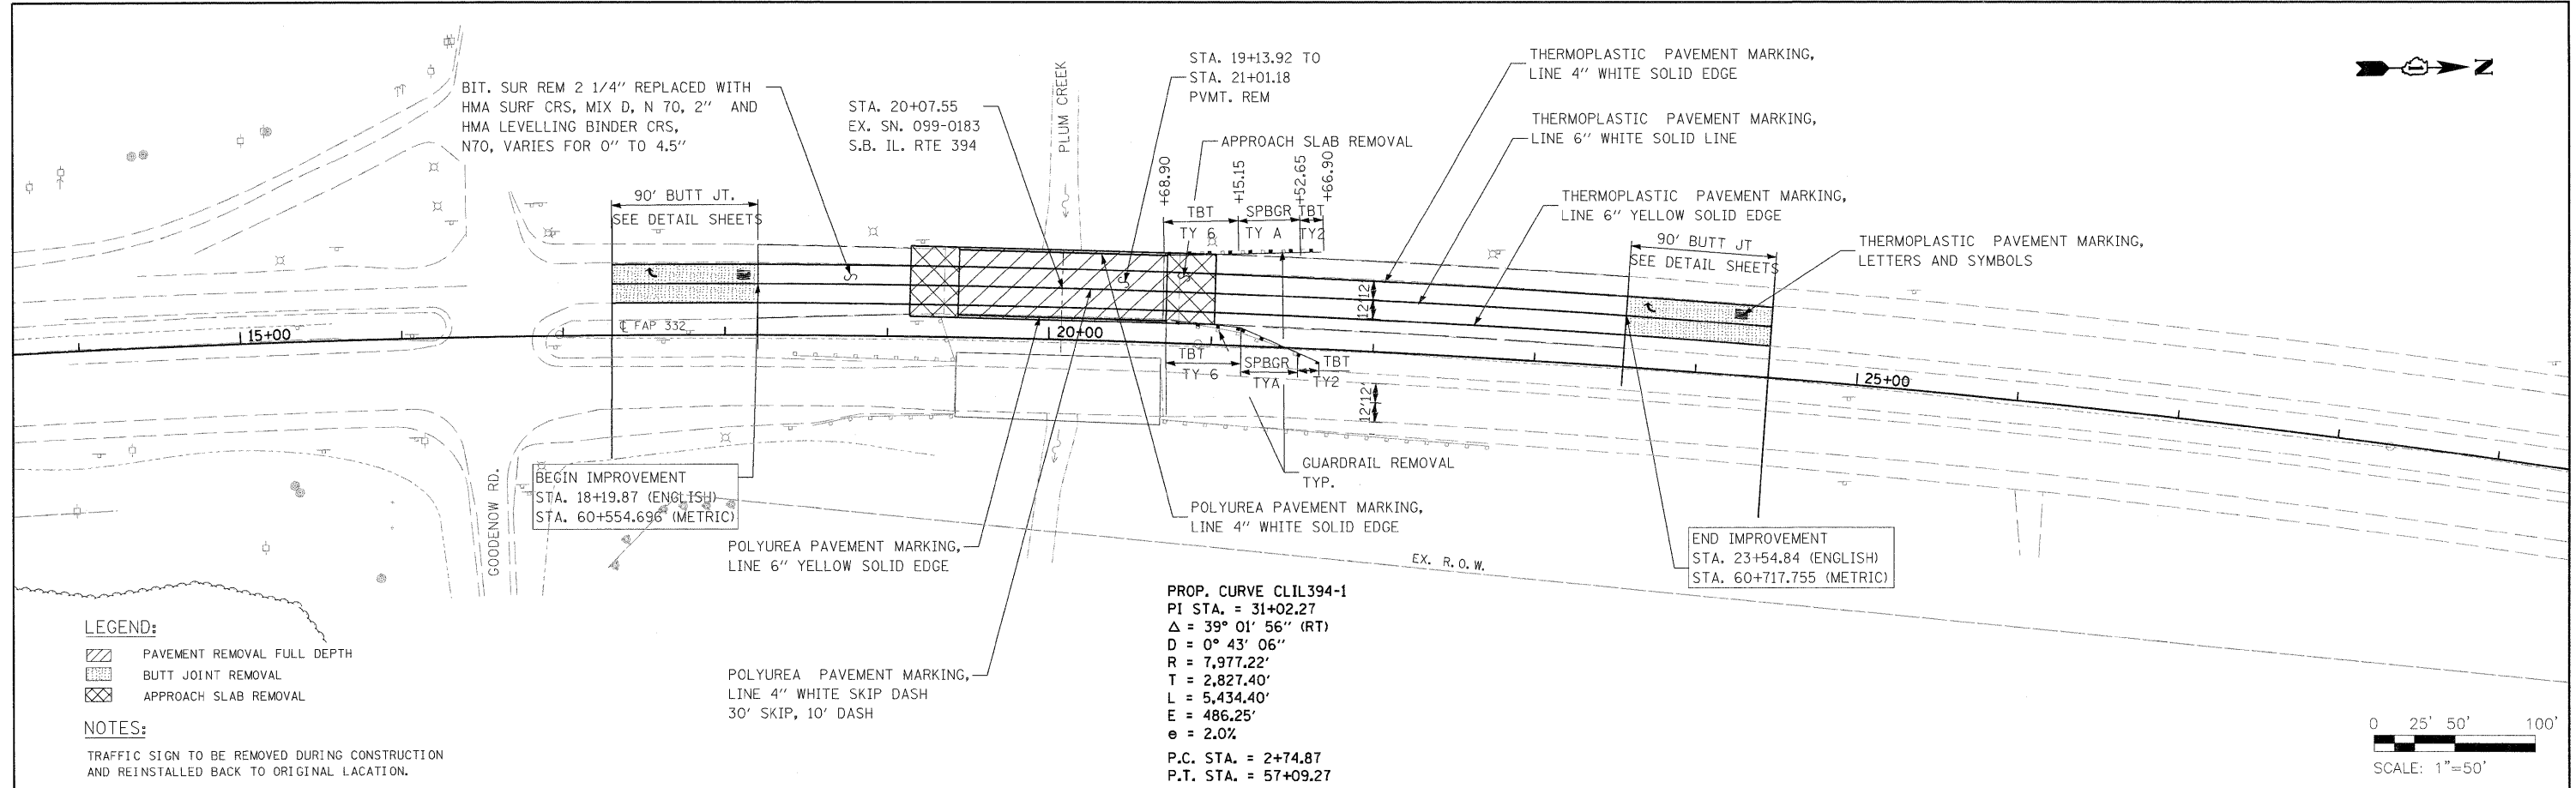

FILE NAME =	USER NAME = #USER#	DESIGNED DB	REVISED -	STATE OF ILLINOIS DEPARTMENT OF TRANSPORTATION				SOUTH BOUND PLAN AND PROFILE		F.A.P. RTE. 332	SECTION 2002-113R	COUNTY WILL	TOTAL SHEETS 242	SHEET NO. 29		
FILEL	PLOT SCALE = #SCALE#	DRAWN NS/RM	REVISED -					SCALE: 1"=50'		SHEET NO. 1 OF SHEETS	STA. TO STA.	CONTRACT NO. 62542				
	PLOT DATE = #DATE#	CHECKED AS	REVISED -					FED. ROAD DIST. NO. 1 ILLINOIS FED. AID PROJECT								
		DATE MARCH 2009	REVISED -													