



IL 394 (CALUMET EXPRESSWAY)

F.A.P. RTE. 332/876	SECTION 2002-113R	COUNTY WILL	TOTAL SHEETS 242	SHEET NO. 49
STA. 61+675		TO STA. 62+000		
FED. ROAD DIST. NO. 1		ILLINOIS FED. AID PROJECT		

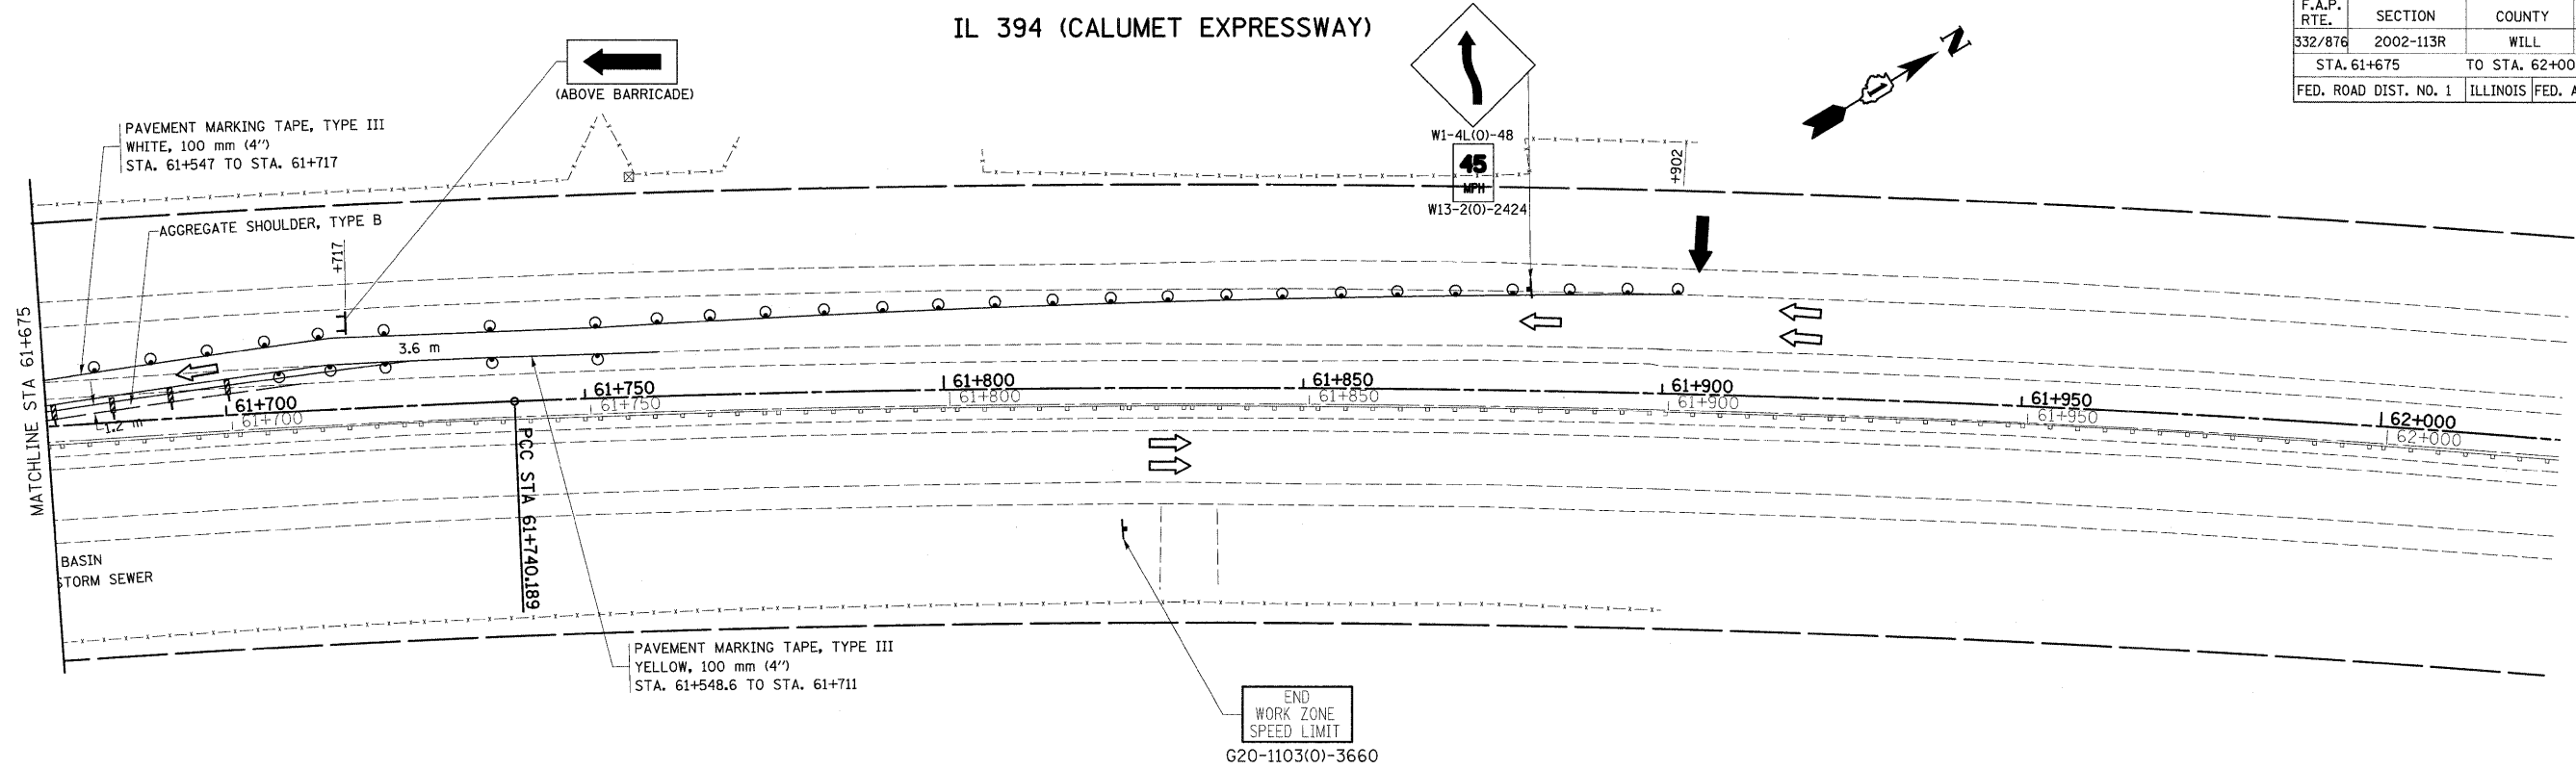

LEGEND

	WORK ZONE
	TRAFFIC FLOW
	ARROW BOARD
	TYPE III BARRICADE WITH FLASHING LIGHTS
	DRUM WITH STEADY BURNING MONODIRECTIONAL LIGHT @ 15 m CTS., 8 m CTS. IN TAPER AND ON CURVES
	SIGN ON PORTABLE OR PERMANENT SUPPORT
	VERTICAL PANEL (BACK TO BACK)

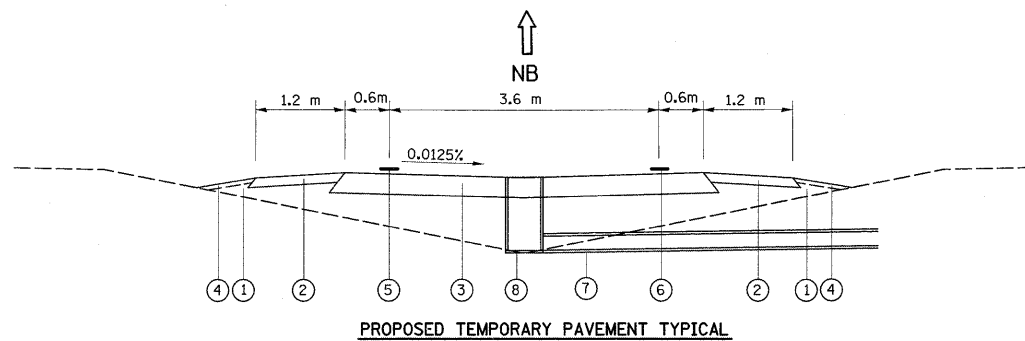

LEGEND

- 1 FURNISH EXCAVATION
- 2 AGGREGATE SHOULDER, 150 mm
- 3 TEMPORARY PAVEMENT
 - (A) HMA BASE COURSE, 300 mm
 - (B) HMA SURFACE COURSE, MIX D, N50, 44 mm
- 4 TEMPORARY EROSION CONTROL SEEDING
- 5 PAVEMENT MARKING TAPE, TYPE III WHITE, 100 mm (4")
- 6 PAVEMENT MARKING TAPE, TYPE III YELLOW, 100 mm (4")
- 7 STORM SEWER, TYPE I, 300 mm
- 8 CATCH BASIN, TYPE A

REVISIONS	
NAME	DATE

ILLINOIS DEPARTMENT OF TRANSPORTATION
SUGGESTED MAINTENANCE OF TRAFFIC
IL. RTE. 394 AT IL. 1
STAGE I

SCALE 1:500
DATE 8/27/2009

DRAWN BY
CHECKED BY