


REF-ero3  
REF-ero4

F.A.P. RTE.	SECTION	COUNTY	TOTAL SHEETS	SHEET NO.
332/876	2002-113R	WILL	242	68
STA. 60+295		TO STA. 60+975		
FED. ROAD DIST. NO. 1		ILLINOIS FED. AID PROJECT		

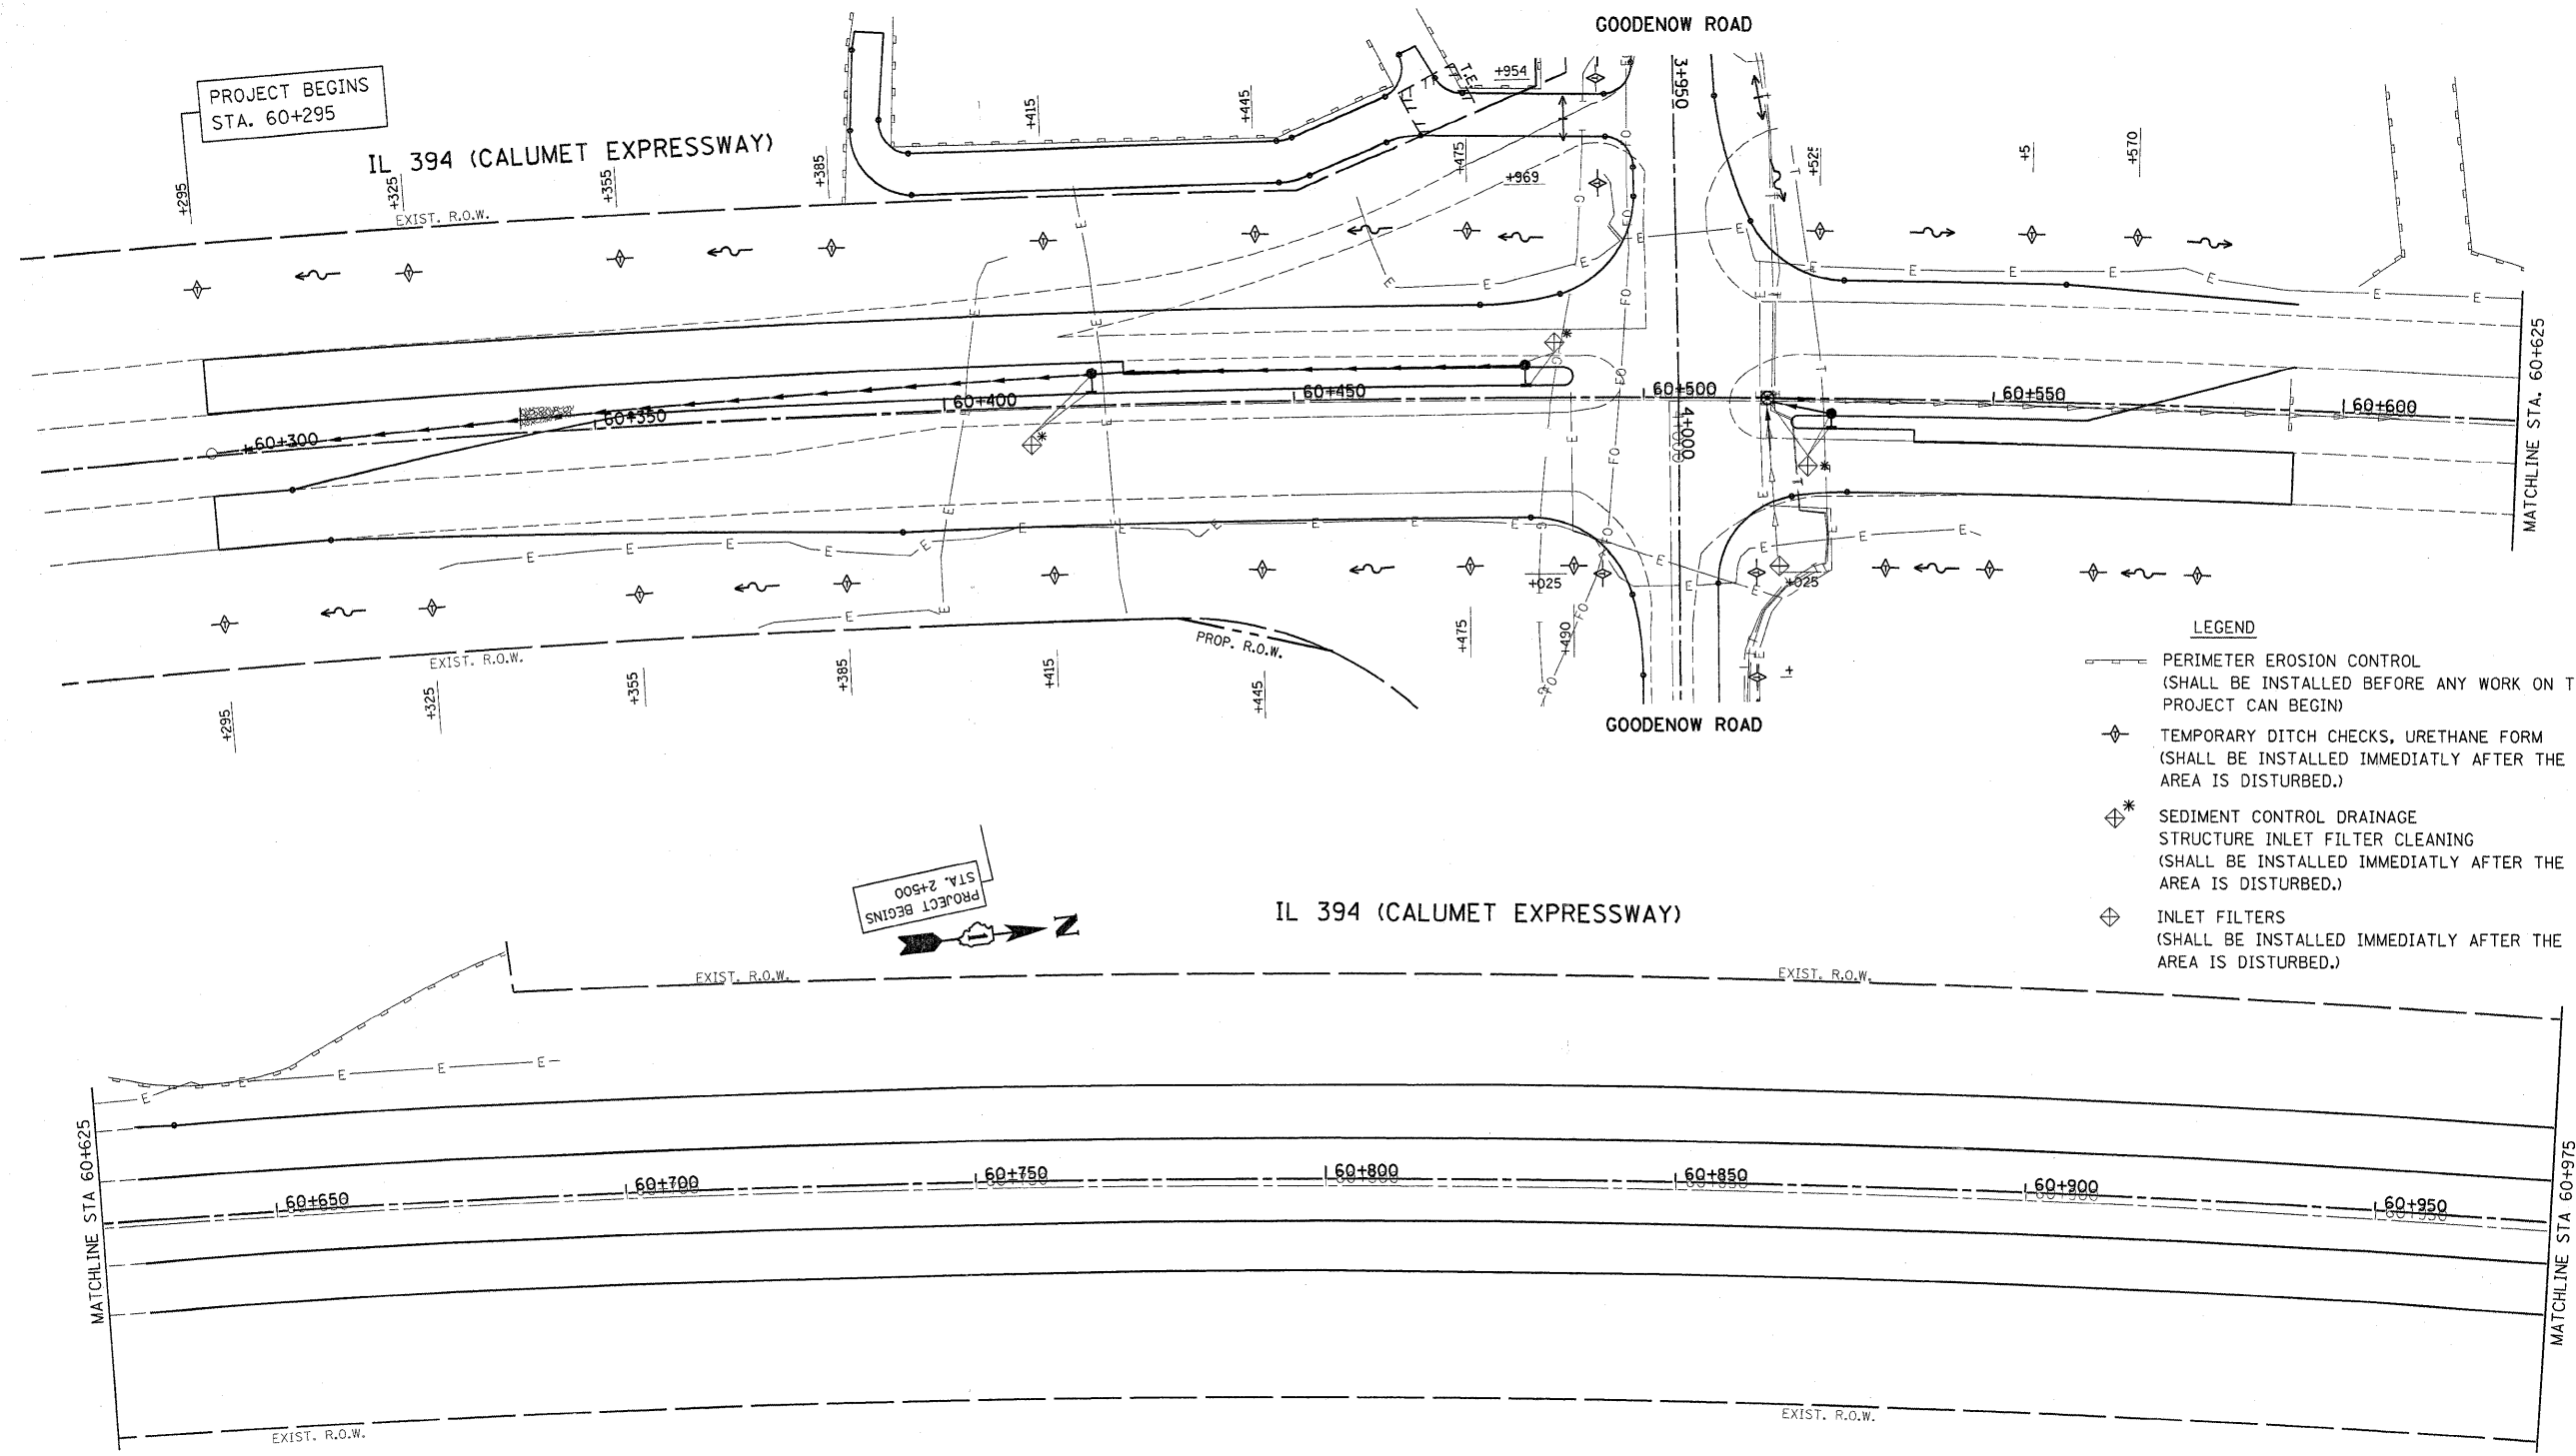

- LEGEND**
- PERIMETER EROSION CONTROL (SHALL BE INSTALLED BEFORE ANY WORK ON THE PROJECT CAN BEGIN)
  - TEMPORARY DITCH CHECKS, URETHANE FORM (SHALL BE INSTALLED IMMEDIATELY AFTER THE AREA IS DISTURBED.)
  - SEDIMENT CONTROL DRAINAGE STRUCTURE INLET FILTER CLEANING (SHALL BE INSTALLED IMMEDIATELY AFTER THE AREA IS DISTURBED.)
  - INLET FILTERS (SHALL BE INSTALLED IMMEDIATELY AFTER THE AREA IS DISTURBED.)

PROJECT BEGINS STA. 2+500

MATCHLINE STA 60+625

MATCHLINE STA 60+975

REVISIONS		ILLINOIS DEPARTMENT OF TRANSPORTATION
NAME	DATE	
		<b>IL. RTE. 394 AT IL. 1</b> <b>EROSION CONTROL PLAN</b>  SCALE 1:500 DATE 8/25/2009

DRAWN BY  
CHECKED BY