



| F.A.P. RTE.           | SECTION   | COUNTY                    | TOTAL SHEETS | SHEET NO. |
|-----------------------|-----------|---------------------------|--------------|-----------|
| 332/876               | 2002-113R | WILL                      | 242          | 81        |
| STA. 60+625           |           | TO STA. 60+975            |              |           |
| FED. ROAD DIST. NO. 1 |           | ILLINOIS FED. AID PROJECT |              |           |

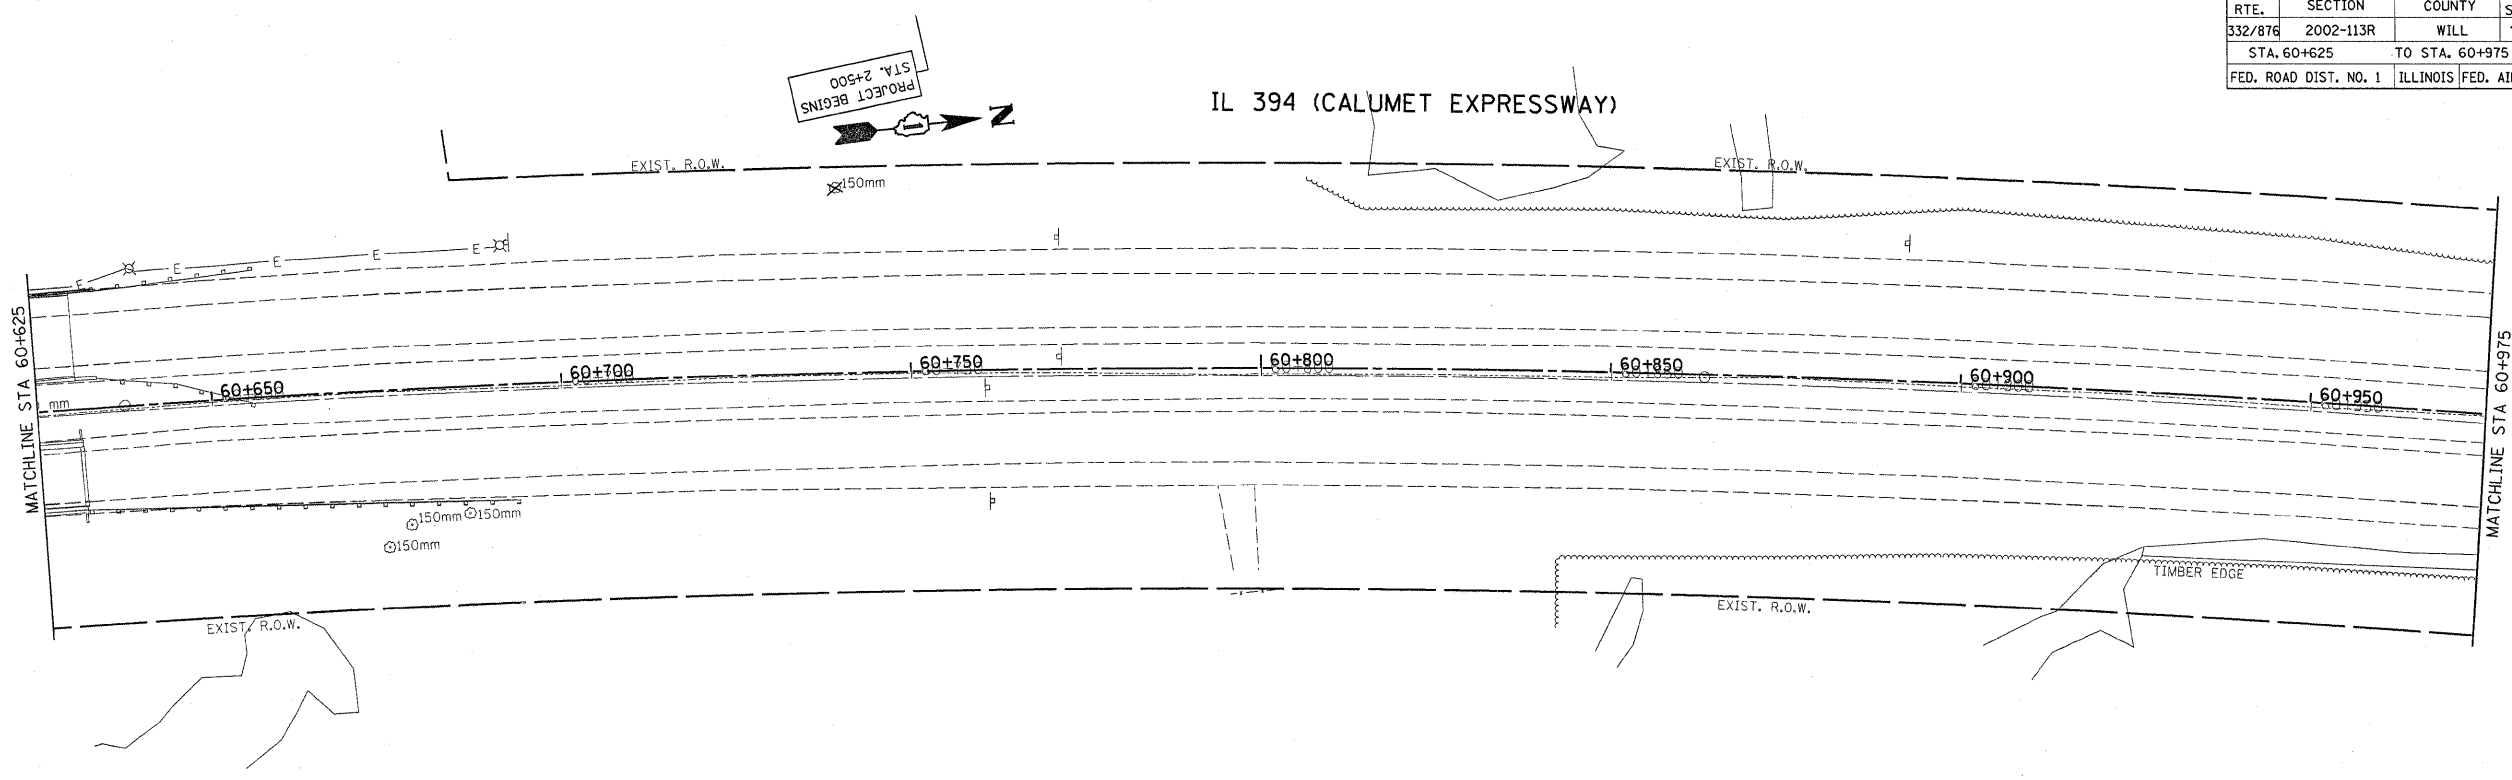

EXISTING

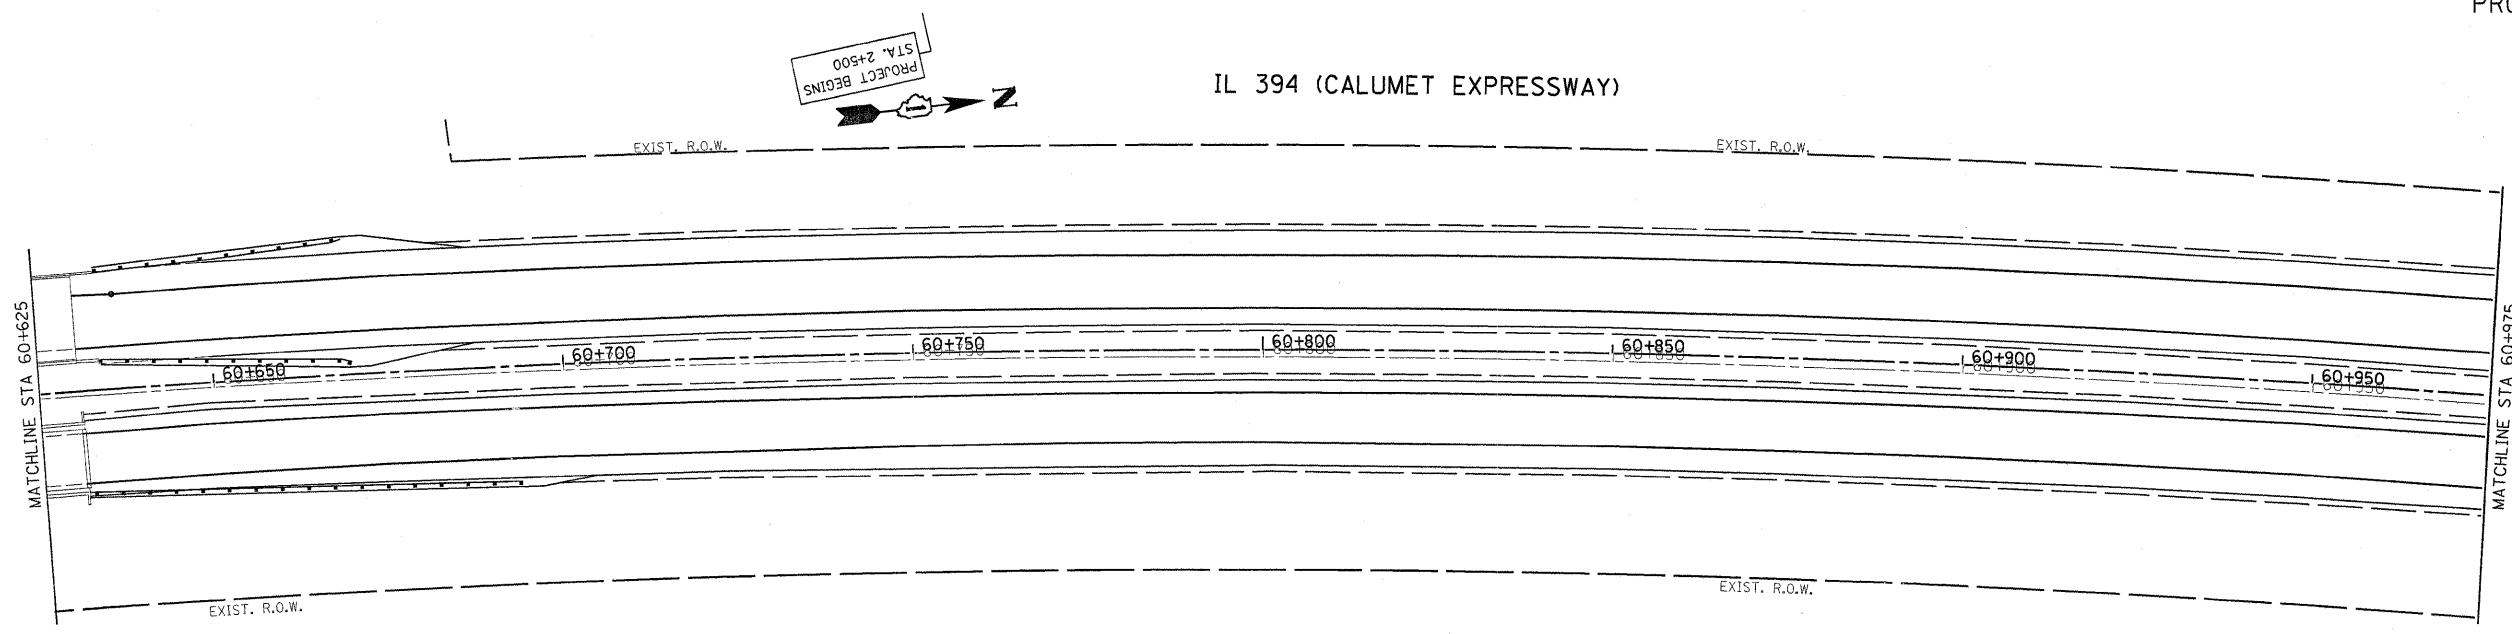

PROPOSED

| REVISIONS |      | ILLINOIS DEPARTMENT OF TRANSPORTATION<br>IL. RTE. 394 AT IL. 1<br>EXISTING AND PROPOSED<br>DRAINAGE PLAN |
|-----------|------|--|
| NAME      | DATE |  |
|           |      |  |
|           |      |  |
SCALE 1:500  
DATE 8/25/2009

DRAWN BY  
CHECKED BY