


REF-EDRS
REF-PDRS

IL 394 (CALUMET EXPRESSWAY)


F.A.P. RTE.	SECTION	COUNTY	TOTAL SHEETS	SHEET NO.
332/876	2002-113R	WILL	242	82
STA. 60+975 TO STA. 61+325				
FED. ROAD DIST. NO. 1			ILLINOIS FED. AID PROJECT	

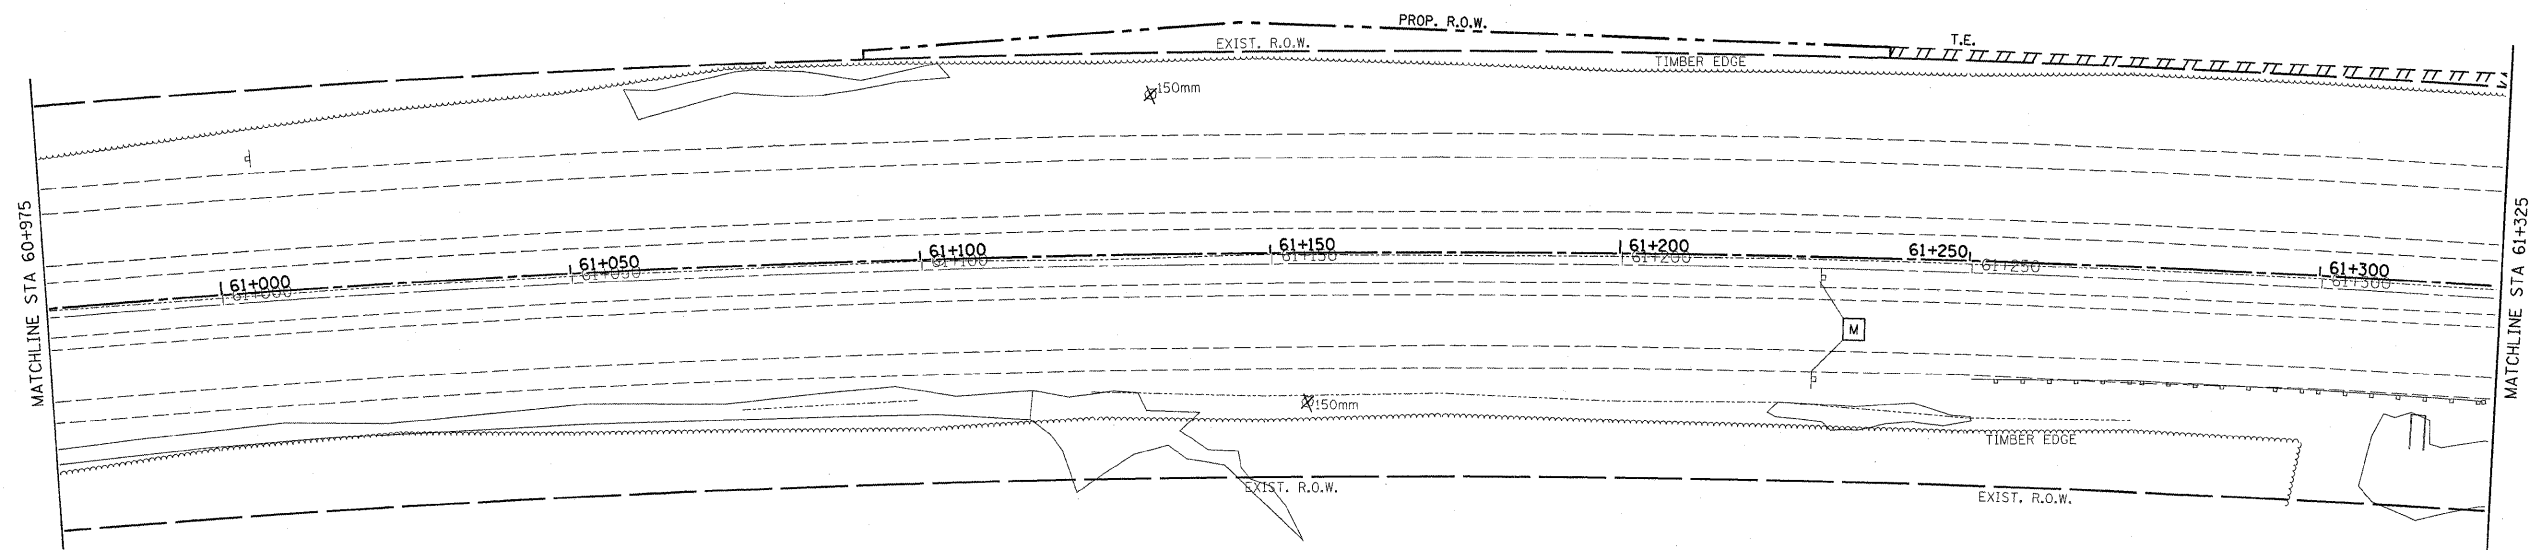

EXISTING

IL 394 (CALUMET EXPRESSWAY)

PROPOSED

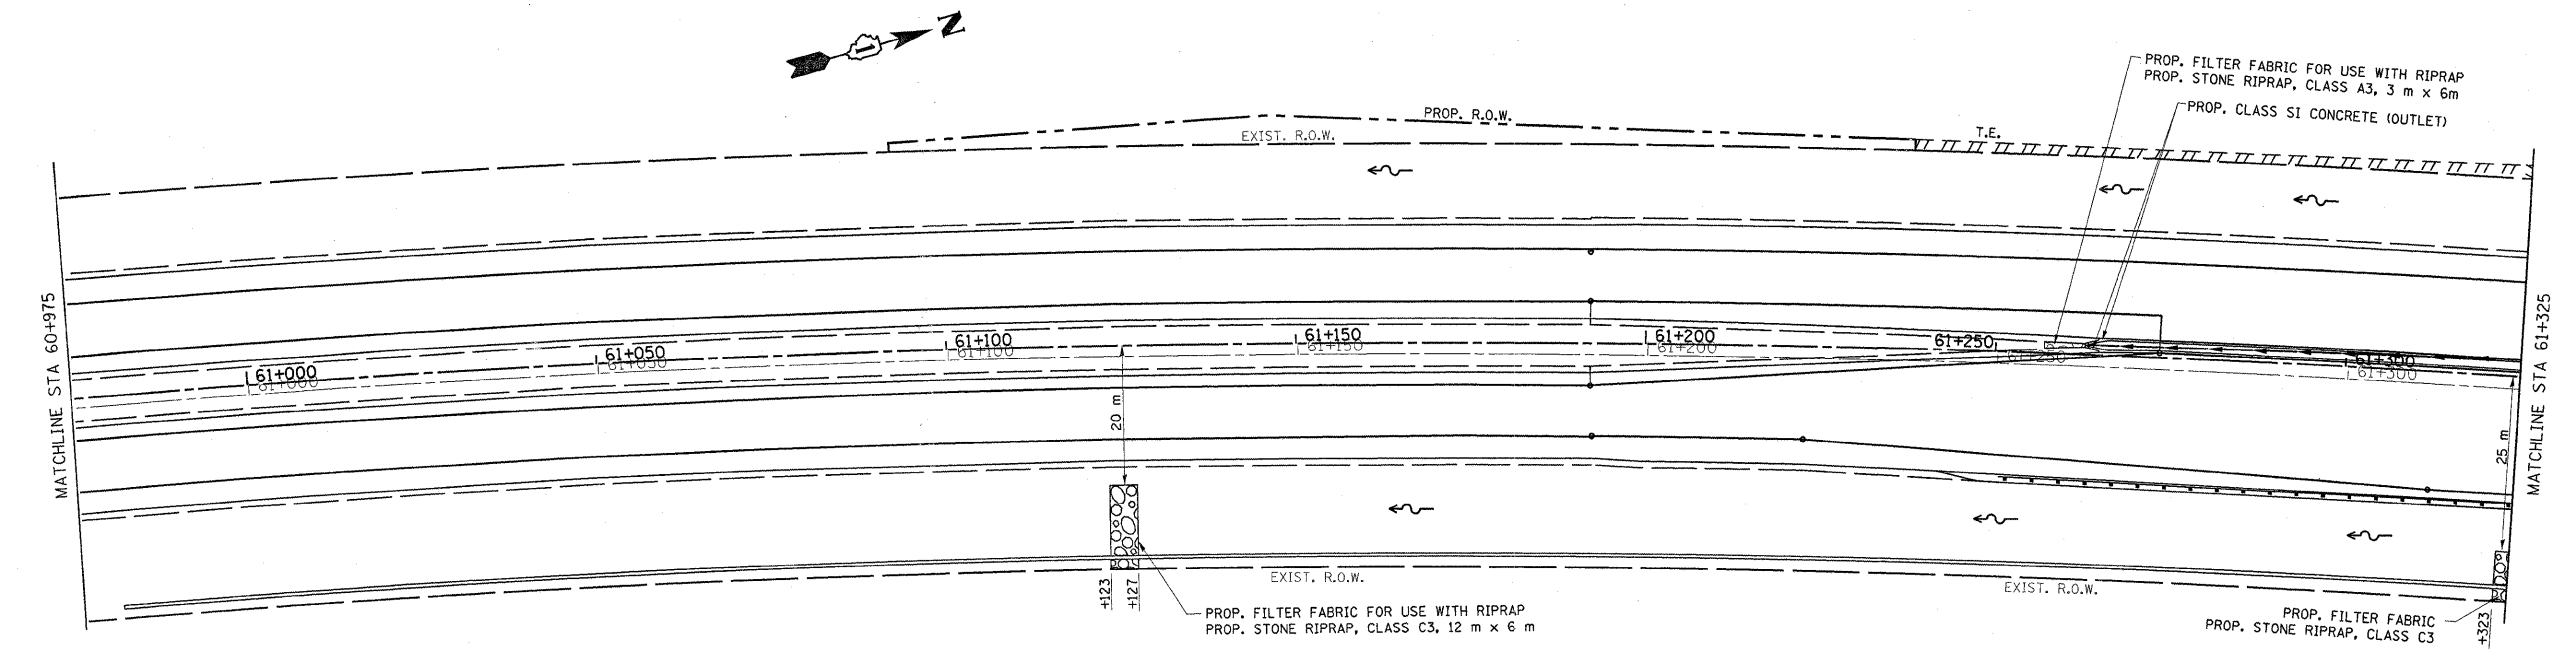

REVISIONS	
NAME	DATE

ILLINOIS DEPARTMENT OF TRANSPORTATION
 IL. RTE. 394 AT IL. 1
 EXISTING AND PROPOSED
 DRAINAGE PLAN
 SCALE 1:500
 DATE 8/25/2009
 DRAWN BY
 CHECKED BY