


F.A.P. RTE.	SECTION	COUNTY	TOTAL SHEETS	SHEET NO.
332/876	2002-113R	WILL	242	96
STA. 60+295		TO STA. 60+975		
FED. ROAD DIST. NO. 1		ILLINOIS FED. AID PROJECT		

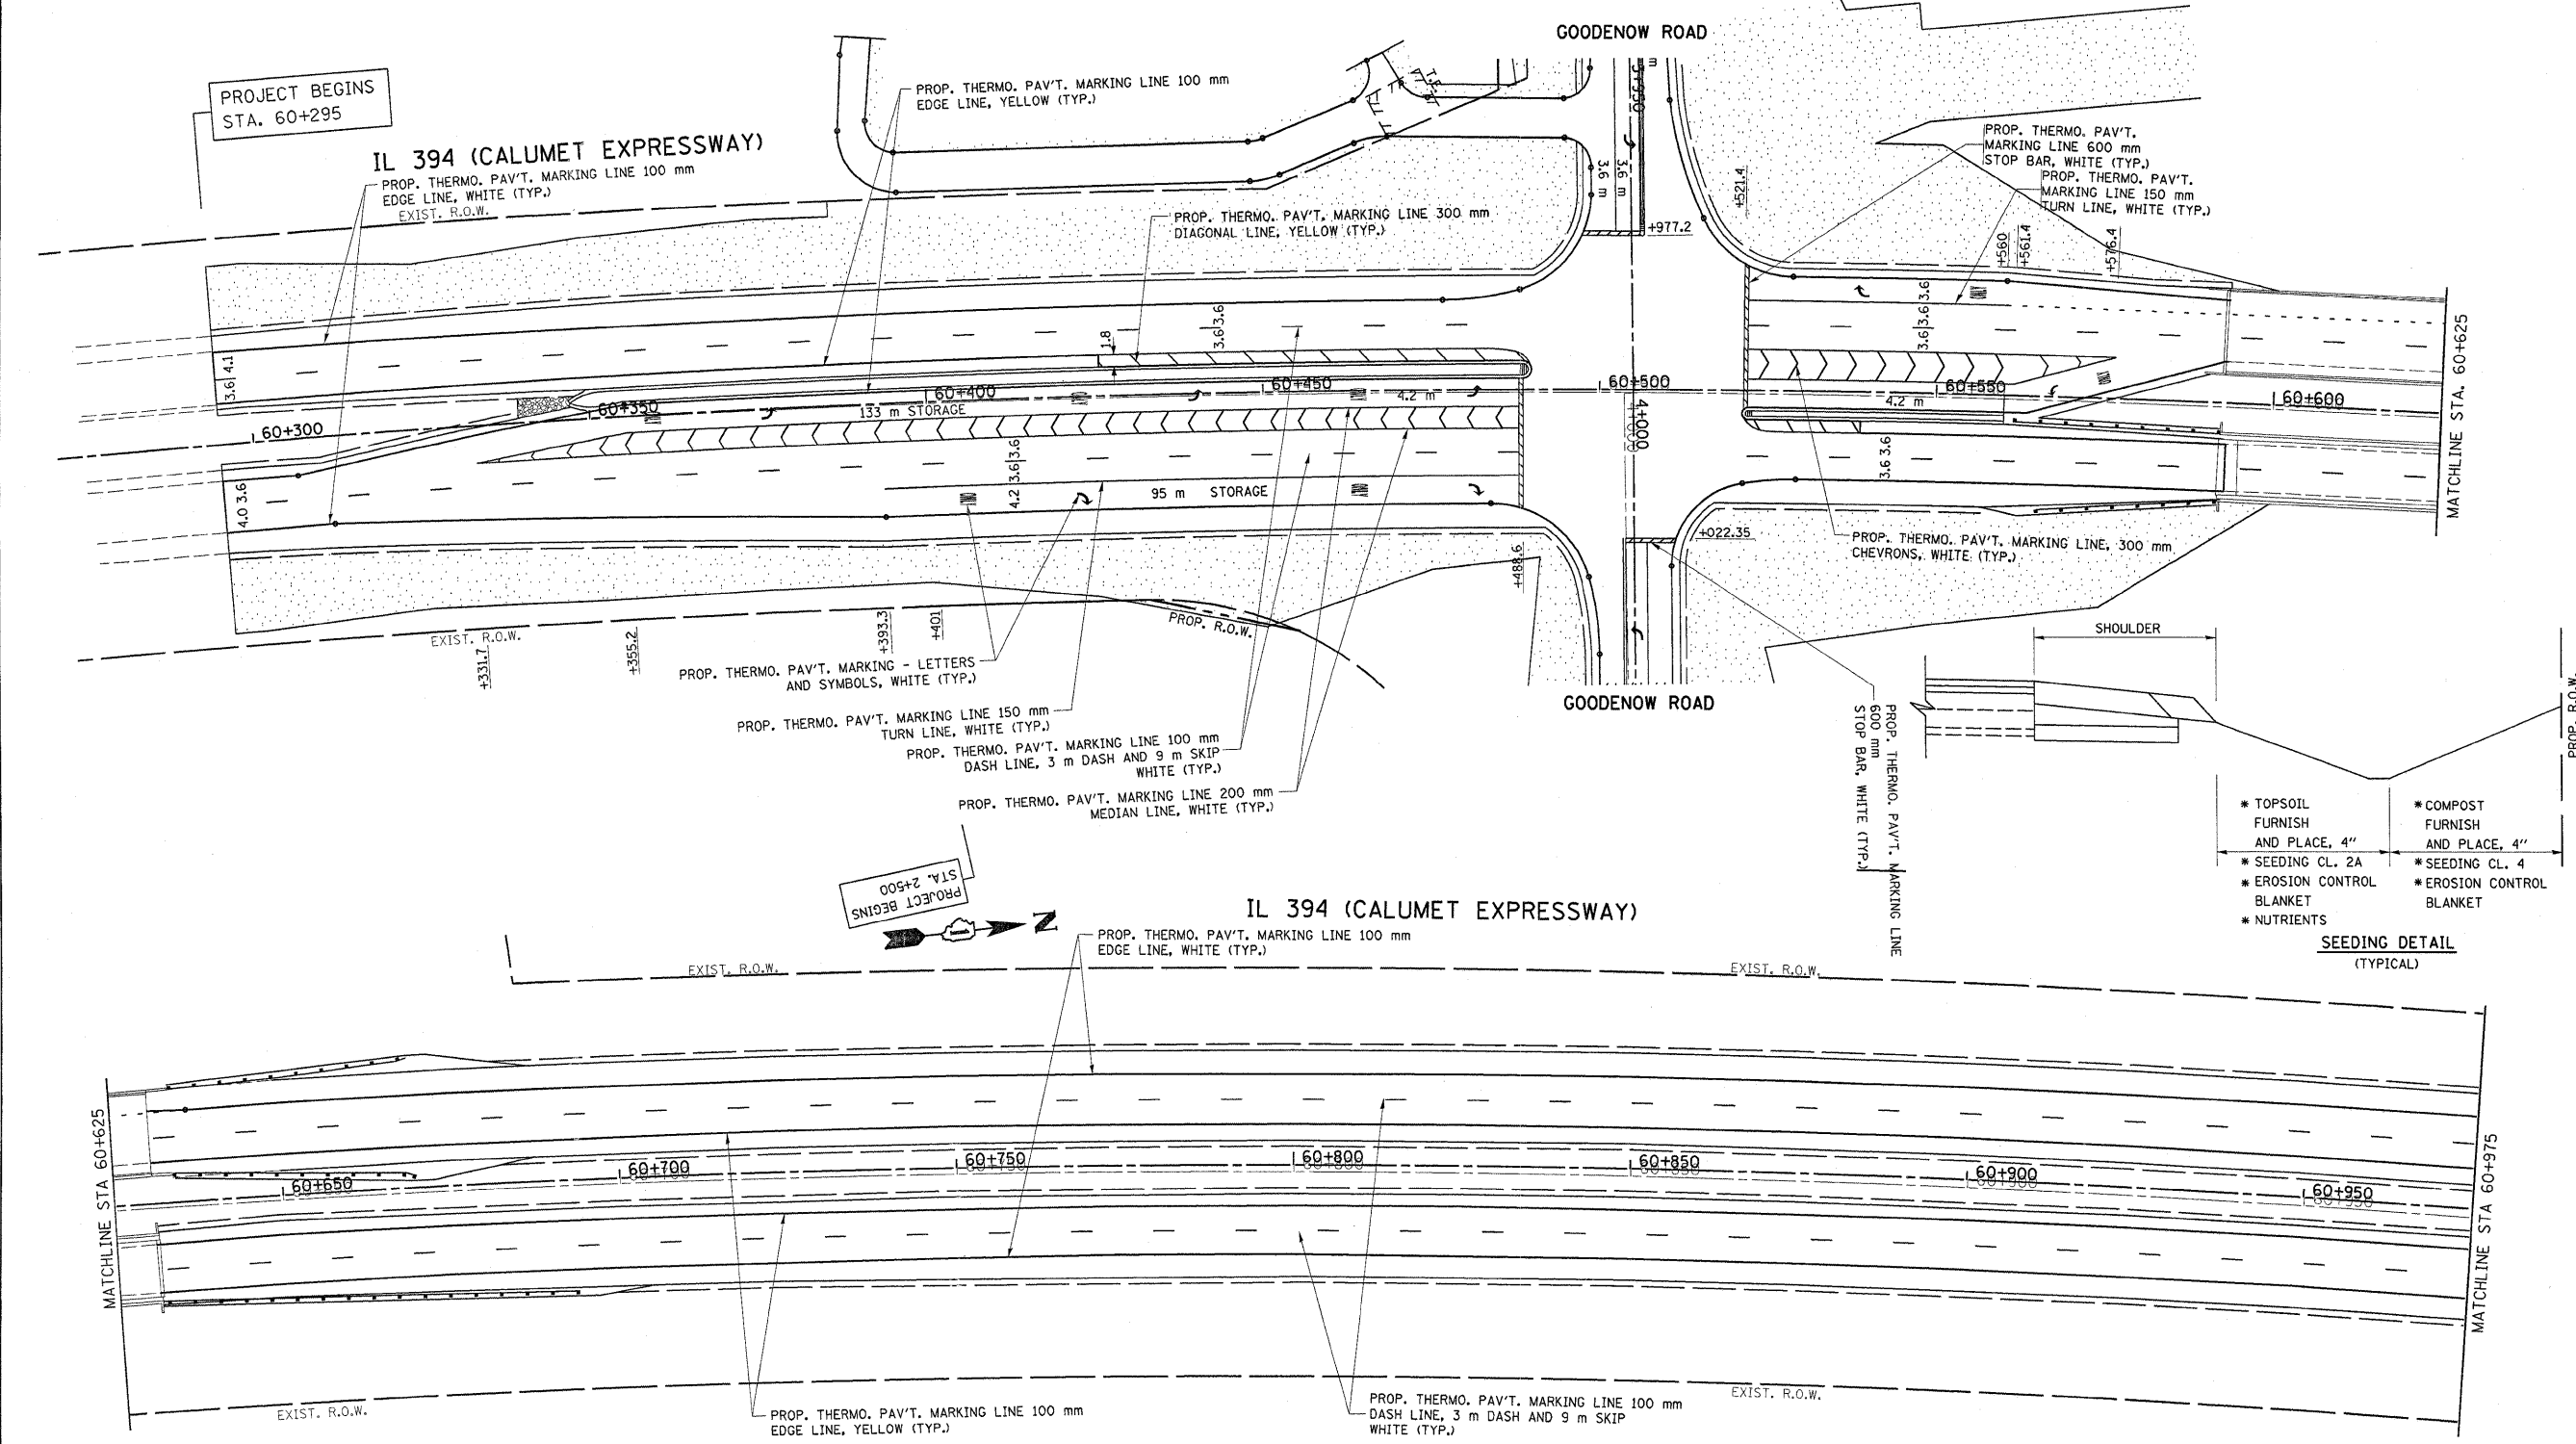

SEEDING DETAIL (TYPICAL)

* TOPSOIL FURNISH AND PLACE, 4"	* COMPOST FURNISH AND PLACE, 4"
* SEEDING CL. 2A	* SEEDING CL. 4
* EROSION CONTROL BLANKET	* EROSION CONTROL BLANKET
* NUTRIENTS	

LEGEND

	SODDING SALT TOLERANT
	SEEDING CLASS 2A
	SEEDING CLASS 4
	EROSION CONTROL BLANKET
	(SEE SEEDING DETAIL THIS PAGE)

REVISIONS		ILLINOIS DEPARTMENT OF TRANSPORTATION IL. RTE. 394 AT IL. 1 PROPOSED LANDSCAPING AND PAVEMENT MARKING PLAN
NAME	DATE	
		SCALE 1:500 DATE 8/25/2009 DRAWN BY CHECKED BY