


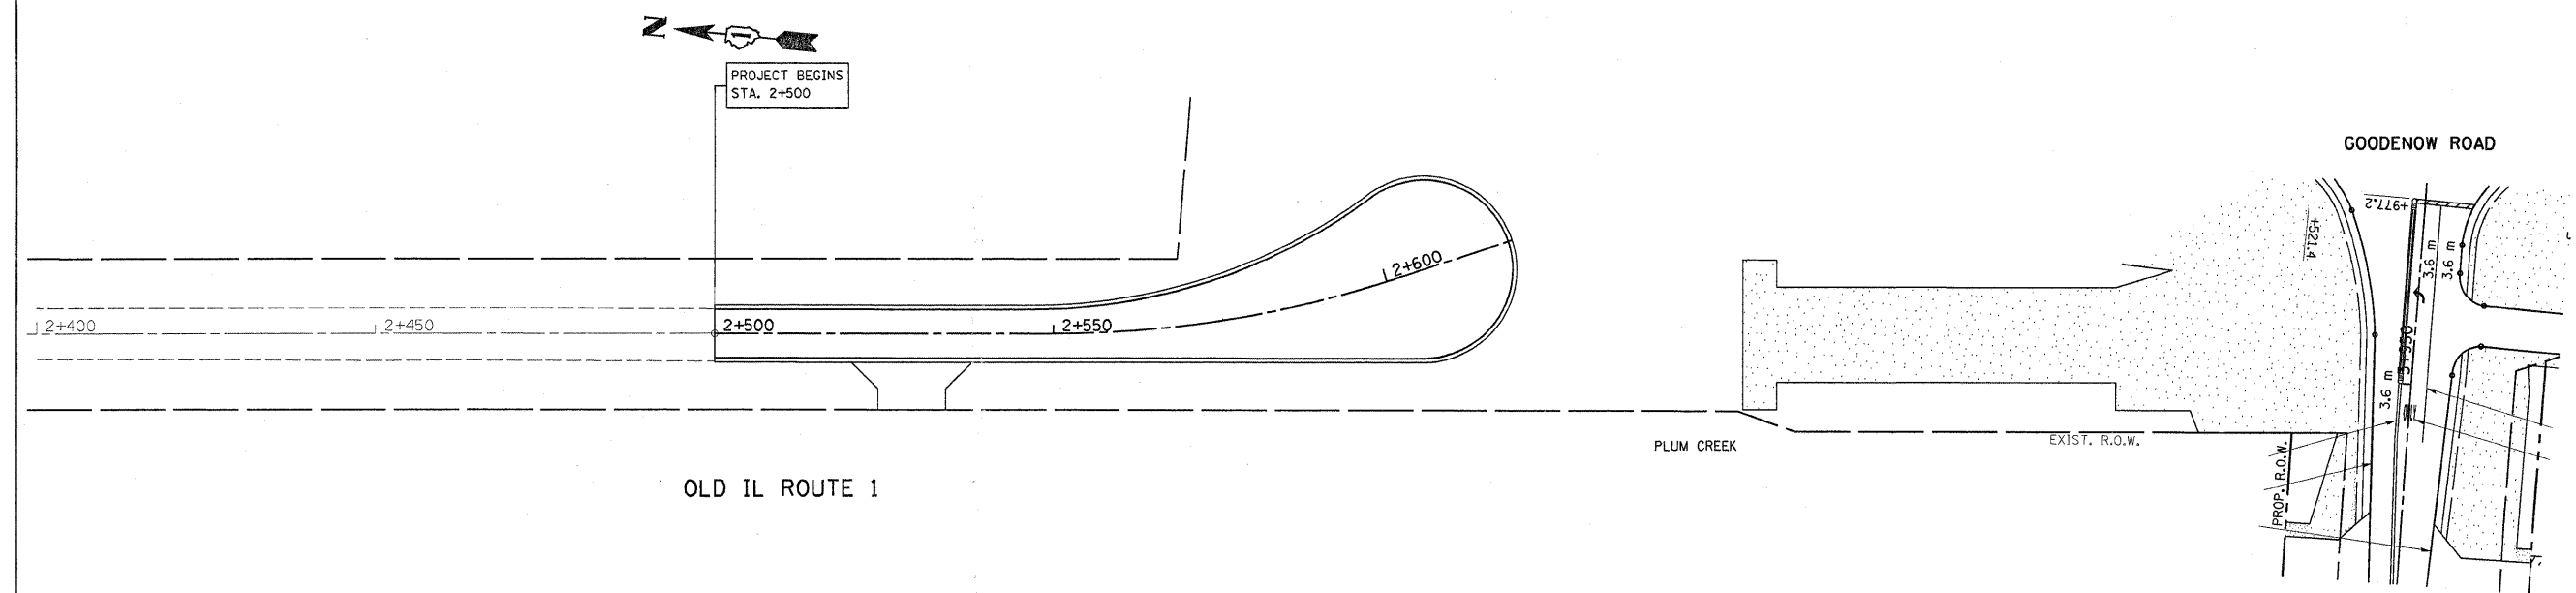



F.A.P. RTE.	SECTION	COUNTY	TOTAL SHEETS	SHEET NO.
332/876	2002-113R	WILL	242	98
STA. 60+295		TO STA. 60+975		
FED. ROAD DIST. NO. 1		ILLINOIS FED. AID PROJECT		



LEGEND

-  SODDING SALT TOLERANT
-  SEEDING CLASS 2A
-  SEEDING CLASS 4
-  EROSION CONTROL BLANKET
(SEE SEEDING DETAIL THIS PAGE)

REVISIONS		ILLINOIS DEPARTMENT OF TRANSPORTATION IL. RTE. 394 AT IL. 1 PROPOSED LANDSCAPING AND PAVEMENT MARKING PLAN
NAME	DATE	
		SCALE 1:500 DATE 8/25/2009
		DRAWN BY
		CHECKED BY