
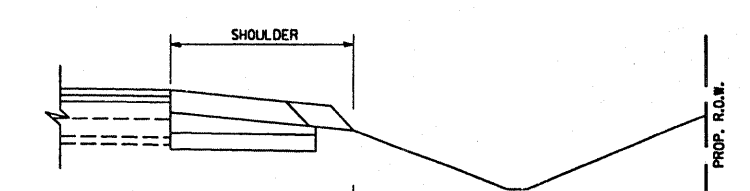
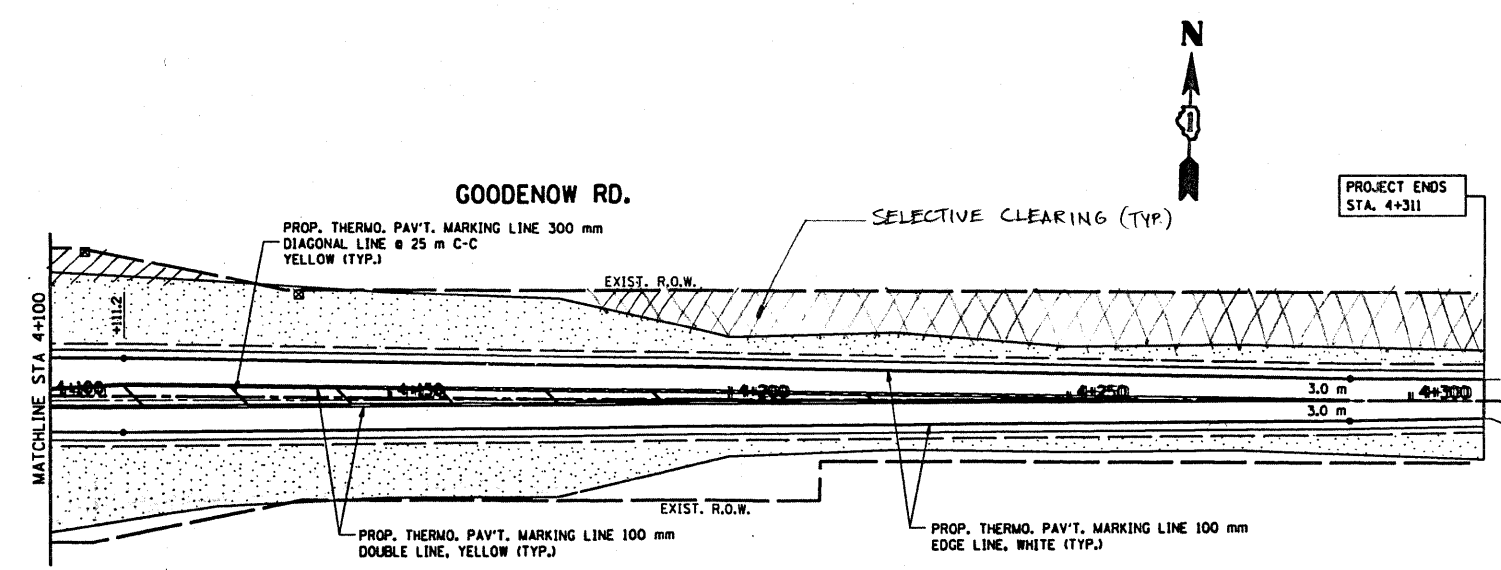


REF-PMK1  
REF-PMK2

F.A.P. RTE.	SECTION	COUNTY	TOTAL SHEETS	SHEET NO.
332/876	2002-113R	WILL	11	6
STA. 3+750	TO STA. 4+311			
FED. ROAD DIST. NO. 1		ILLINOIS FED. AID PROJECT		

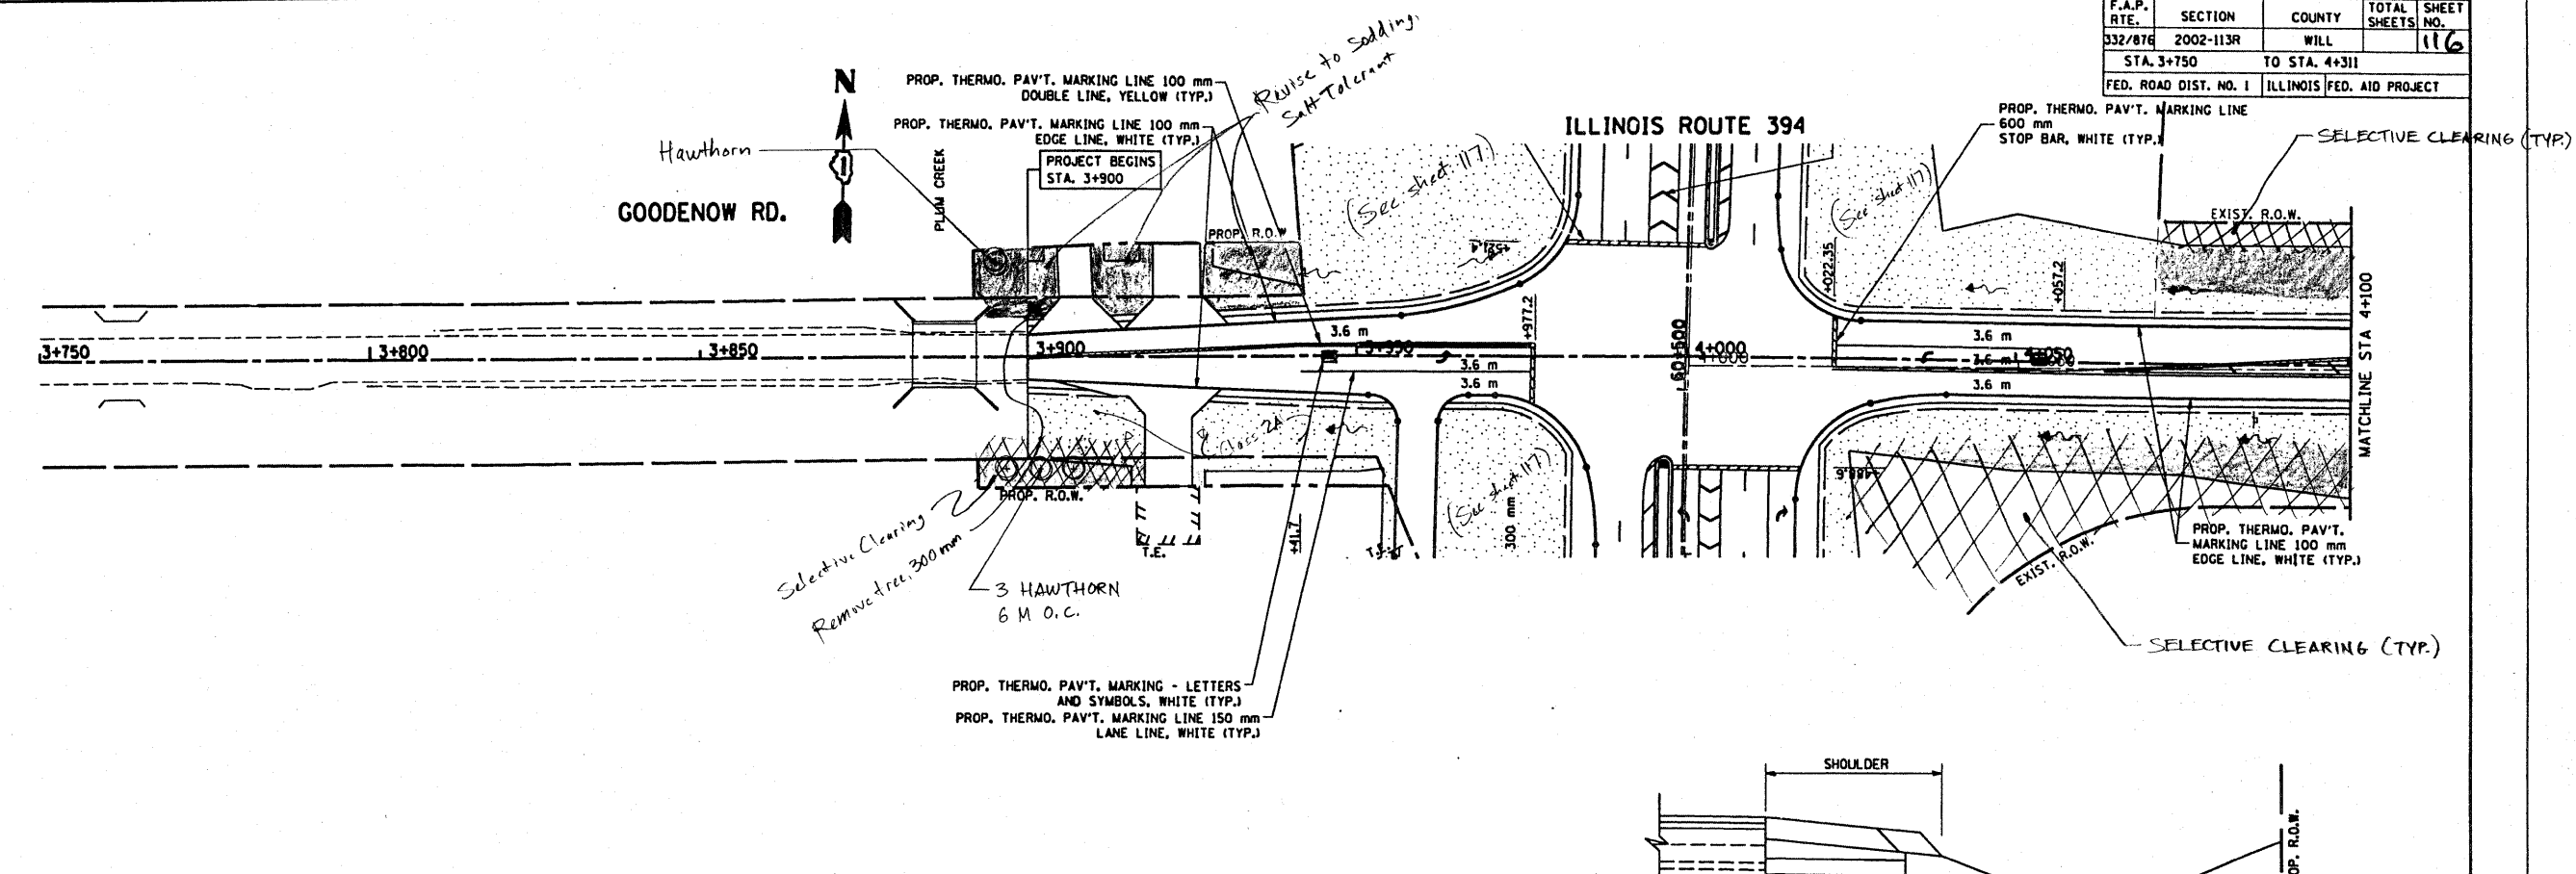

- |                                 |                                 |
|---------------------------------|---------------------------------|
| • TOPSOIL FURNISH AND PLACE, 4" | • COMPOST FURNISH AND PLACE, 4" |
| • SEEDING CL. 2A                | • SEEDING CL. 4                 |
| • EROSION CONTROL BLANKET       | • EROSION CONTROL BLANKET       |
| • NUTRIENTS                     |                                 |

**SEEDING DETAIL**  
(TYPICAL)

- Sodding, Salt Tolerant Fertilizer Nutrients
- Seeding Class 4 Compost Furnish & Place, 100 mm Erosion Control Blanket
- Seeding Class 2A Fertilizer Nutrients Erosion Control Blanket

**LEGEND**

- SODDING SALT TOLERANT
- SEEDING CLASS 2A  
SEEDING CLASS 4  
EROSION CONTROL BLANKET  
(SEE SEEDING DETAIL THIS PAGE)

REVISIONS	
NAME	DATE
S. L. epkie	8/09

ILLINOIS DEPARTMENT OF TRANSPORTATION  
IL. RTE. 394 AT IL. 1  
**PROPOSED  
LANDSCAPING AND  
PAVEMENT MARKING PLAN**  
SCALE 1:500 DRAWN BY  
DATE 6/11/2009 CHECKED BY

6/11/2009  
c:\p\work\PM1\DOT\LEISA\d0103660\sh\_pmk.dgn  
lay32