



F.A.P. RTE.	SECTION	COUNTY	TOTAL SHEETS	SHEET NO.
332/876	2002-113R	WILL	242	136
STA. 60+950		TO STA. 61+300		
FED. ROAD DIST. NO.		ILLINOIS FED. AID PROJECT		

SHEET NO. 1 OF 10

BY	DATE
FINAL SURVEY PLOTTED	
NOTE BOOK TEMPLATE AREAS CHECKED	
NO.	

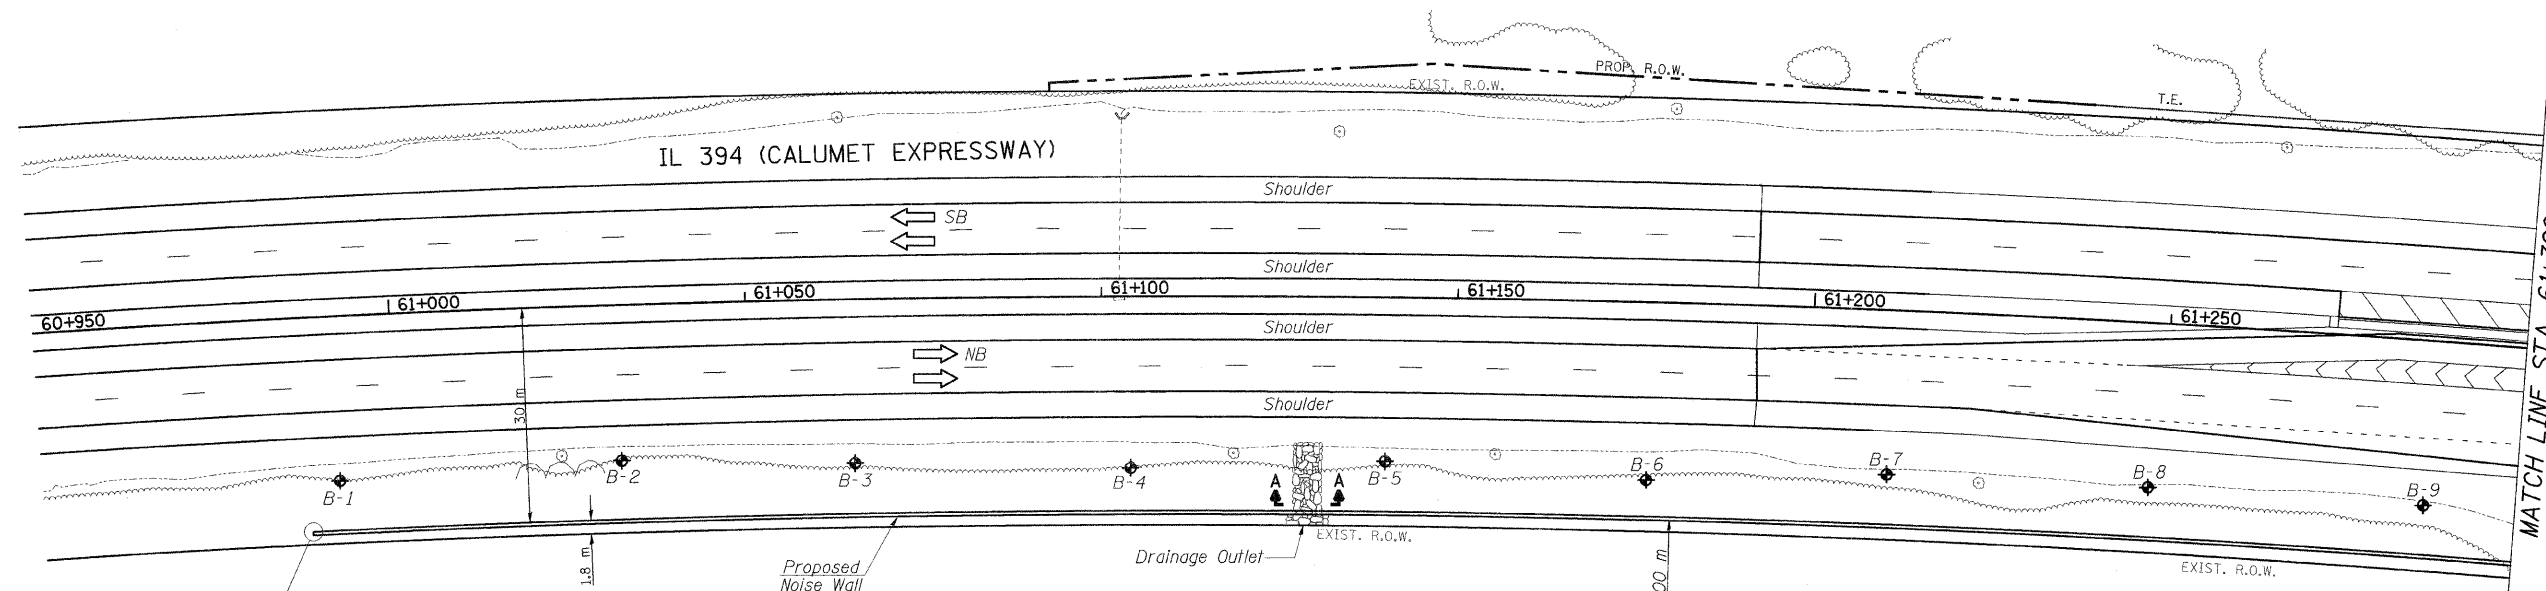


NOISE WALL - PLAN

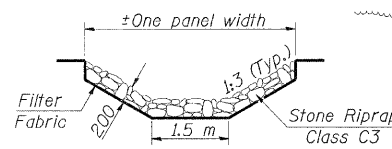

SECTION A-A

◆ Indicates Soil Boring

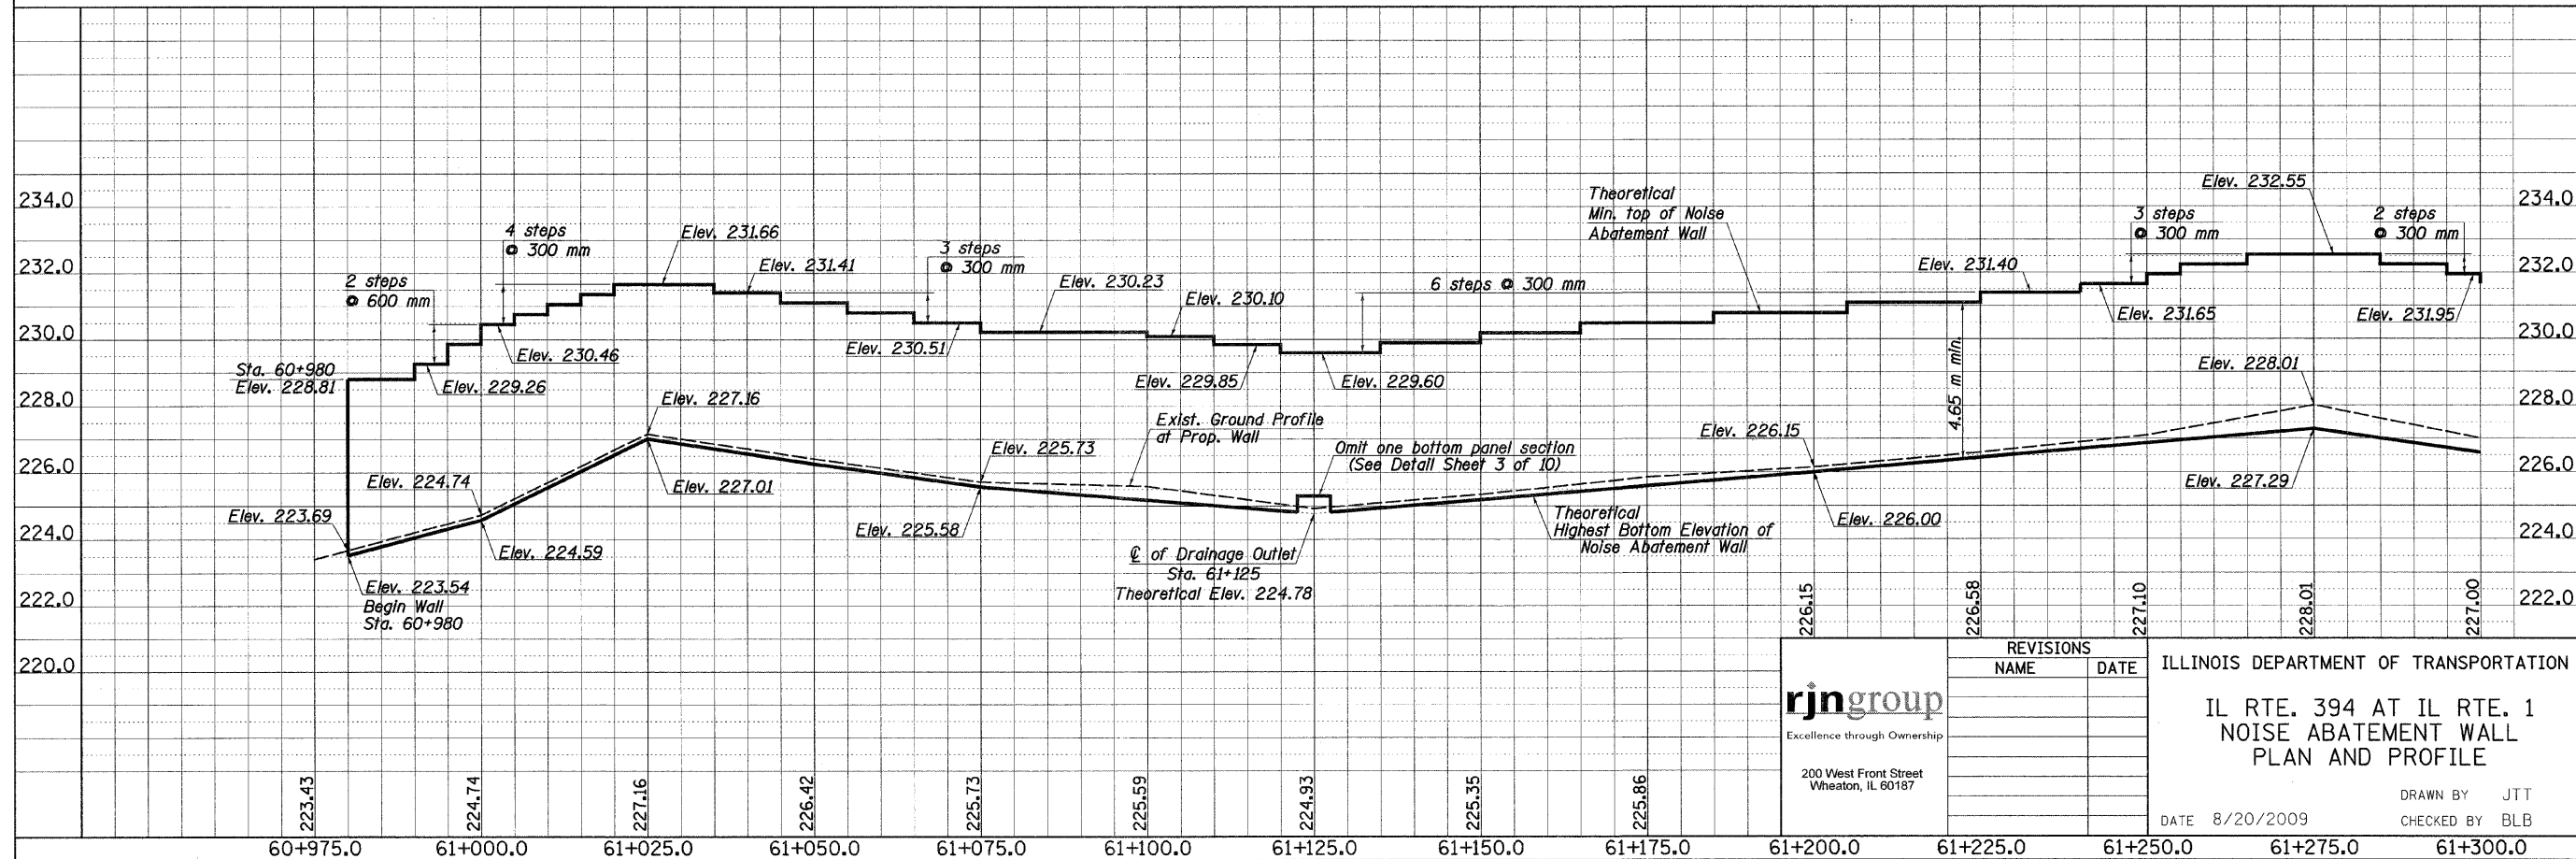

NOISE WALL - ELEVATION

rjngroup
Excellence through Ownership
200 West Front Street
Wheaton, IL 60187

REVISIONS	
NAME	DATE

ILLINOIS DEPARTMENT OF TRANSPORTATION
IL RTE. 394 AT IL RTE. 1
NOISE ABATEMENT WALL
PLAN AND PROFILE
DRAWN BY JTT
CHECKED BY BLB
DATE 8/20/2009