



|                  |             |      |
|------------------|-------------|------|
| FINAL SURVEY NO. | SURVEYED BY | DATE |
|                  |             |      |
|                  |             |      |
|                  |             |      |
|                  |             |      |

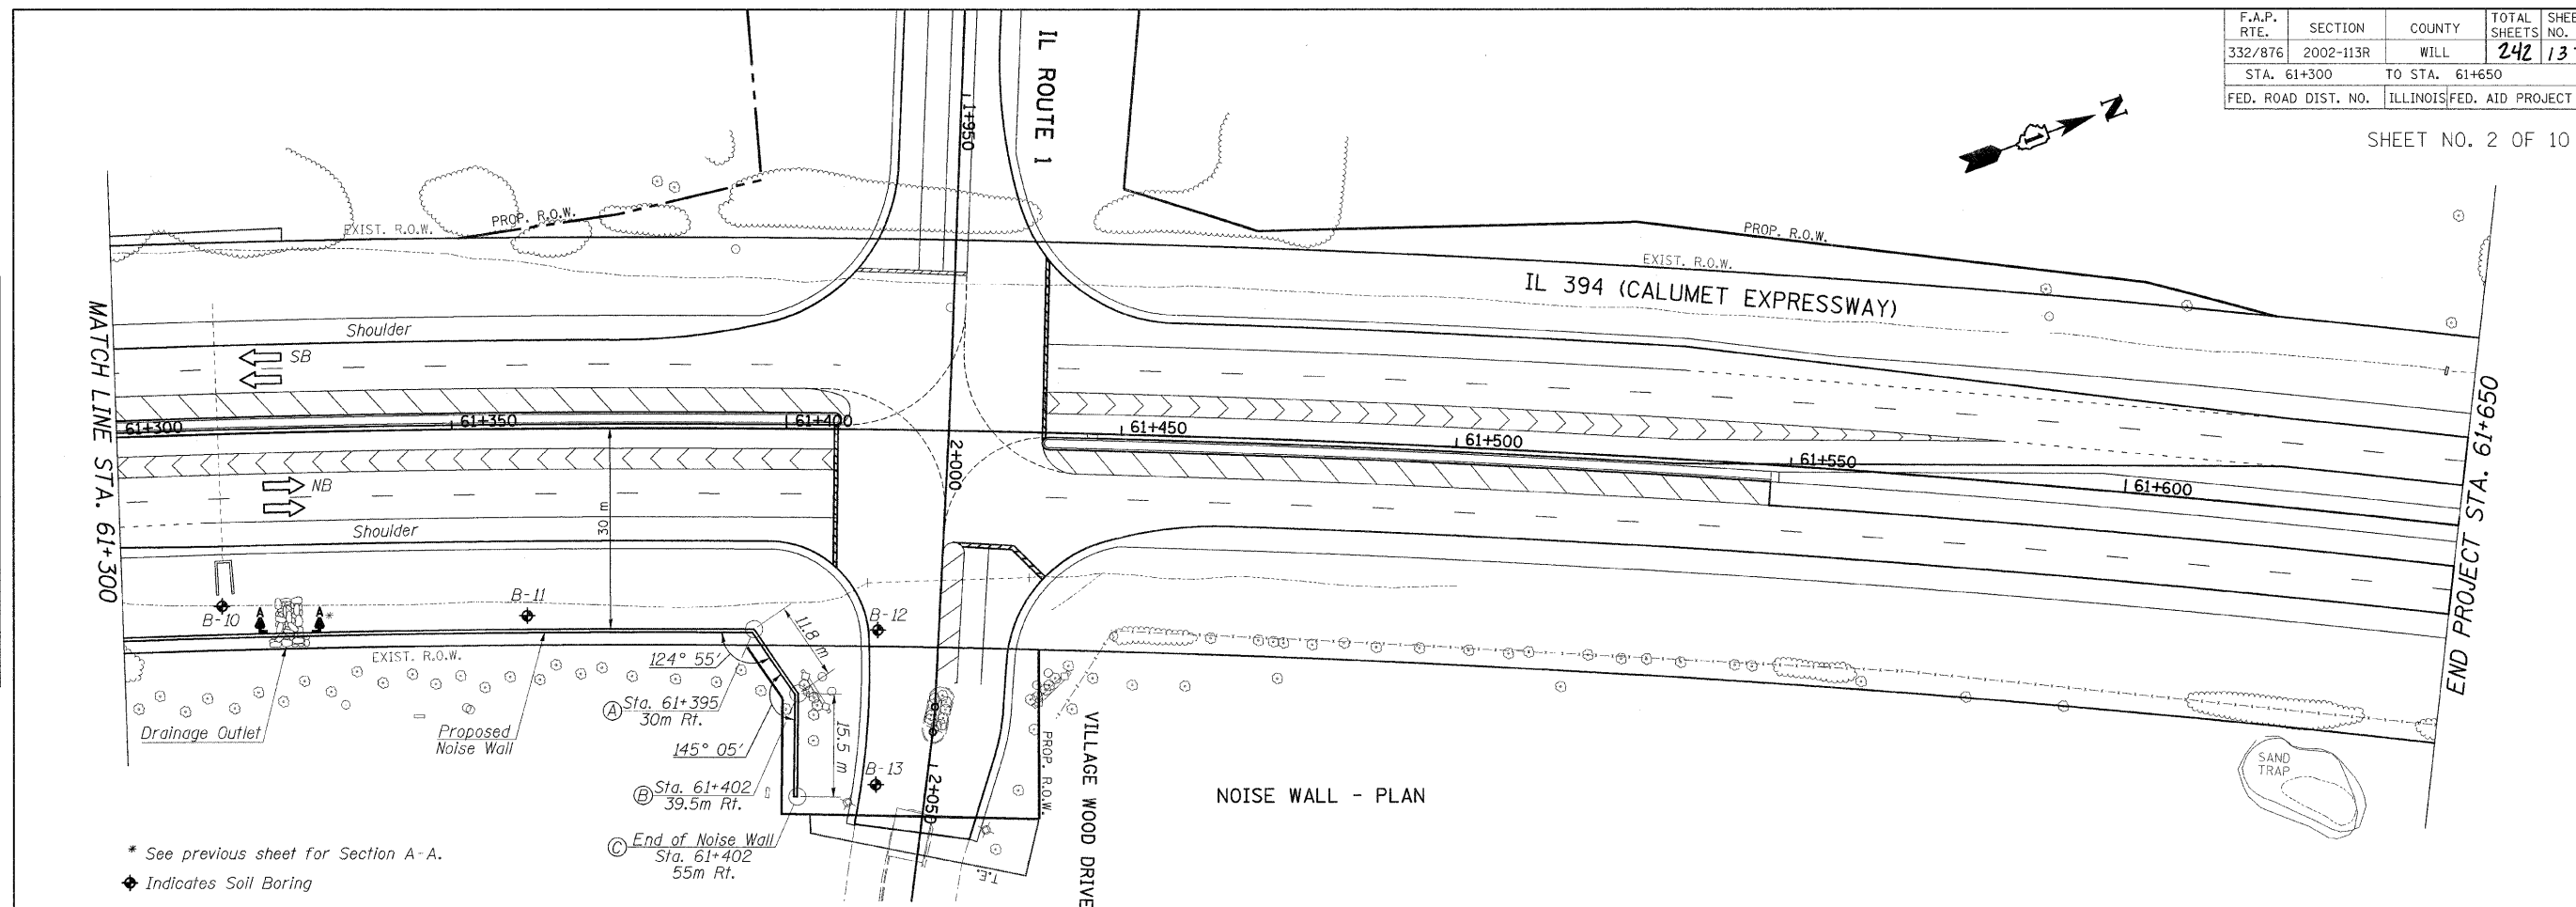

\* See previous sheet for Section A-A.

◆ Indicates Soil Boring

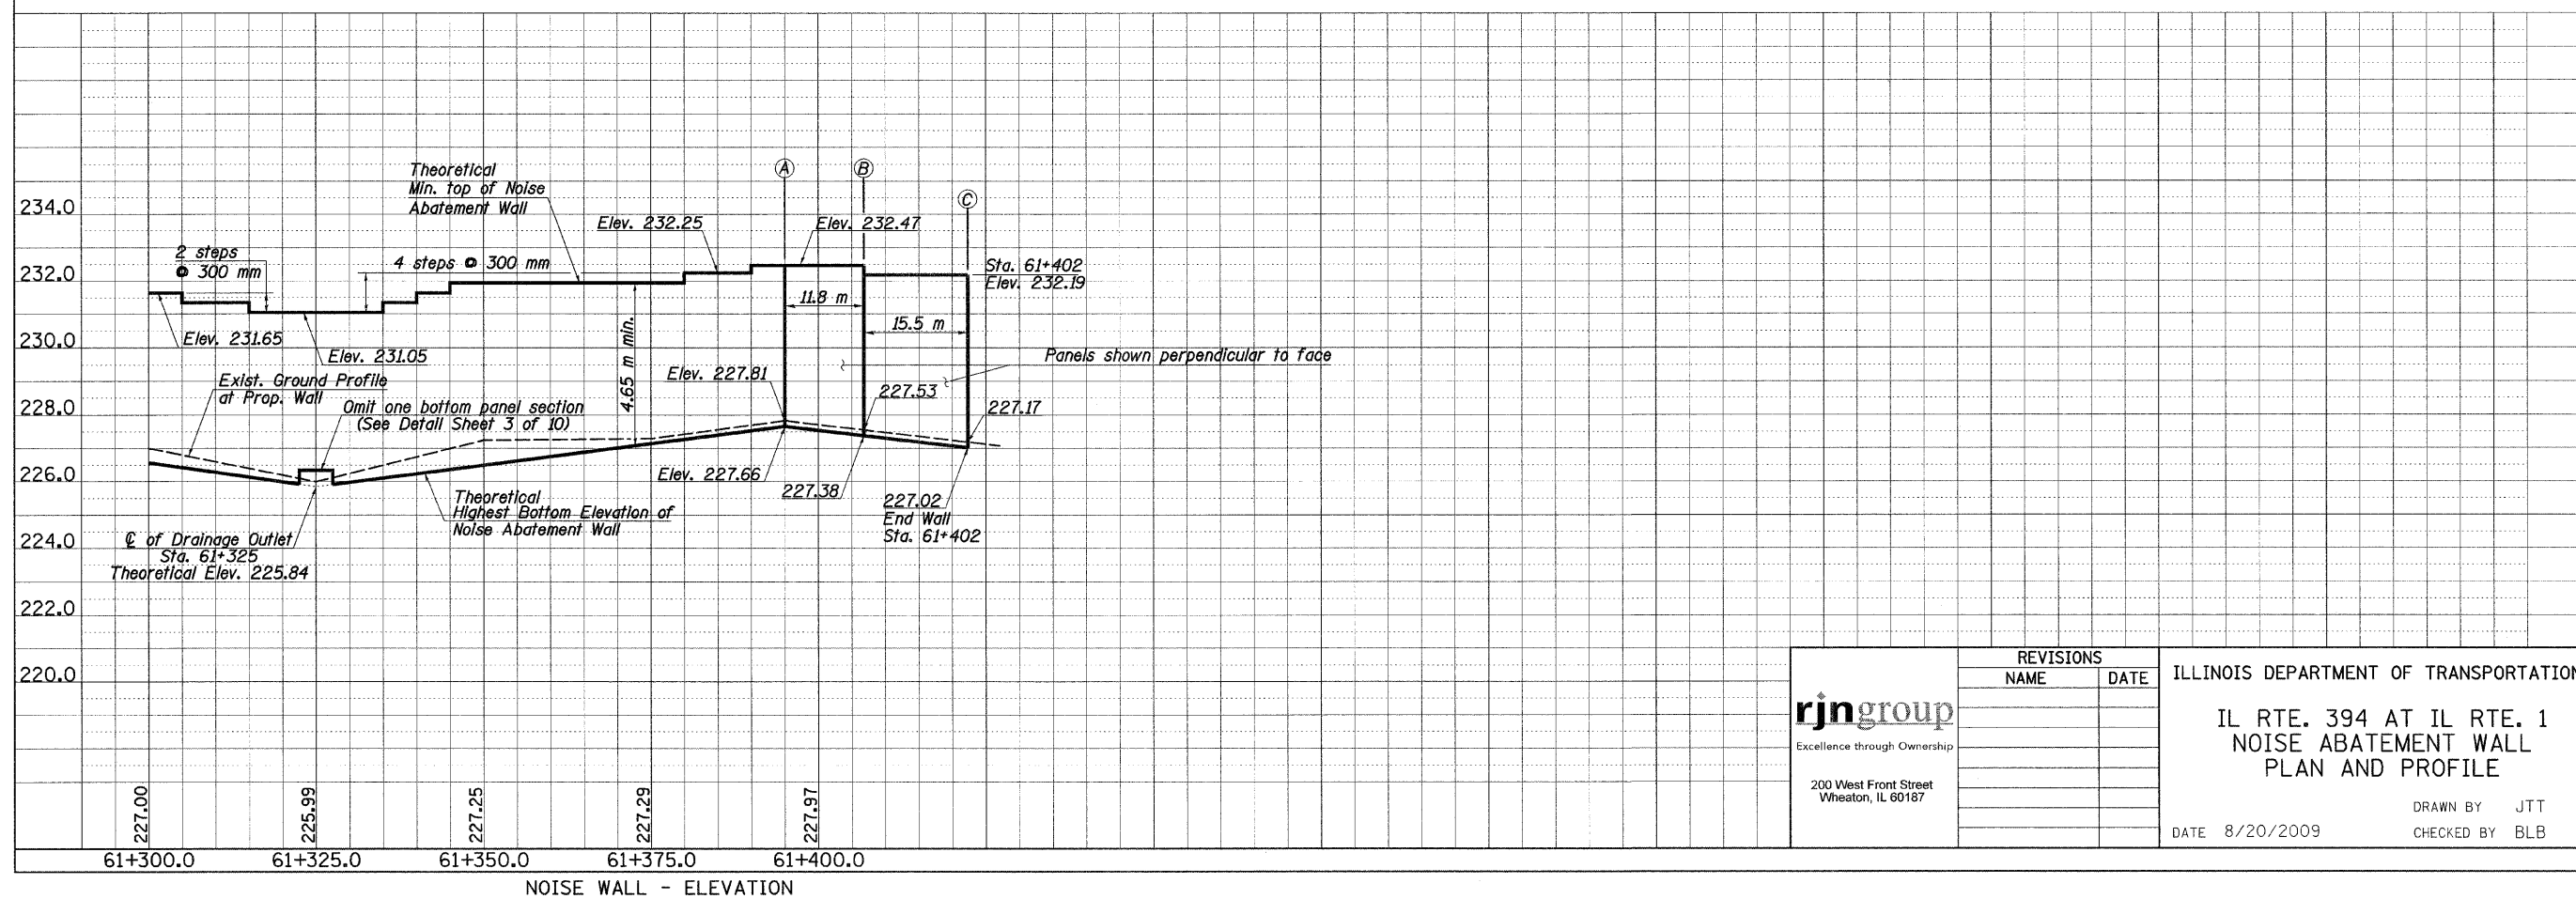

**rjn**group  
Excellence through Ownership  
200 West Front Street  
Wheaton, IL 60187

| REVISIONS |      |
|-----------|------|
| NAME      | DATE |
|           |      |
|           |      |
|           |      |
|           |      |

ILLINOIS DEPARTMENT OF TRANSPORTATION

IL RTE. 394 AT IL RTE. 1  
NOISE ABATEMENT WALL  
PLAN AND PROFILE

DATE 8/20/2009

DRAWN BY JTT  
CHECKED BY BLB