


F.A.P. RTE.	SECTION	COUNTY	TOTAL SHEETS	SHEET NO.
350	00-00242-00-CH	COOK	129	46
STA. 200+00		TO STA. 213+00		
FED. ROAD DIST. NO. 7		ILLINOIS FED. AID PROJECT		

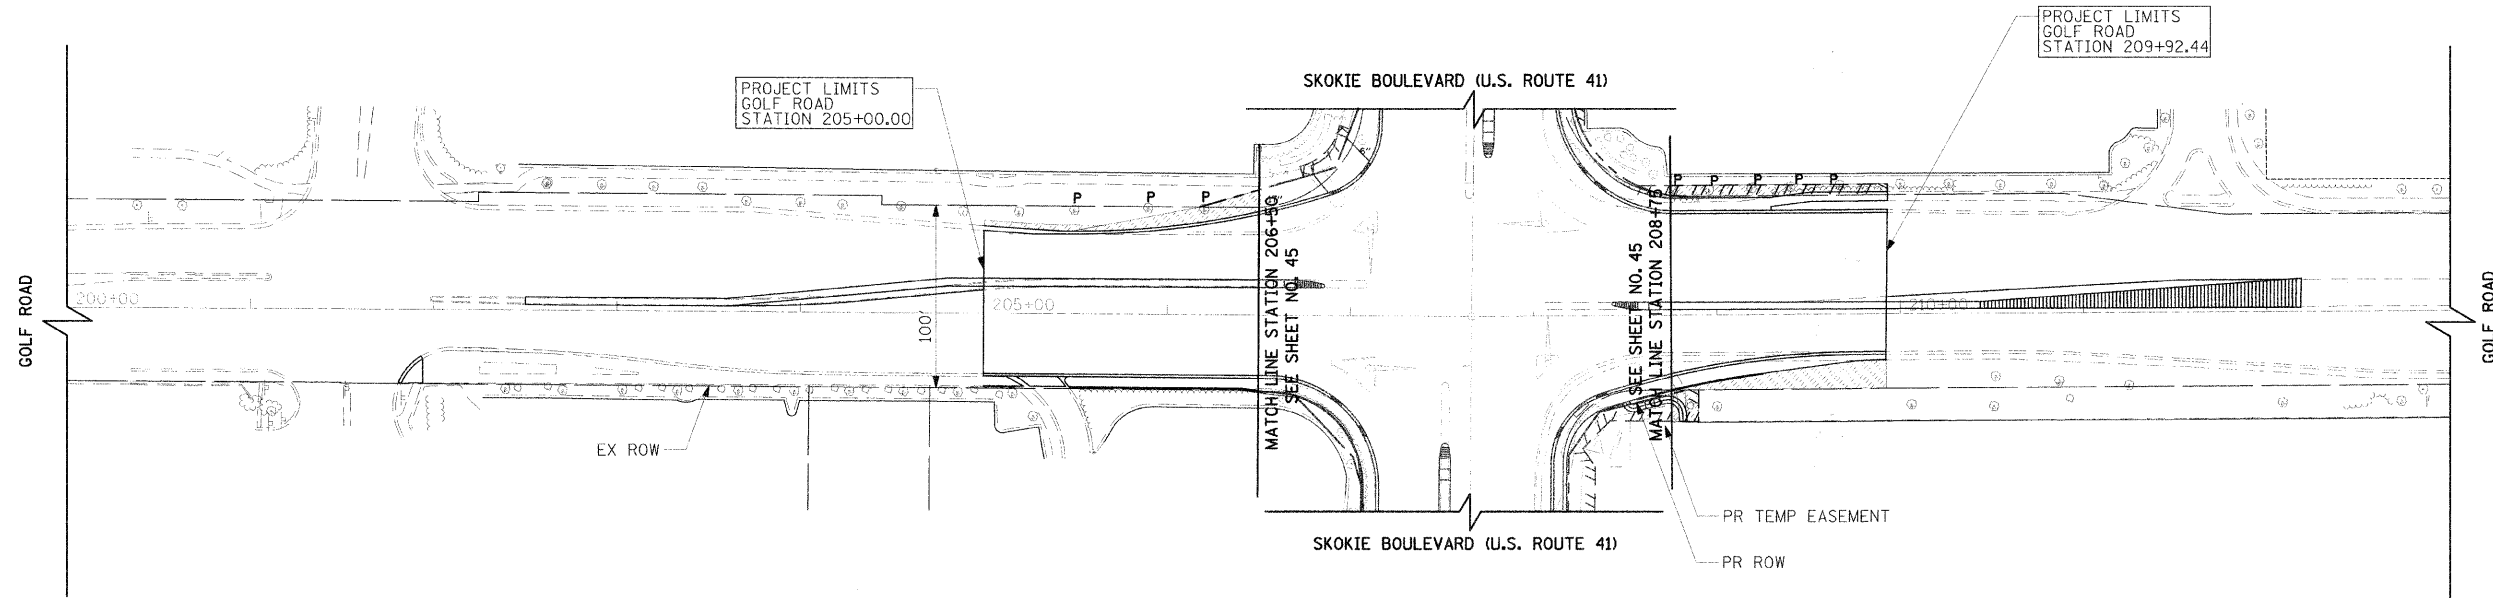

LEGEND



SODDING, SALT TOLERANT  
TOPSOIL FURNISH AND PLACE, 4"  
NITROGEN, PHOSPHORUS, AND POTASSIUM FERTILIZER

P

TEMPORARY FENCE, PRUNING, AND ROOT PRUNING


X

TREE REMOVAL

PLOT DATE = 11/13/2008  
PLOT TIME = 10:00 AM  
PLOT SCALE = AS SHOWN  
USER NAME = USER

REVISIONS	
NAME	DATE

ILLINOIS DEPARTMENT OF TRANSPORTATION  
SKOKIE BOULEVARD (U.S. ROUTE 41)  
GOLF ROAD  
LANDSCAPING & EROSION CONTROL  
STA. 200+00 TO STA. 213+00

 

DATE 11-14-08  
DRAWN BY SAG  
CHECKED BY DWB