
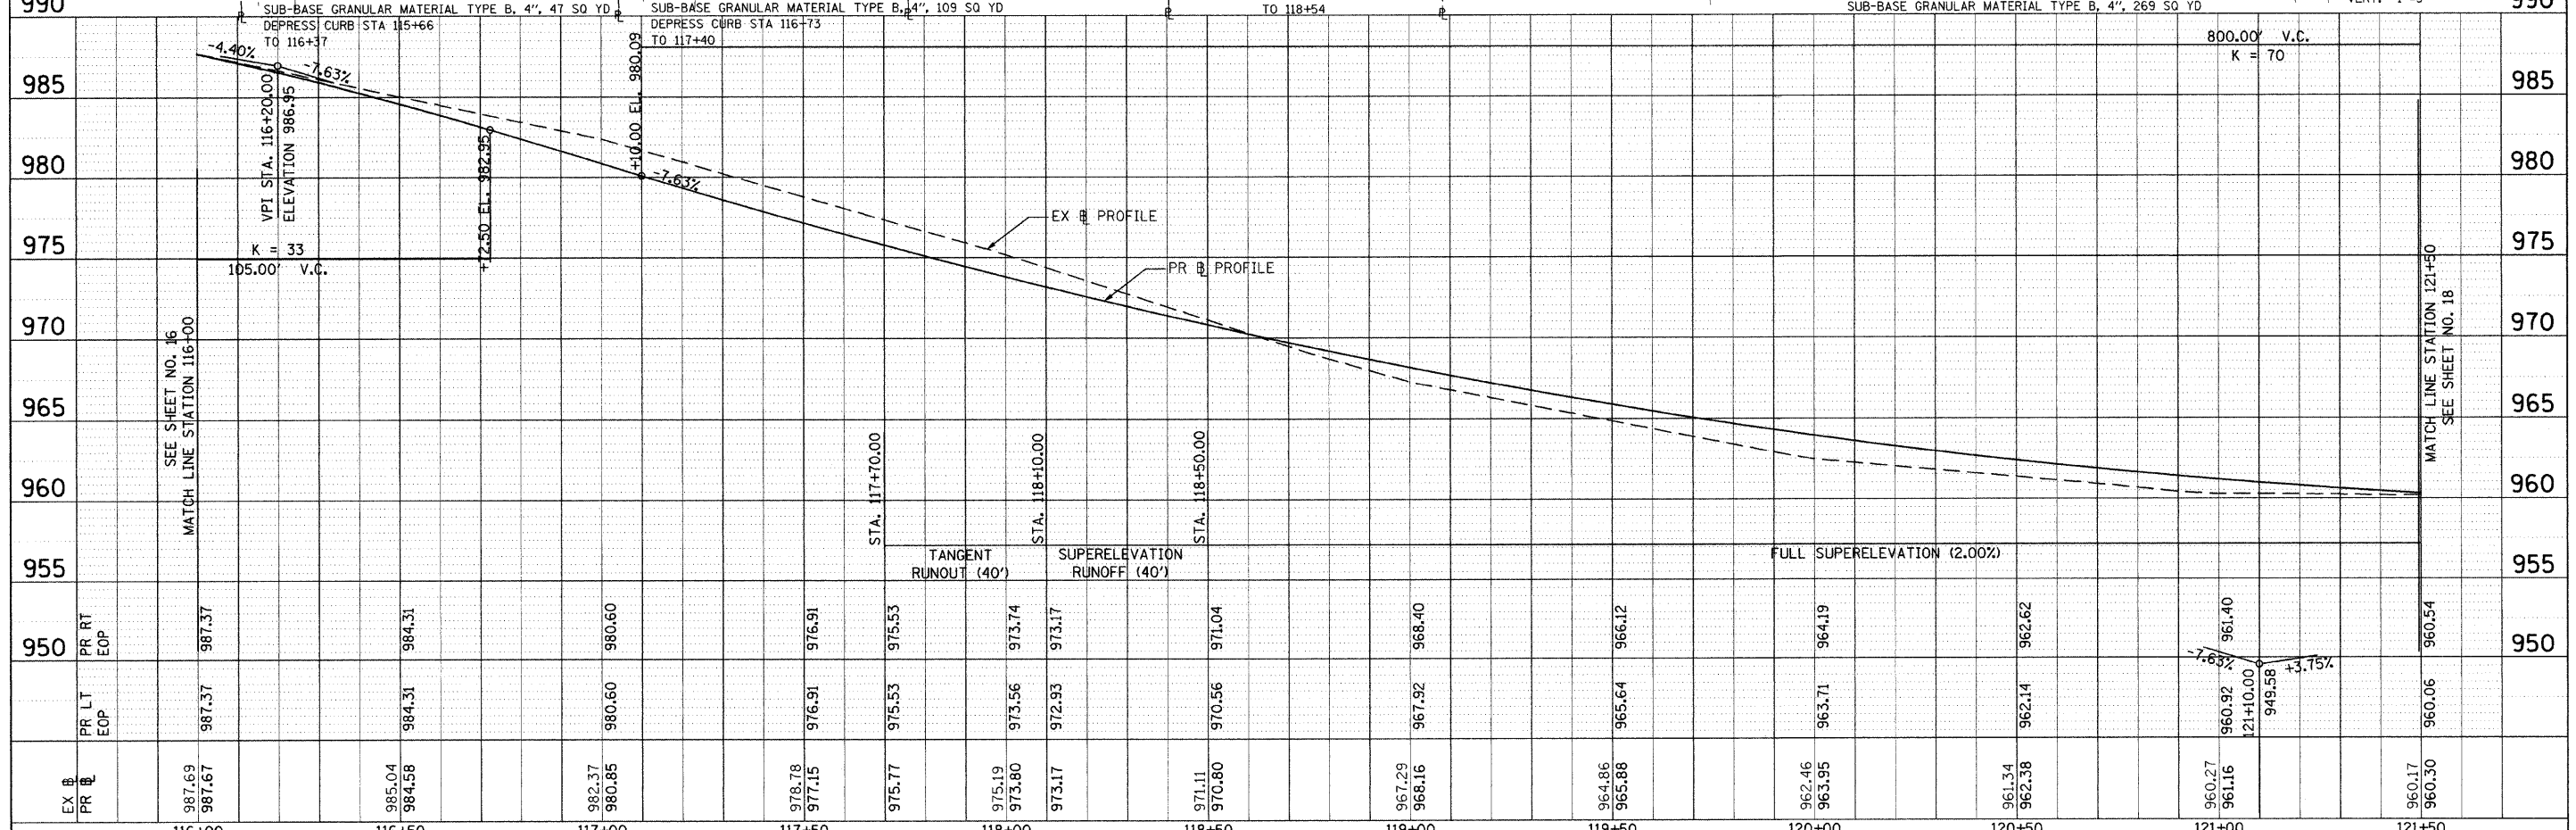


PLAN	SURVEYED	DATE
	PLOTTED	
	CHECKED	
	BY	
	NO.	
	FILE NAME	

PROFILE	SURVEYED	DATE
	PLOTTED	
	CHECKED	
	BY	
	NO.	
	NOTATION	

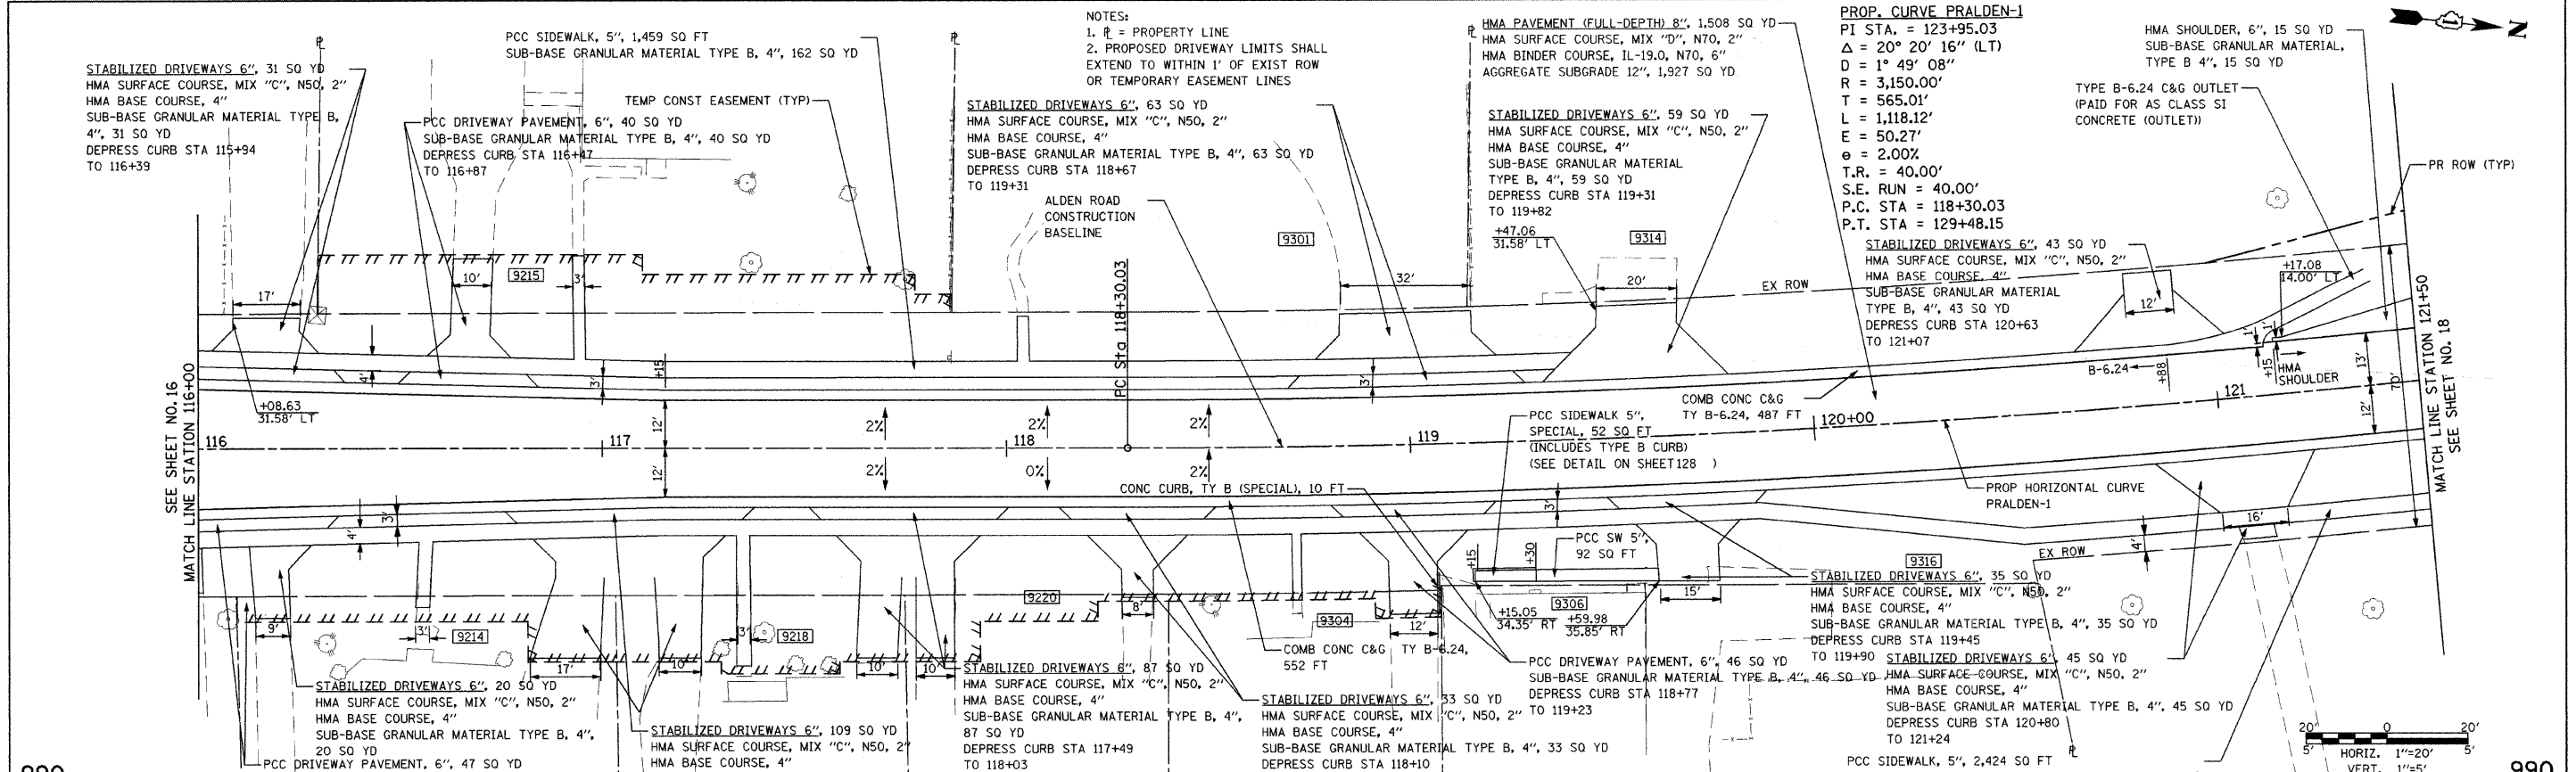

FILE NAME =	USER NAME =	DESIGNED -	REVISED -	ALDEN ROAD PLAN AND PROFILE		F.A. RT#	SECTION	COUNTY	TOTAL SHEETS	SHEET NO.
gr:\ch24\0083\road\Sheets\PP-283.SHT	CEComm	RPJ	-			0026	02-00269-00-BR	MCHENRY	153	17
PLOT SCALE = 20,000' / IN.	CHECKED -	RPJ	REVISED -	SCALE:	SHEET NO. 3 OF 5 SHEETS	STA. 116+00 TO STA. 121+50	CONTRACT NO. 63212			
PLOT DATE = 9/28/2009	DATE -	DWB	REVISED -	FED. ROAD DIST. NO. ILLINOIS FED. AID PROJECT						