
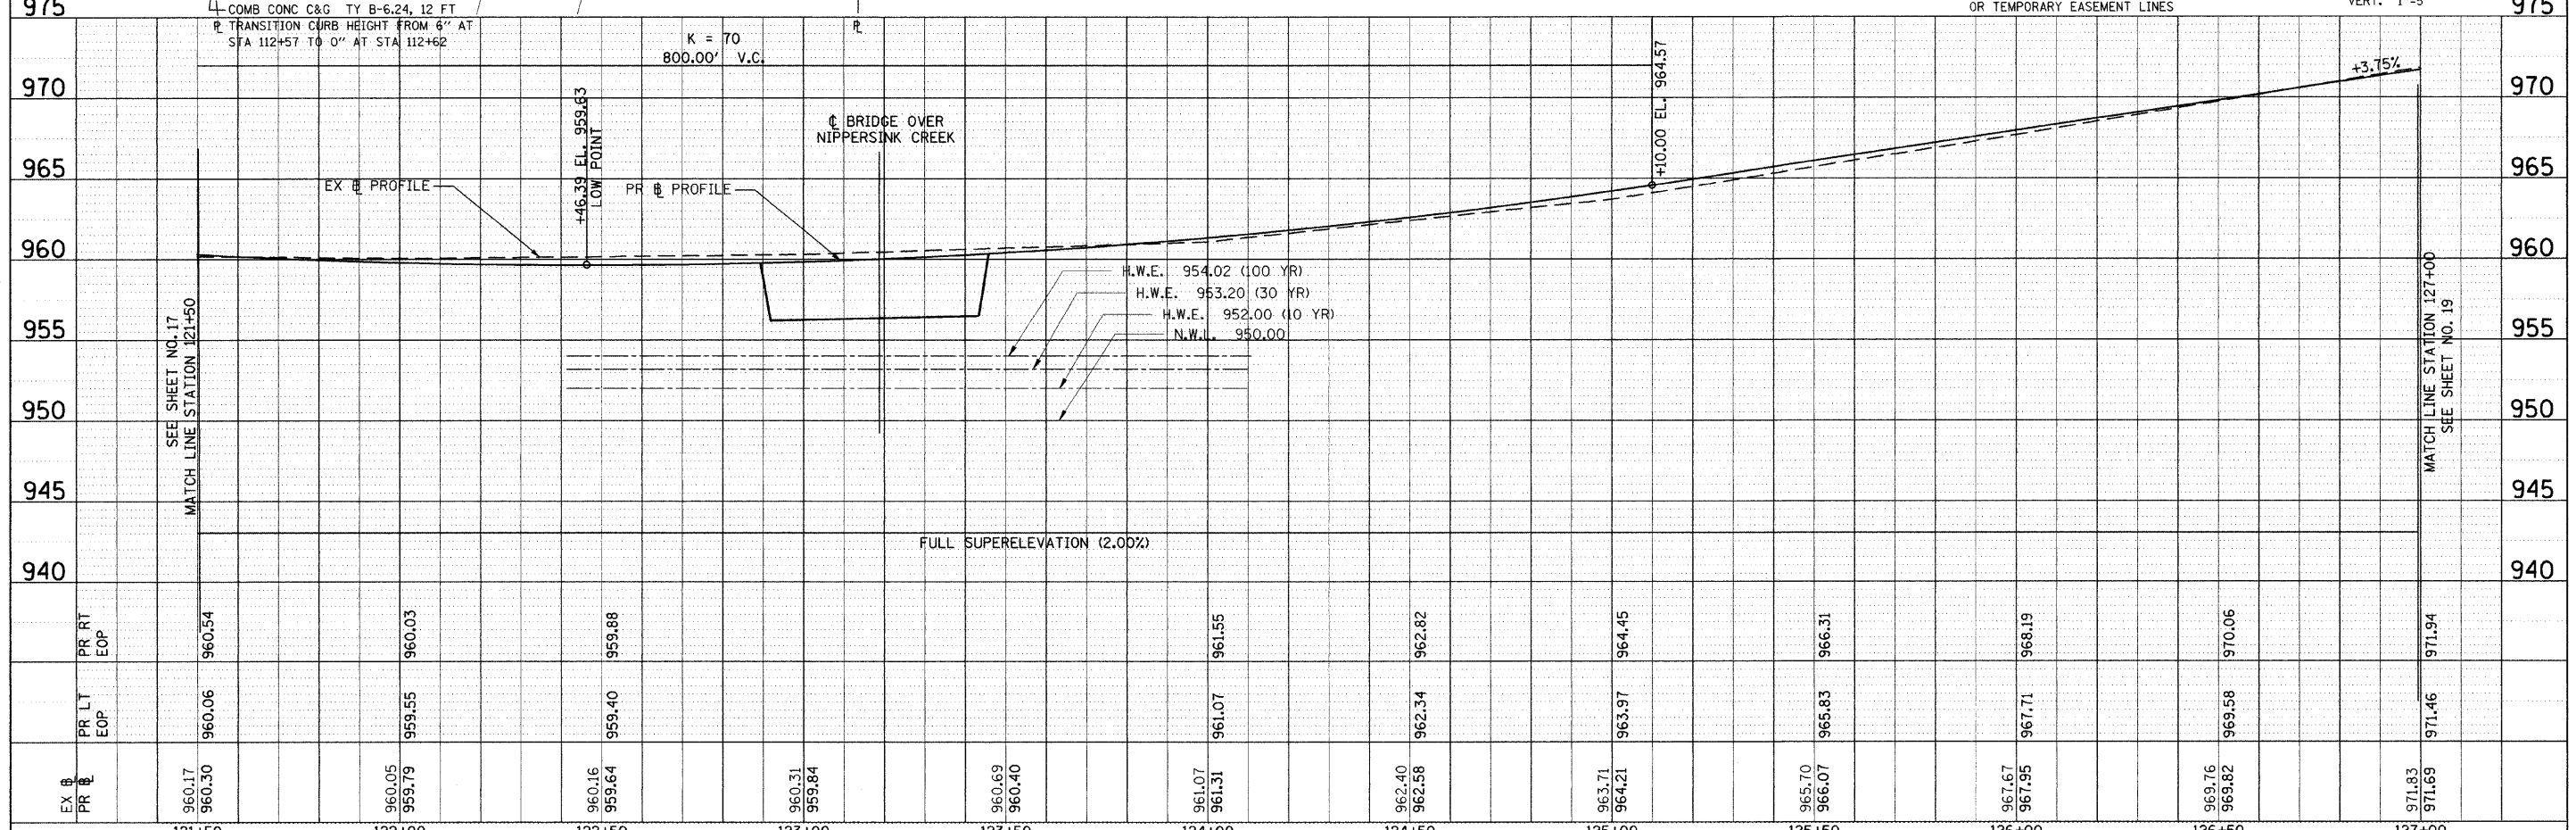


PLAN	SURVEYED	DATE
NOTE BOOK	PLOTTED	BY
NO.	CHECKED	
	RT. OF WAY CHECKED	
	PAID FILE NAME	

PROFILE	SURVEYED	DATE
NOTE BOOK	PLOTTED	BY
NO.	CHECKED	
	RT. OF WAY CHECKED	
	STRUCTURE NOTATIONS OK'D	

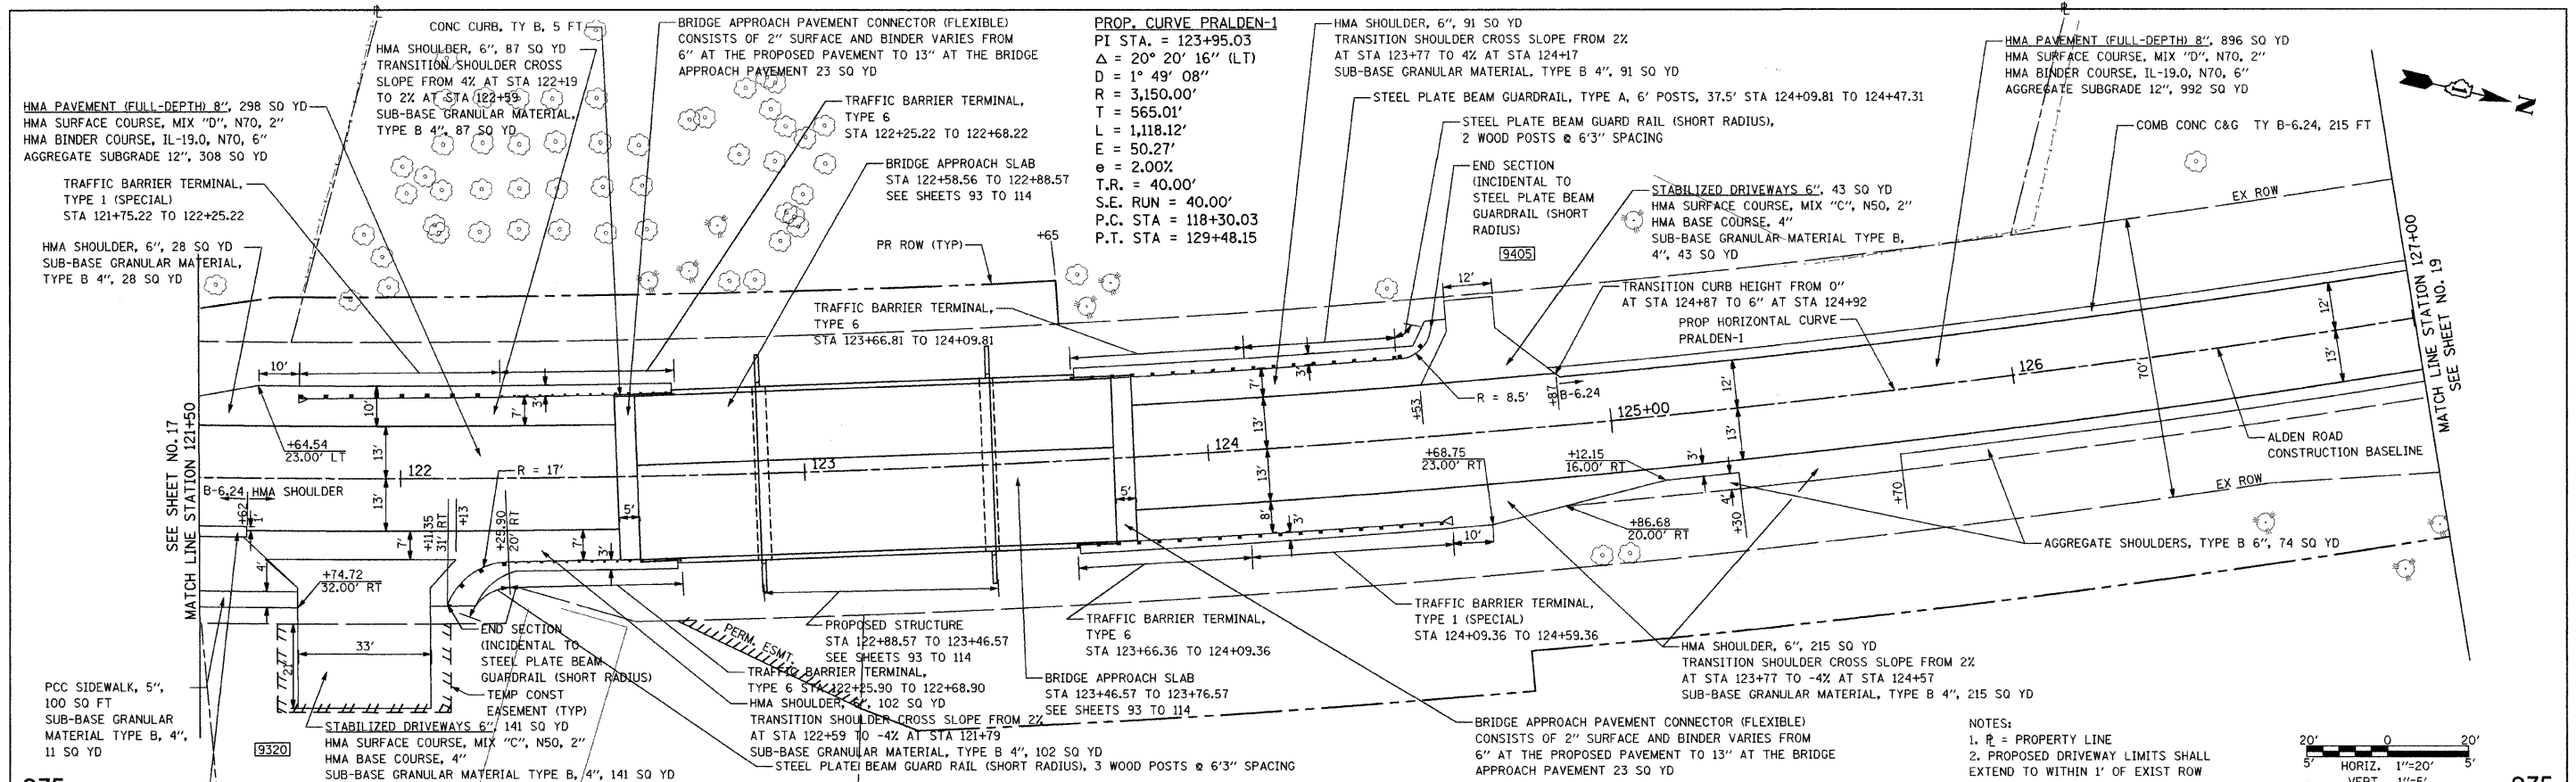

FILE NAME =	USER NAME = CEComan	DESIGNED - RPJ	REVISED -	ALDEN ROAD PLAN AND PROFILE				F.A. RTE.	SECTION	COUNTY	TOTAL SHEETS	SHEET NO.
g:\ch\04\0063\road\Sheets\PP-224.SHT		DRAWN - RPJ	REVISED -					0026	02-00269-00-BR	MCHENRY	153	18
PLOT SCALE = 20.000' / IN.	CHECKED - DWB	REVISED -		SCALE: SHEET NO. 4 OF 5 SHEETS STA. 121+50 TO STA. 127+00				CONTRACT NO. 63212				
PLOT DATE = 9/28/2009	DATE = 09/28/2009	REVISED -						FED. ROAD DIST. NO. [ILLINOIS] FED. AID PROJECT				

STATE OF ILLINOIS
DEPARTMENT OF TRANSPORTATION

NOTES:
1. R = PROPERTY LINE
2. PROPOSED DRIVEWAY LIMITS SHALL EXTEND TO WITHIN 1' OF EXIST ROW OR TEMPORARY EASEMENT LINES

