


IL ROUTE 173


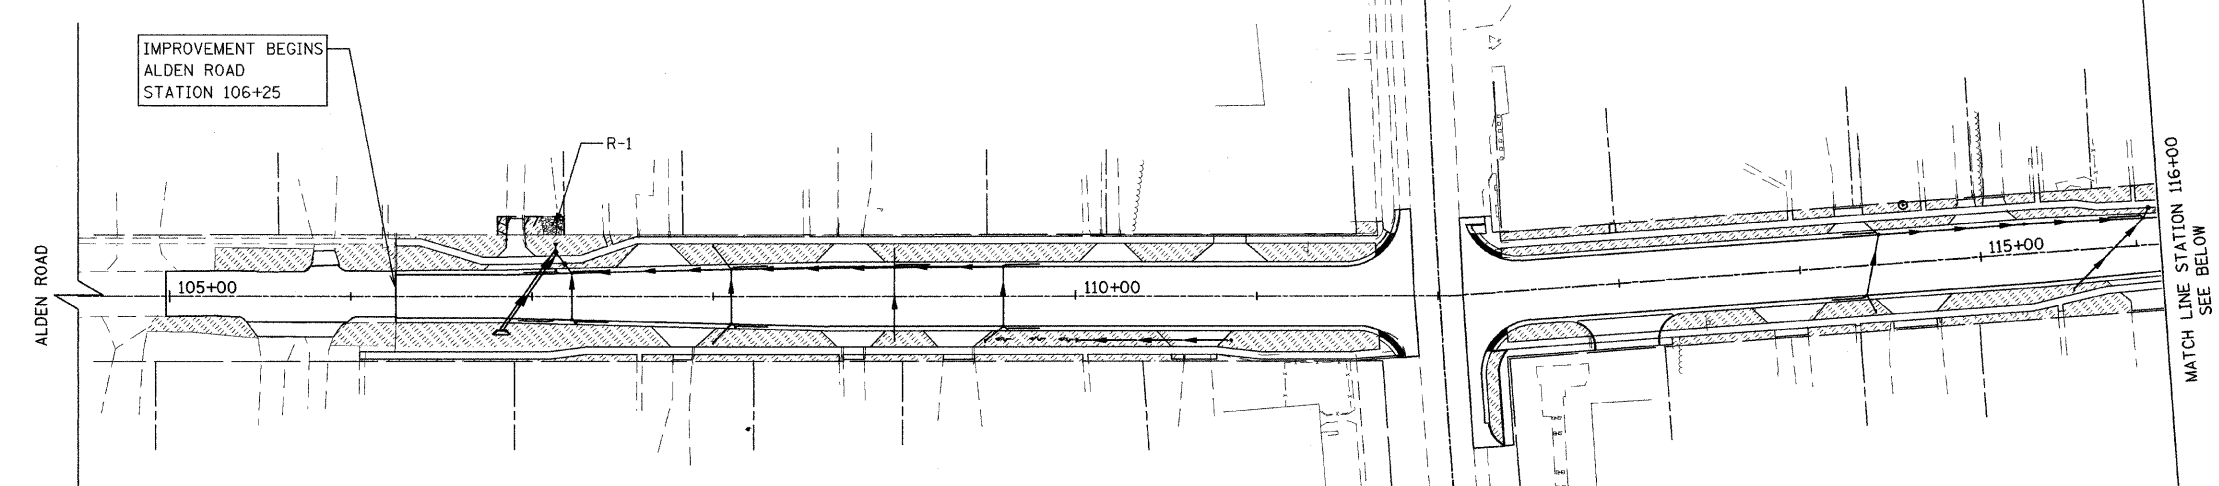


LEGEND

- SODDING, SALT TOLERANT TOPSOIL FURNISH AND PLACE, 6"
- SEEDING, CLASS 4A TOPSOIL FURNISH AND PLACE, 6" EROSION CONTROL BLANKET (KNITTED STRAW MAT ONLY) HEAVY DUTY EROSION CONTROL BLANKET ON SLOPES STEEPER THAN 3:1 (STA 122+40 TO 122+75 LT BACKSLOPE AND STA 122+75 TO 122+88 LT FORESLOPE AND BACKSLOPE)
- PROPOSED TREE
- ROCK OUTLET PROTECTION SEE DETAILS A & B SHEET NO. 75 (PAID FOR AS STONE RIPRAP, CLASS A3 AND FILTER FABRIC)

TREE REPLACEMENT					
IDOT CODE	SCIENTIFIC NAME	COMMON NAME	STATION	OFFSET	
A2006720	QUERCUS MACROCARPA	BUR OAK	114+60	32	LT
A2002520	CARPINUS CAROLINIANA	AMERICAN HORNBEAM	118+08	30	RT
B2001620	CRATAEGUS CRUSGALLI INERMIS	THORN LESS COCKSPUR HAWTHORN	118+44	33	RT
XX005698	ACER TATARICUM	TATARIAN MAPLE	118+54	34	RT
A2002920	CELTIS OCCIDENTALIS	COMMON HACKBERRY	123+47	41	LT
A2005020	GYMNOCLADUS DIOICUS	KENTUCKY COFFEETREE	123+56	41	LT
A2006420	QUERCUS ALBA	WHITE OAK	123+64	41	RT
A2015990	FAGUS SYLVATICA	EUROPEAN BEECH	123+75	33	RT
A2006720	QUERCUS MACROCARPA	BUR OAK	123+81	37	RT
A2002920	CELTIS OCCIDENTALIS	COMMON HACKBERRY	123+88	40	RT
A2005020	GYMNOCLADUS DIOICUS	KENTUCKY COFFEETREE	123+92	35	RT
A2006420	QUERCUS ALBA	WHITE OAK	123+96	41	RT
A2002520	CARPINUS CAROLINIANA	AMERICAN HORNBEAM	124+87	33	RT
B2001620	CRATAEGUS CRUSGALLI INERMIS	THORN LESS COCKSPUR HAWTHORN	126+00	39	RT
XX005698	ACER TATARICUM	TATARIAN MAPLE	126+41	28	RT
A2002520	CARPINUS CAROLINIANA	AMERICAN HORNBEAM	126+50	28	RT
B2001620	CRATAEGUS CRUSGALLI INERMIS	THORN LESS COCKSPUR HAWTHORN	126+58	28	RT

IMPROVEMENT ENDS ALDEN ROAD STATION 129+61

 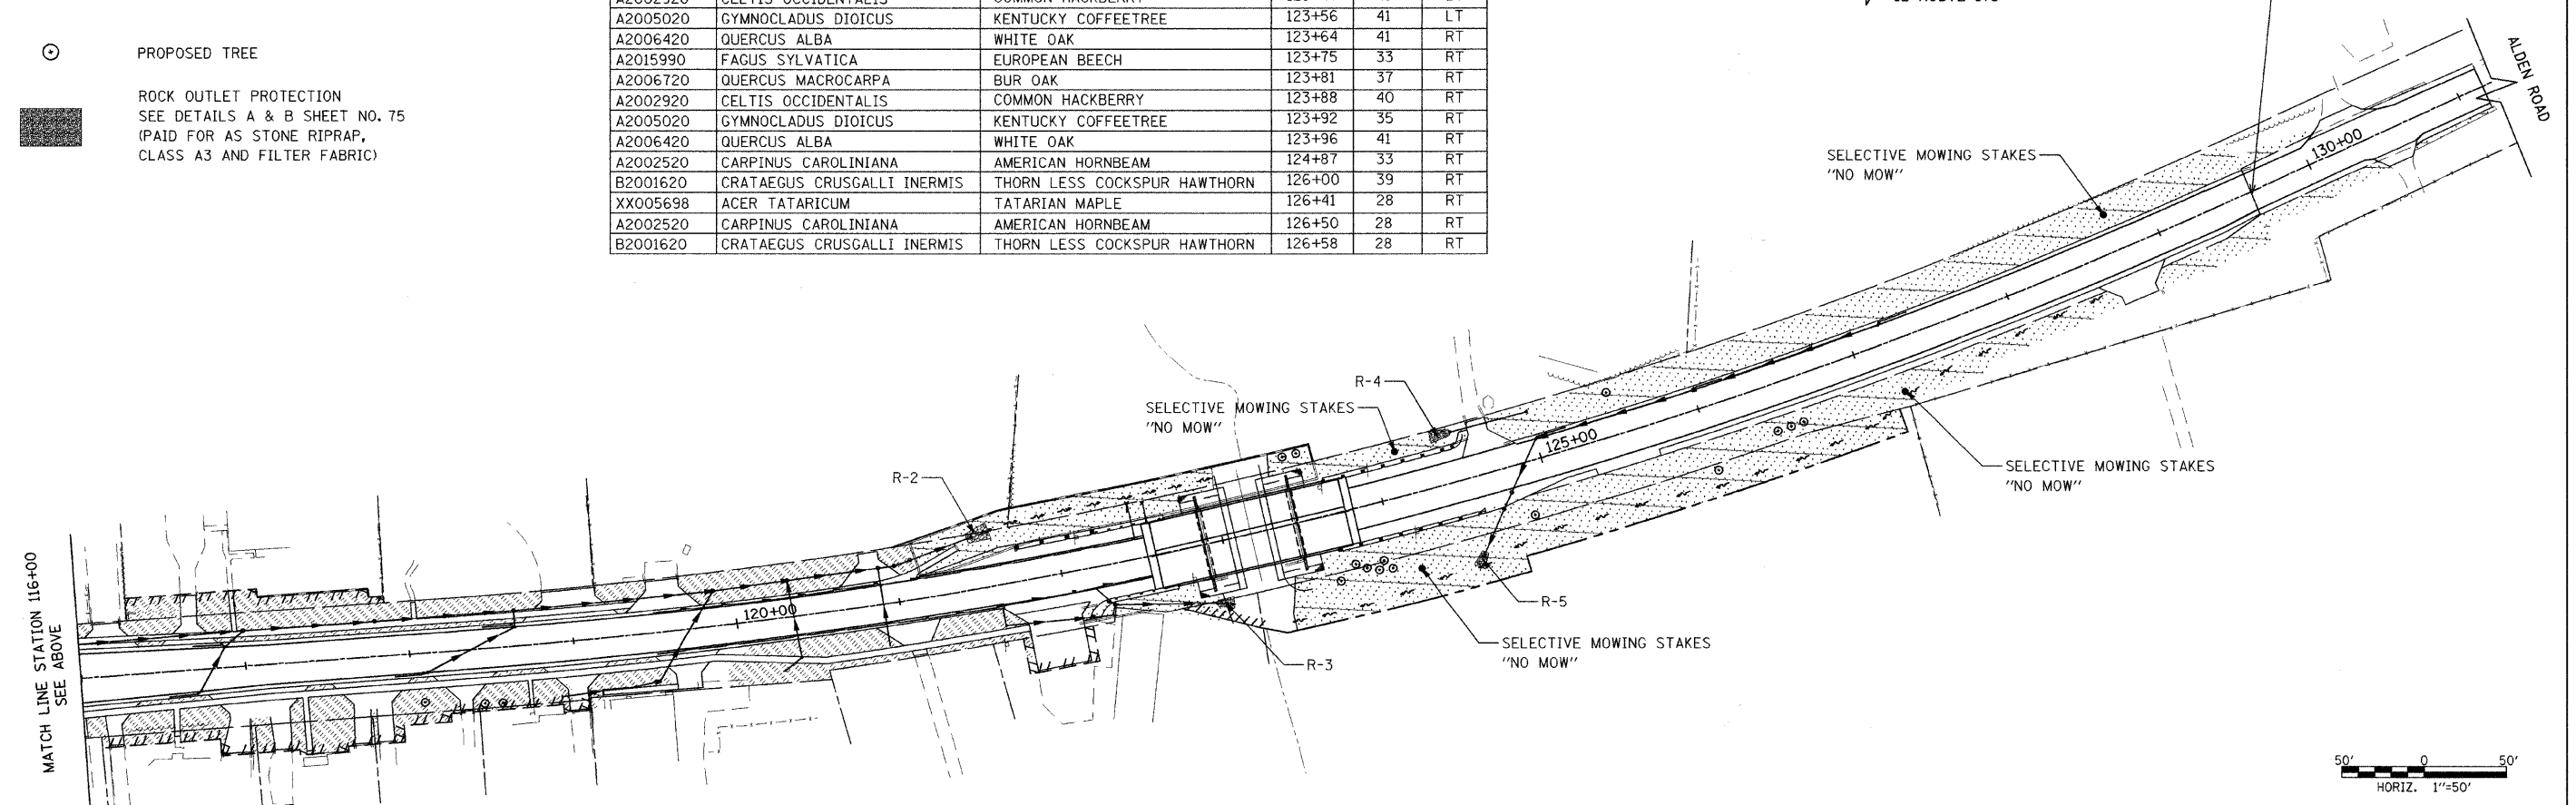

FILE NAME = g:\ch04\0003\road\Sheets\LS-602.sht	USER NAME = CECOM	DESIGNED - SDC	REVISED -	STATE OF ILLINOIS DEPARTMENT OF TRANSPORTATION	ALDEN ROAD LANDSCAPING PLAN		F.A.S. RTE. 0026	SECTION 02-00269-00-BR	COUNTY MCHENRY	TOTAL SHEETS 153	SHEET NO. 92	
PLOT SCALE = 50.000' / IN.	CHECKED - DWB	REVISOR -	REVISOR -		SCALE:	SHEET NO. 1 OF 1 SHEETS	STA.	TO STA.	CONTRACT NO. 63212			
PLOT DATE = 9/28/2009	DATE - 09/28/2009	REVISOR -	REVISOR -		FED. ROAD DIST. NO. 1 ILLINOIS FED. AID PROJECT							