


STATE OF ILLINOIS
DEPARTMENT OF TRANSPORTATION

PILE DRIVING RECORD											
TYPE & SIZE OF PILE USED:								DATE PILES DRIVEN:			
PILE DRIVING EQUIPMENT USED:								MONTH	YEAR		
ENERGY RATING:											
HAMMER USED: TYPE:								STROKE:			
FORMULA USED:								WEIGHT:			
TO CALCULATE CAPACITY:								CSE:			
PILE DRIVING CONTRACTOR:											
PILE LOCATION	PILE NO.	GROUND SURFACE ELEV.	CUT-OFF ELEV.	PENE-TRATED LENGTH FT.	DRIVING DATA FOR FINAL 5 FEET - BLOWS					CAPACITY KIPS	REMARKS
					5' TO 4'	4' TO 3'	3' TO 2'	2' TO 1'	1' TO 0'		
S. Abut.	S1										
S. Abut.	S2										
S. Abut.	S3										
S. Abut.	S4										
S. Abut.	S5										
S. Abut.	S6										
S. Abut.	S7										
N. Abut.	N1										
N. Abut.	N2										
N. Abut.	N3										
N. Abut.	N4										
N. Abut.	N5										
N. Abut.	N6										
N. Abut.	N7										

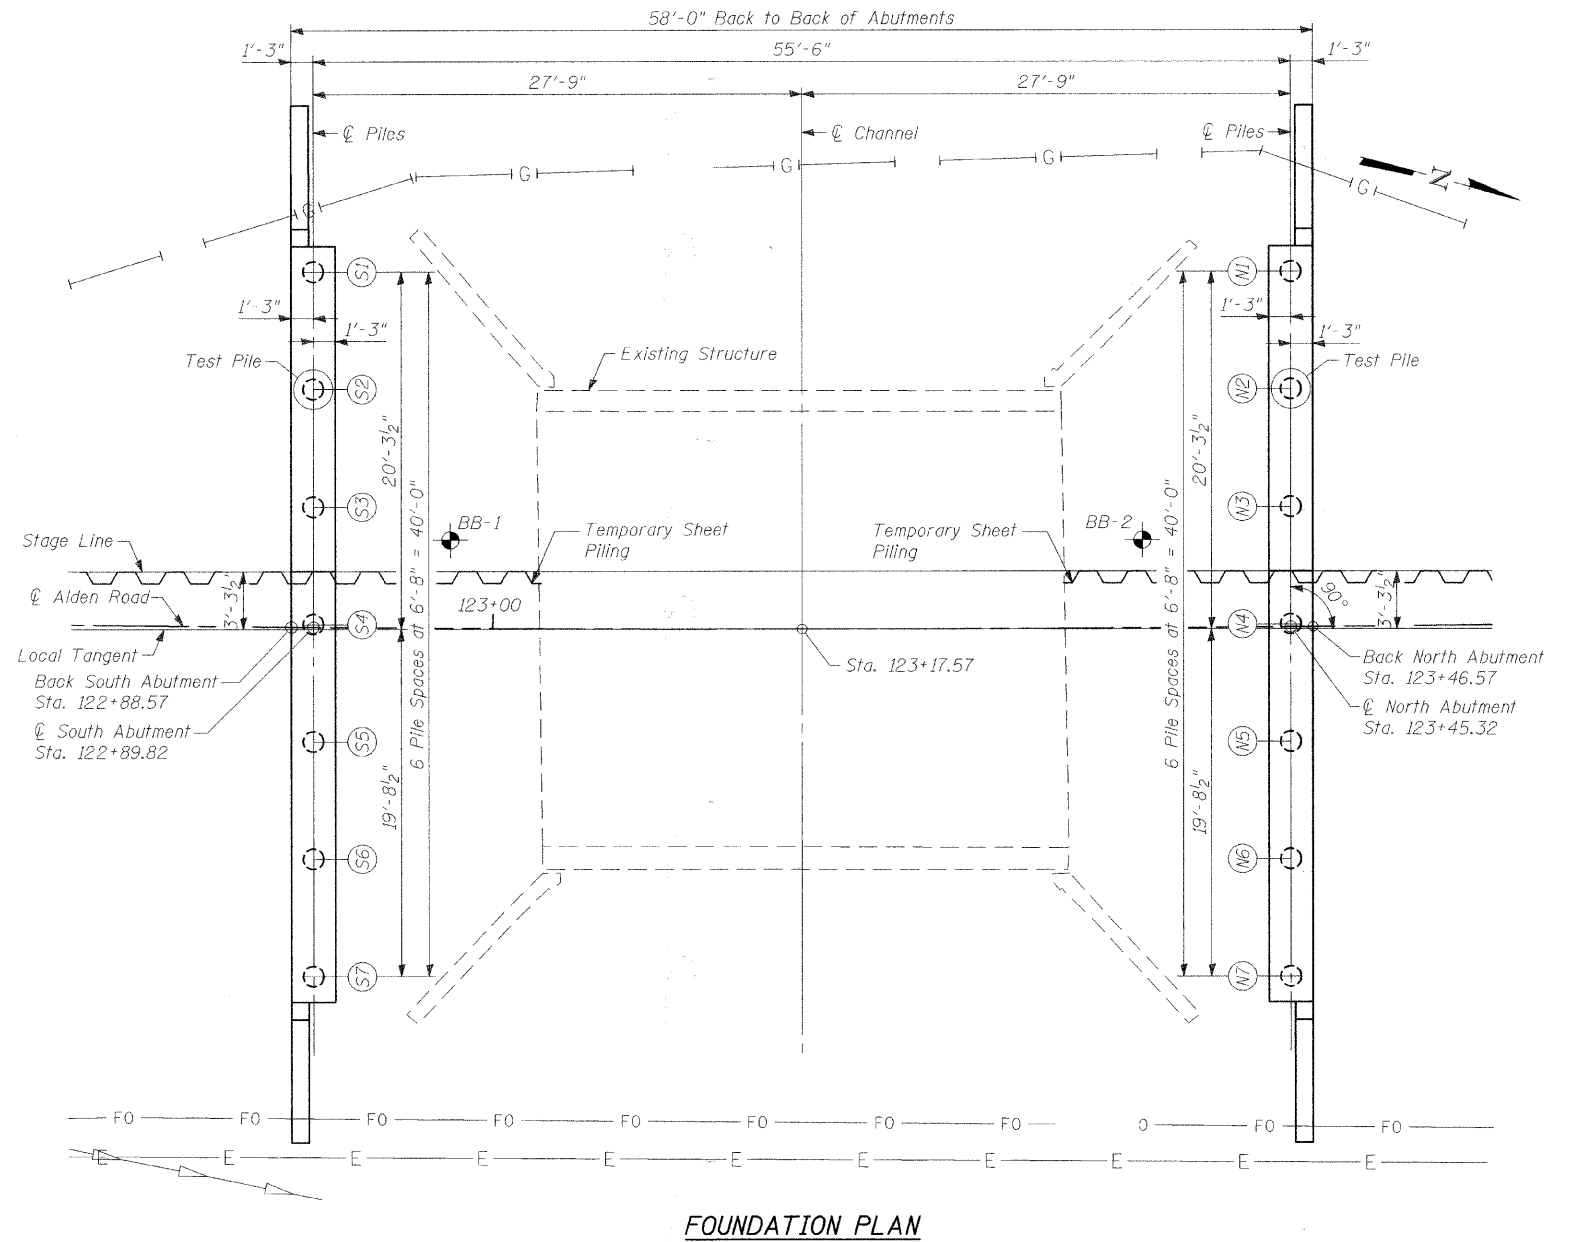

FOUNDATION PLAN

FOUNDATION LAYOUT PLAN
STRUCTURE NO. 056-3174

DESIGNED	MDS
CHECKED	LAN
DRAWN	MDS
CHECKED	SLC



1051 Perimeter Drive, Suite 1025
Schaumburg, IL 60173-5058
Phone: (847) 605-9600
Fax: (847) 605-9610

SHEET NO. 3 22 SHEETS	F.A.S. RTE.	SECTION	COUNTY	TOTAL SHEETS	SHEET NO.
	0026	02-00269-00-BR	McHENRY	153	95
FED. ROAD DIST. NO.			ILLINOIS FED. AID PROJECT		
CONTRACT NO. 63212					