



PLAN - BLOCK RETAINING WALL

SCALE 1"=20'

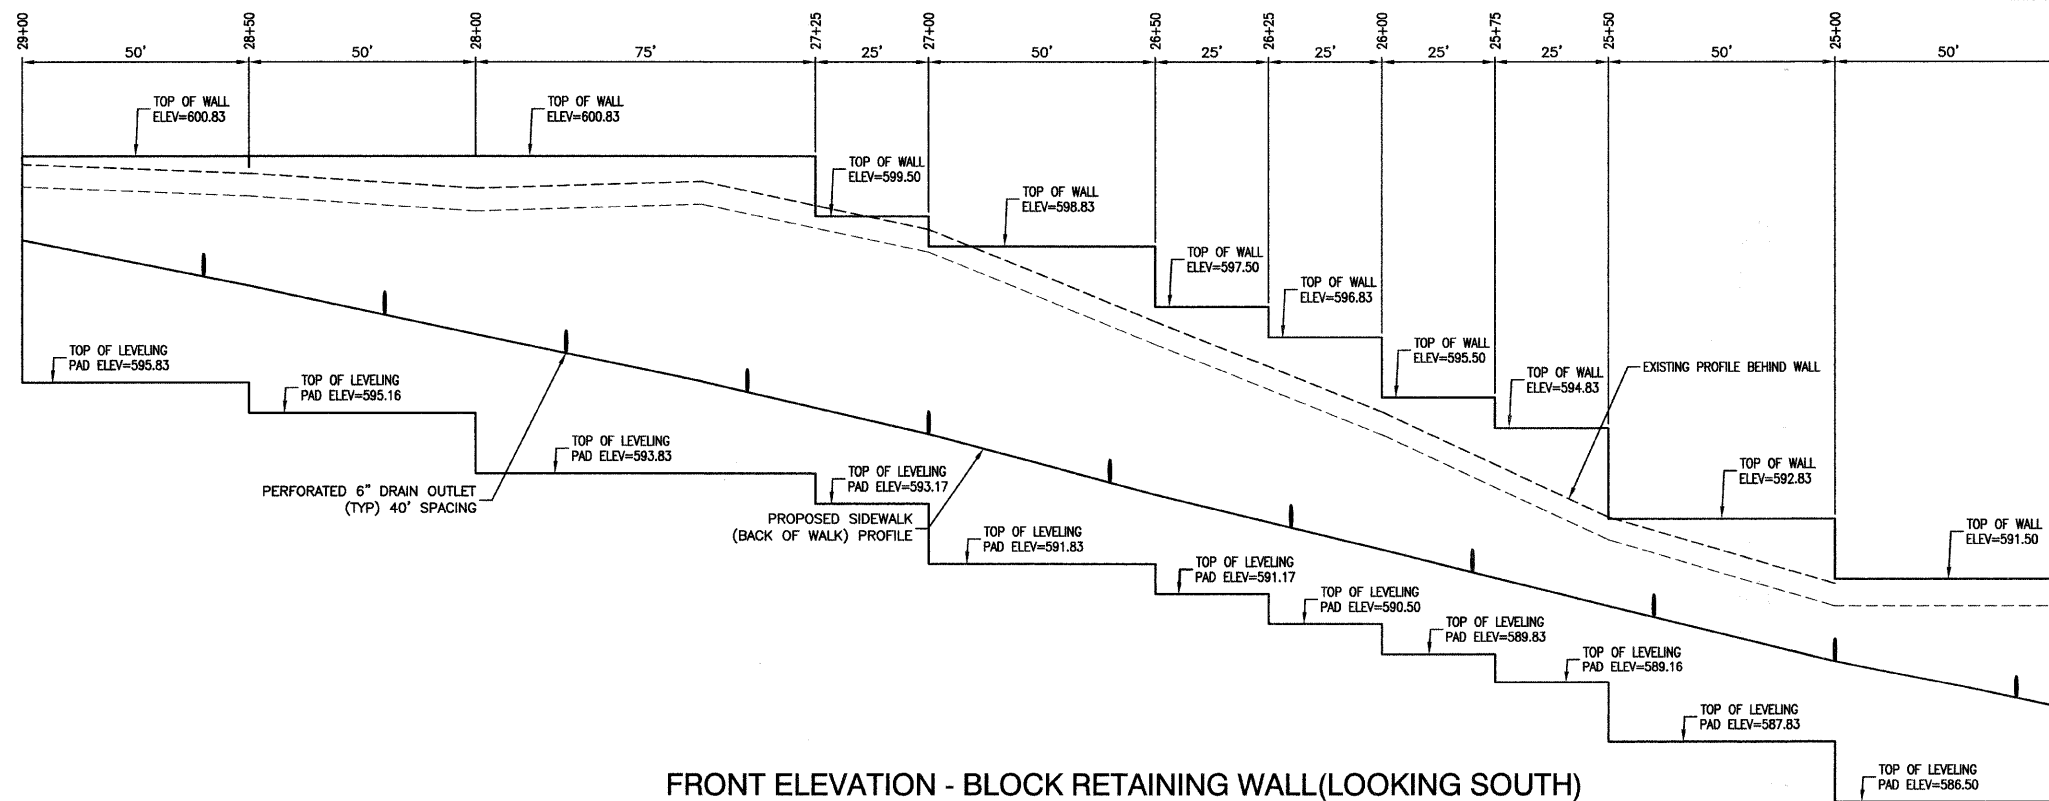

FRONT ELEVATION - BLOCK RETAINING WALL (LOOKING SOUTH)

SCALE H 1"=5' V 1"=2'

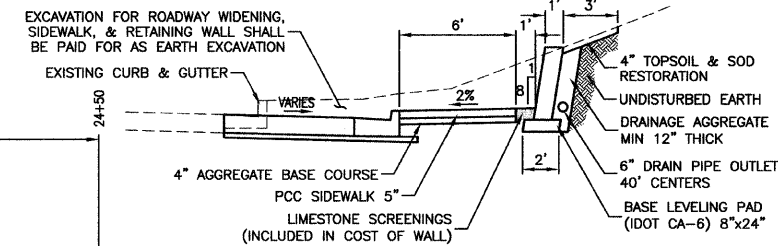

SECTION - BLOCK RETAINING WALL

SCALE H 1"=5' V 1"=5'

FILE NAME = 09099-WALL-01 - IDOT PLPR01

USER NAME =	DESIGNED -- PKB	REVISED --
	CHECKED -- PKB	REVISED --
PLOT SCALE =	DRAWN -- PS	REVISED --
PLOT DATE = 8-19-09	CHECKED -- AG	REVISED --

STATE OF ILLINOIS
DEPARTMENT OF TRANSPORTATION

US ROUTE 6 (162ND STREET) & WAUSAU AVENUE
INTERSECTION IMPROVEMENTS
RETAINING WALL PLAN & ELEVATION

F.A.P. RTE. 351	SECTION 09-00086-00-CH	COUNTY COOK	TOTAL SHEETS 43	SHEET NO. 33
CONTRACT NO. 63261				
FED. ROAD DIST. NO. 1 ILLINOIS FED. AID PROJECT M-9003(330)				

SCALE: AS SHOWN SHEET NO. 33 OF 43 SHEETS STA. TO STA.