
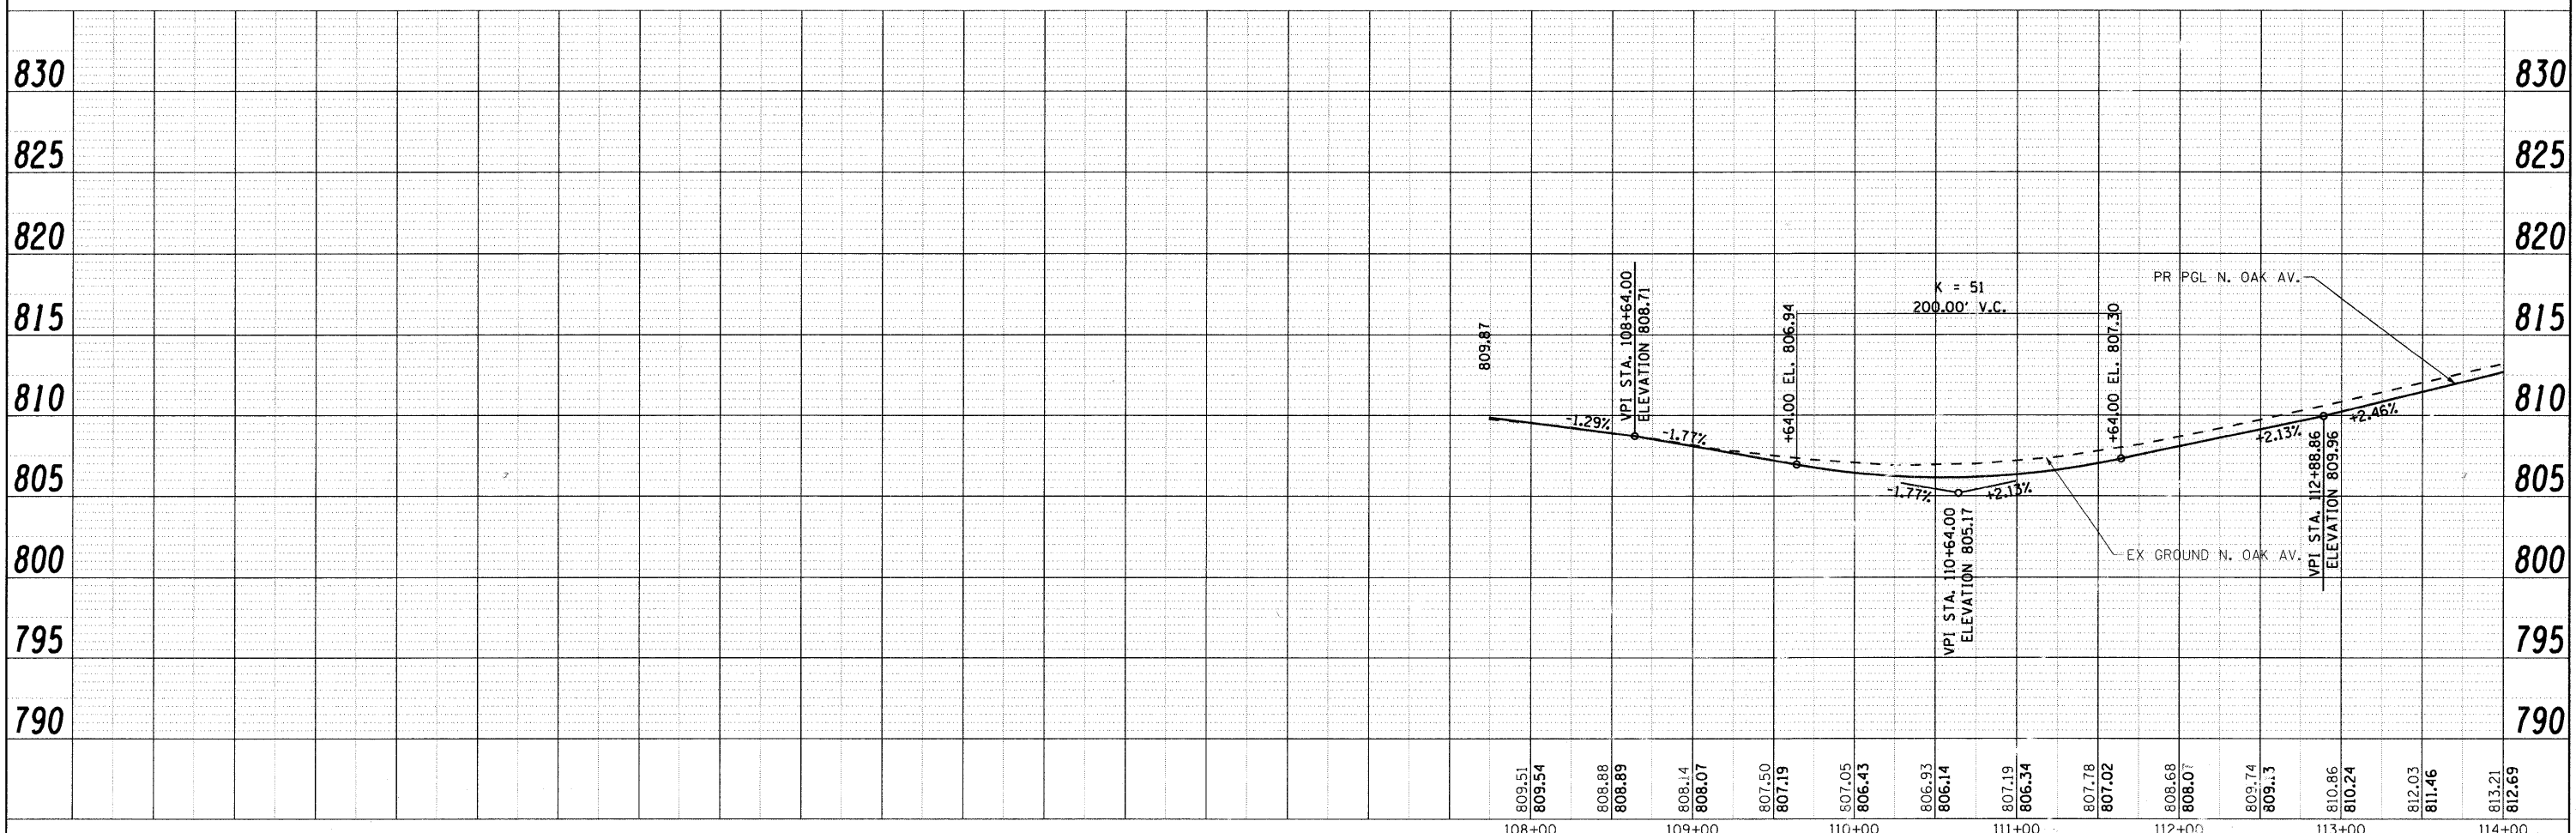


PLAN	SURVEYED	BY	DATE
NOTE BOOK	ALIGNMENT CHECKED		
NO.	RT. OF WAY CHECKED		
	PAID FILE NAME		

PROFILE	SURVEYED	BY	DATE
NOTE BOOK	GRADES CHECKED		
NO.	B.M. NOTED		
	STRUCTURE NOTATIONS CIRD		

SEC GROUP, INC.
 COMPANY CONTACT: J. MELHUISH
 PROJECT: VILLAGE OF BARTLETT
 CLIENT: 8/31/2009 4:26:05 PM
 DATE PLOTTED: 09/09/09-pnp-01.dgn
 FILE NAME: pnp-01.dgn
 PLOT DRIVER: pnp-01.dgn
 PEN TABLE: s10mder-d-trans.tbl

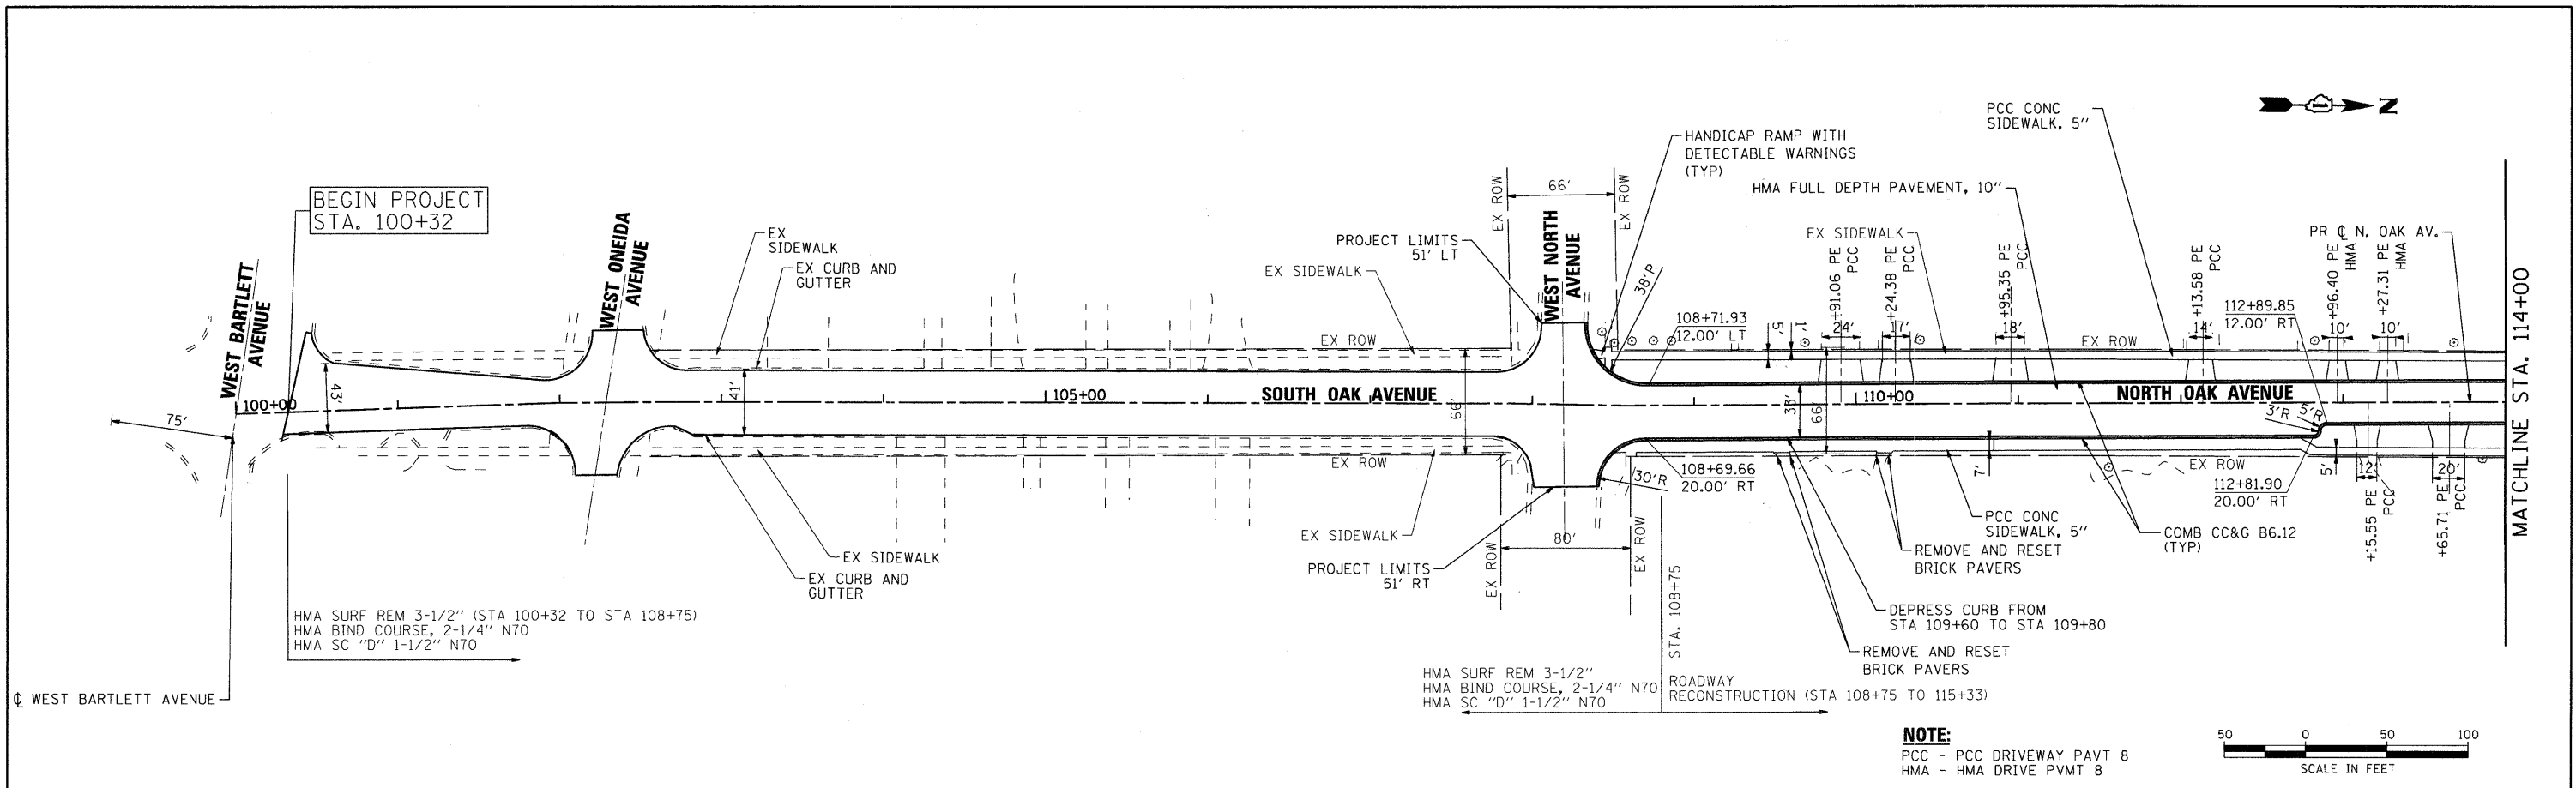

809.51	809.54	808.88	808.89	808.14	808.07	807.50	807.19	807.05	806.43	806.93	806.14	807.19	806.34	807.78	807.02	808.68	808.07	809.74	809.13	810.86	810.24	812.03	811.46	813.21	812.69																		
108+00	
108+00										109+00					110+00					111+00					112+00					113+00					114+00								
PROPOSED PLAN AND PROFILE	
NORTH OAK AVENUE RECONSTRUCTION	
SCALE: 1" = 50' SHEET NO. 1 OF 3 SHEETS STA. TO STA.	
STATE OF ILLINOIS DEPARTMENT OF TRANSPORTATION														<table border="1"> <tr><td>SECTION</td><td>COUNTY</td><td>TOTAL SHEETS</td><td>SHEET NO.</td></tr> <tr><td>09-00094-00-RS</td><td>COOK</td><td>53</td><td>13</td></tr> <tr><td colspan="3">CONTRACT NO.</td><td>63274</td></tr> <tr><td colspan="4">ILLINOIS FED. AID PROJECT ARA-9003 (345)</td></tr> </table>														SECTION	COUNTY	TOTAL SHEETS	SHEET NO.	09-00094-00-RS	COOK	53	13	CONTRACT NO.			63274	ILLINOIS FED. AID PROJECT ARA-9003 (345)			
SECTION	COUNTY	TOTAL SHEETS	SHEET NO.	
09-00094-00-RS	COOK	53	13	
CONTRACT NO.			63274	
ILLINOIS FED. AID PROJECT ARA-9003 (345)	

SEC Group, Inc.
 Engineering
 Surveying
 Planning
 Landscape Architecture
 McHenry • Yorkville • New Lenox • Chicago
 www.secgroupinc.com

USER NAME = jmelhuish	DESIGNED - J. ATTANASEO	REVISED -
PLOT SCALE = 1" = 50'	DRAWN -	REVISED -
PLOT DATE = 8/31/2009	CHECKED - T. HAMILTON	REVISED -
	DATE: - 8/3/09	REVISED -

STATE OF ILLINOIS
 DEPARTMENT OF TRANSPORTATION

PROPOSED PLAN AND PROFILE
 NORTH OAK AVENUE RECONSTRUCTION
 SCALE: 1" = 50' SHEET NO. 1 OF 3 SHEETS STA. TO STA.

SECTION	COUNTY	TOTAL SHEETS	SHEET NO.
09-00094-00-RS	COOK	53	13
CONTRACT NO.			63274
ILLINOIS FED. AID PROJECT ARA-9003 (345)			