
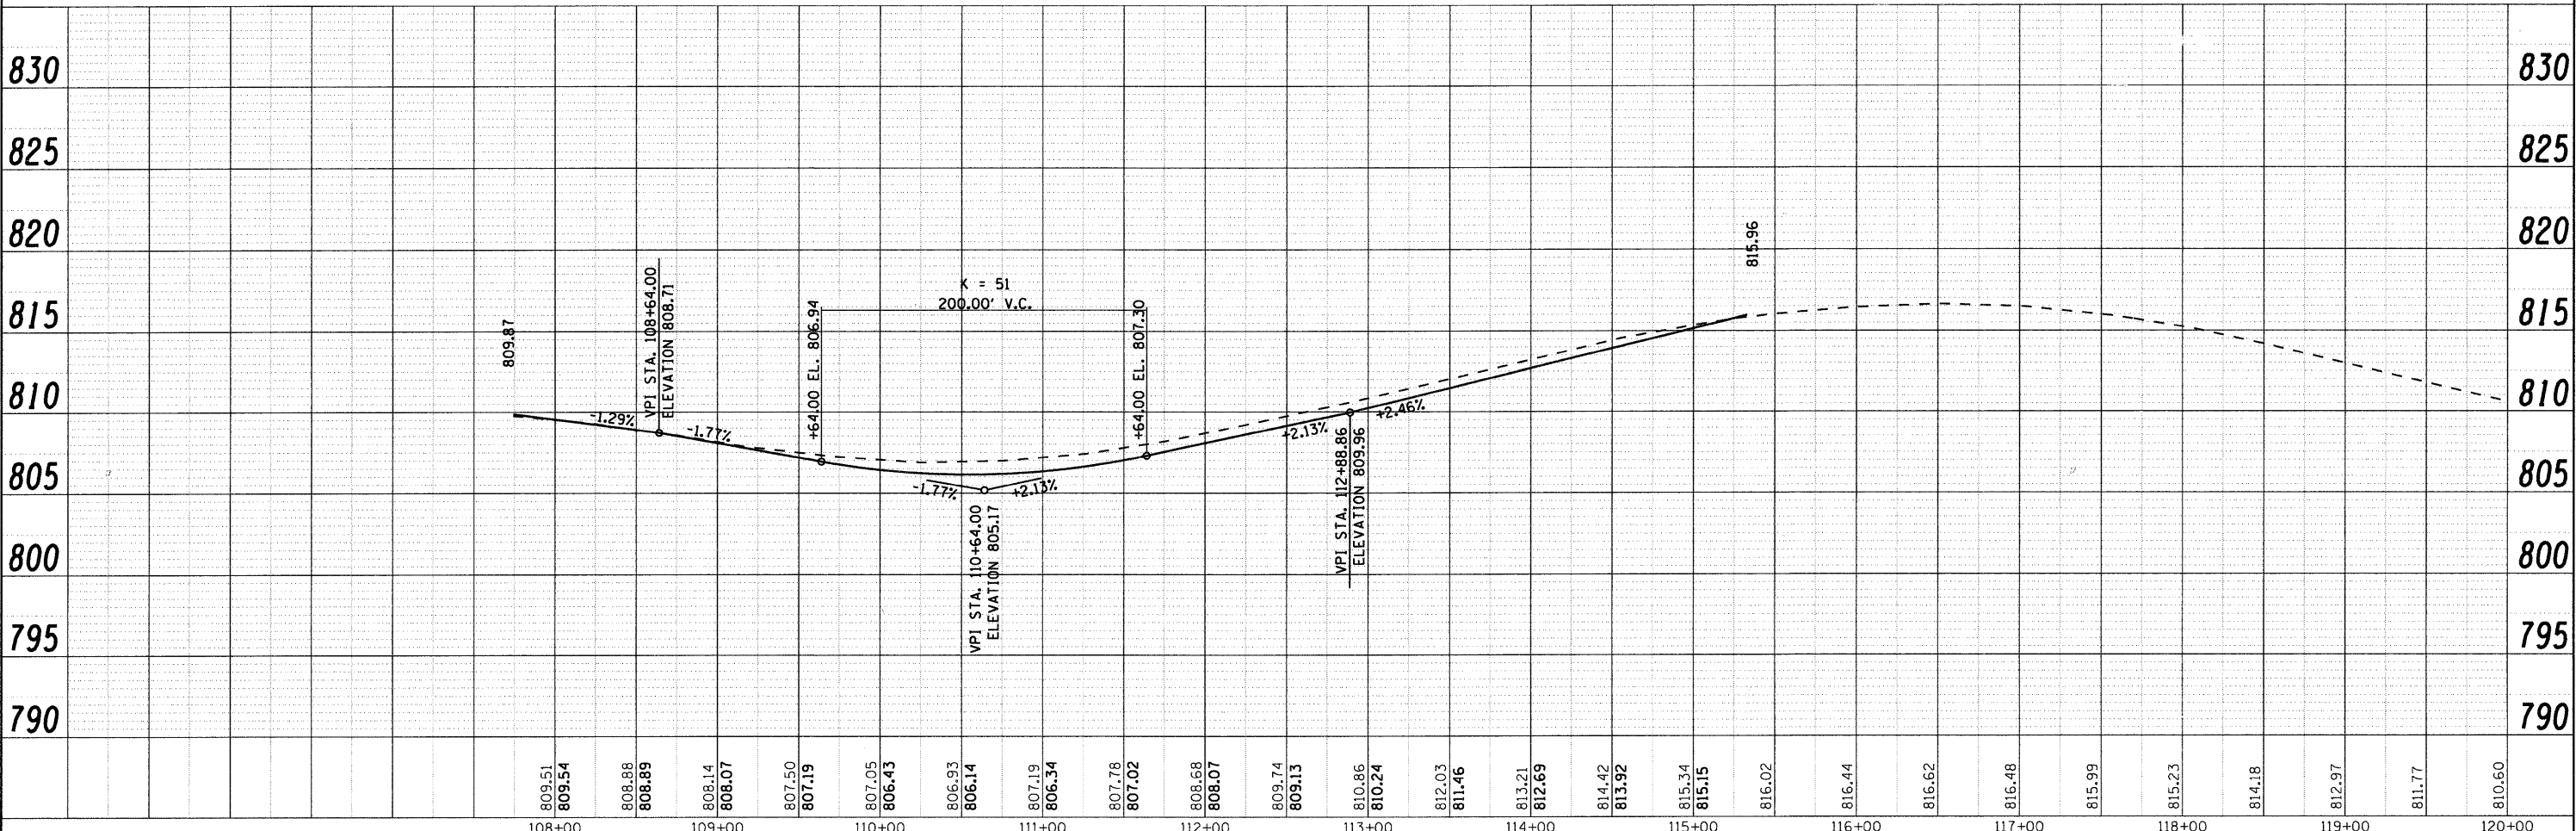


PLAN	SURVEYED	BY	DATE
	PLOTTED		
	NOTE BOOK		
	NO. _____		
	FILE NAME		
	STRUCTURE NOTATION'S CRKD		
	TABLE		

PROFILE	SURVEYED	BY	DATE
	PLOTTED		
	NOTE BOOK		
	NO. _____		
	FILE NAME		
	STRUCTURE NOTATION'S CRKD		
	TABLE		

SEC GROUP, INC.  
 COMPANY NAME:  
 PROJECT CONTACT:  
 CLIENT: VILLAGE OF BARTLETT  
 DATE PLOTTED: 8/31/2009 4:56:23 PM  
 FILE NAME: 090196-drain-01.dgn  
 PLOT DRIVER: pdf.plt  
 PEN TABLE: standard-trans.tbl

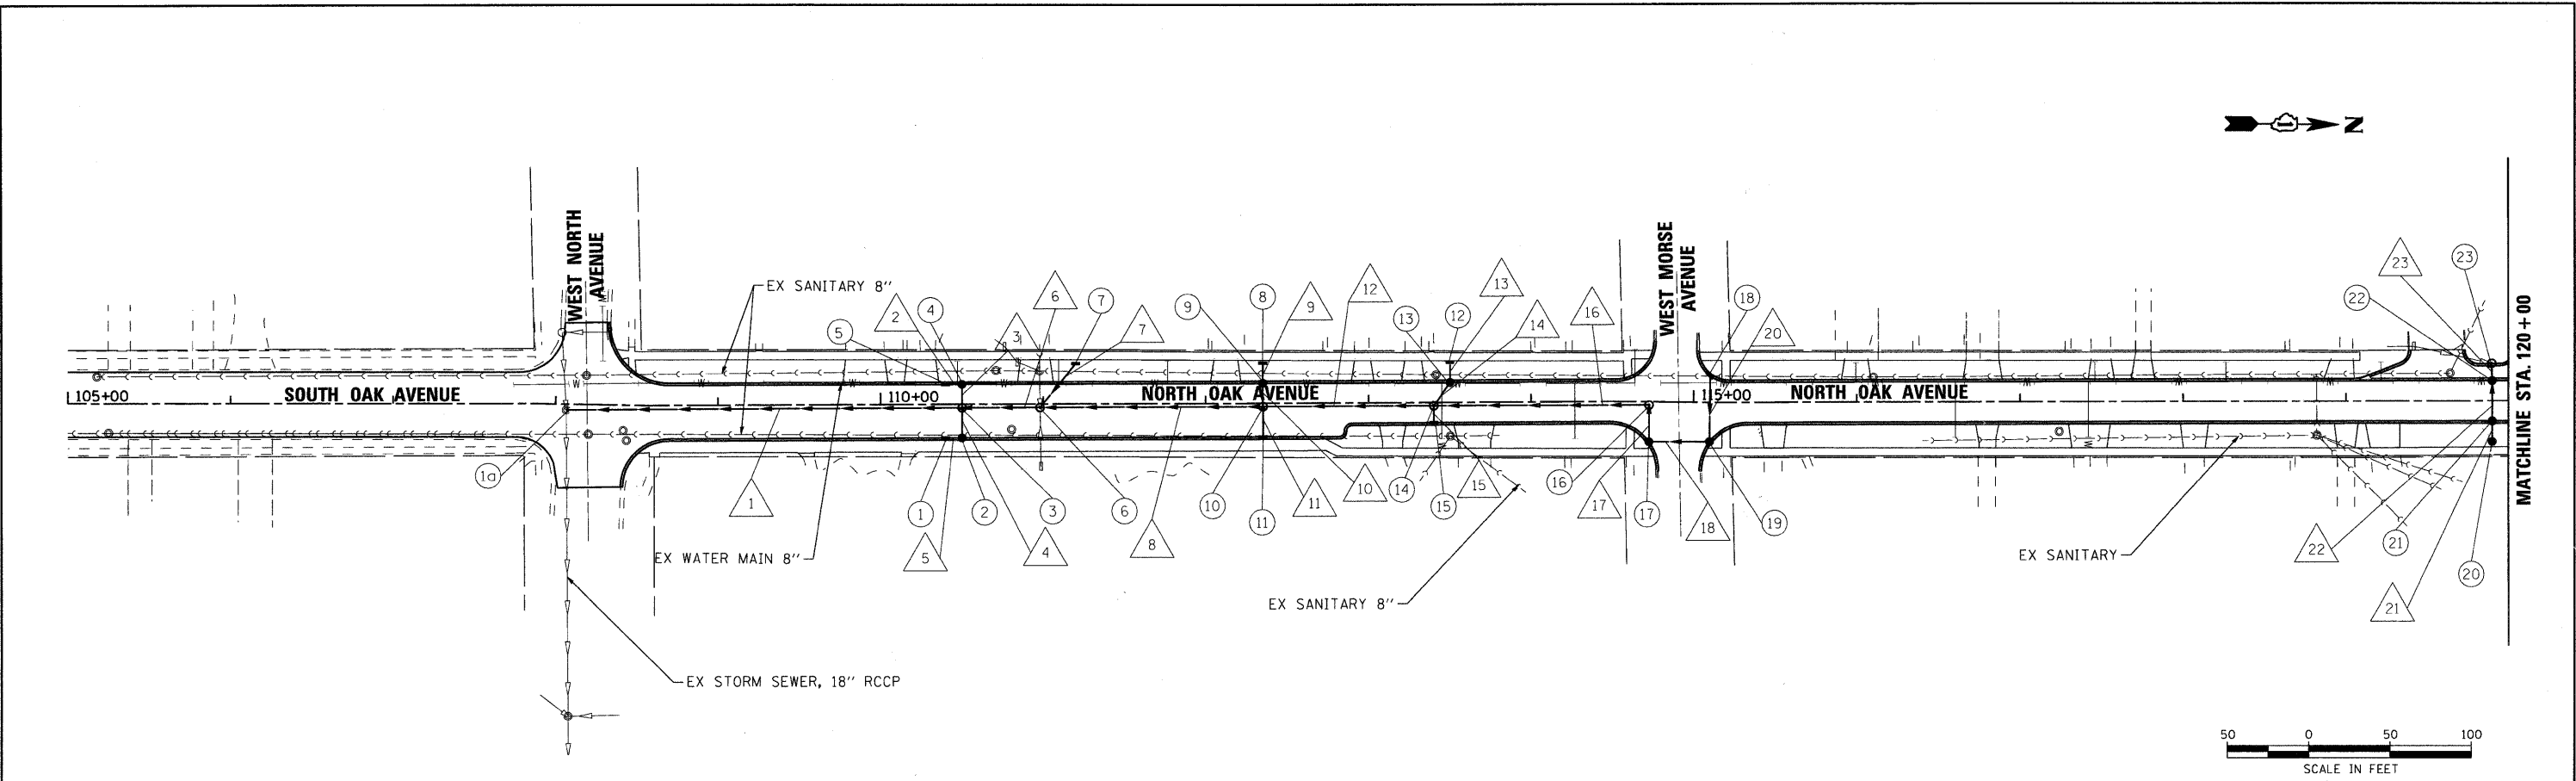

809.51	809.54	808.88	808.89	808.14	808.07	807.50	807.19	807.05	806.43	806.93	806.14	807.19	806.34	807.78	807.02	808.68	808.07	809.74	809.13	810.86	810.24	812.03	811.46	813.21	812.69	814.42	813.92	815.34	815.15	816.02	816.44	816.62	816.48	815.99	815.23	814.18	812.97	811.77	810.60		
108+00	108+00	108+00	108+00	109+00	109+00	109+00	109+00	109+00	109+00	110+00	110+00	110+00	110+00	111+00	111+00	111+00	111+00	112+00	112+00	112+00	112+00	113+00	113+00	113+00	113+00	114+00	114+00	114+00	115+00	115+00	115+00	116+00	116+00	116+00	117+00	117+00	118+00	118+00	119+00	119+00	120+00

**SEC Group, Inc.**  
 Engineering  
 Surveying  
 Planning  
 Landscape Architecture  
 Mettigny • Yorkville • New Lenox • Chicago  
 www.secgroupinc.com

USER NAME = jmelhuish	DESIGNED - J. ATTANASEO	REVISED -
	DRAWN -	REVISED -
PLOT SCALE = 1" = 50'	CHECKED - T. HAMILTON	REVISED -
PLOT DATE = 8/31/2009	DATE - 8/3/09	REVISED -

**STATE OF ILLINOIS  
 DEPARTMENT OF TRANSPORTATION**

**PROPOSED DRAINAGE PLAN  
 NORTH OAK AVENUE RECONSTRUCTION**

SCALE: 1" = 50'    SHEET NO. 1 OF 5 SHEETS    STA.    TO STA.

F.A. RTE. 2537	SECTION 09-00084-00-RS	COUNTY COOK	TOTAL SHEETS 53	SHEET NO. 16
CONTRACT NO. 63274				ILLINOIS FED. AID PROJECT ARA-9003 (345)