



DATE	
BY	
PLANNING	
DESIGNED	
CHECKED	
NO.	
FILE NAME	

DATE	
BY	
PROFILE	
DESIGNED	
CHECKED	
NO.	
FILE NAME	

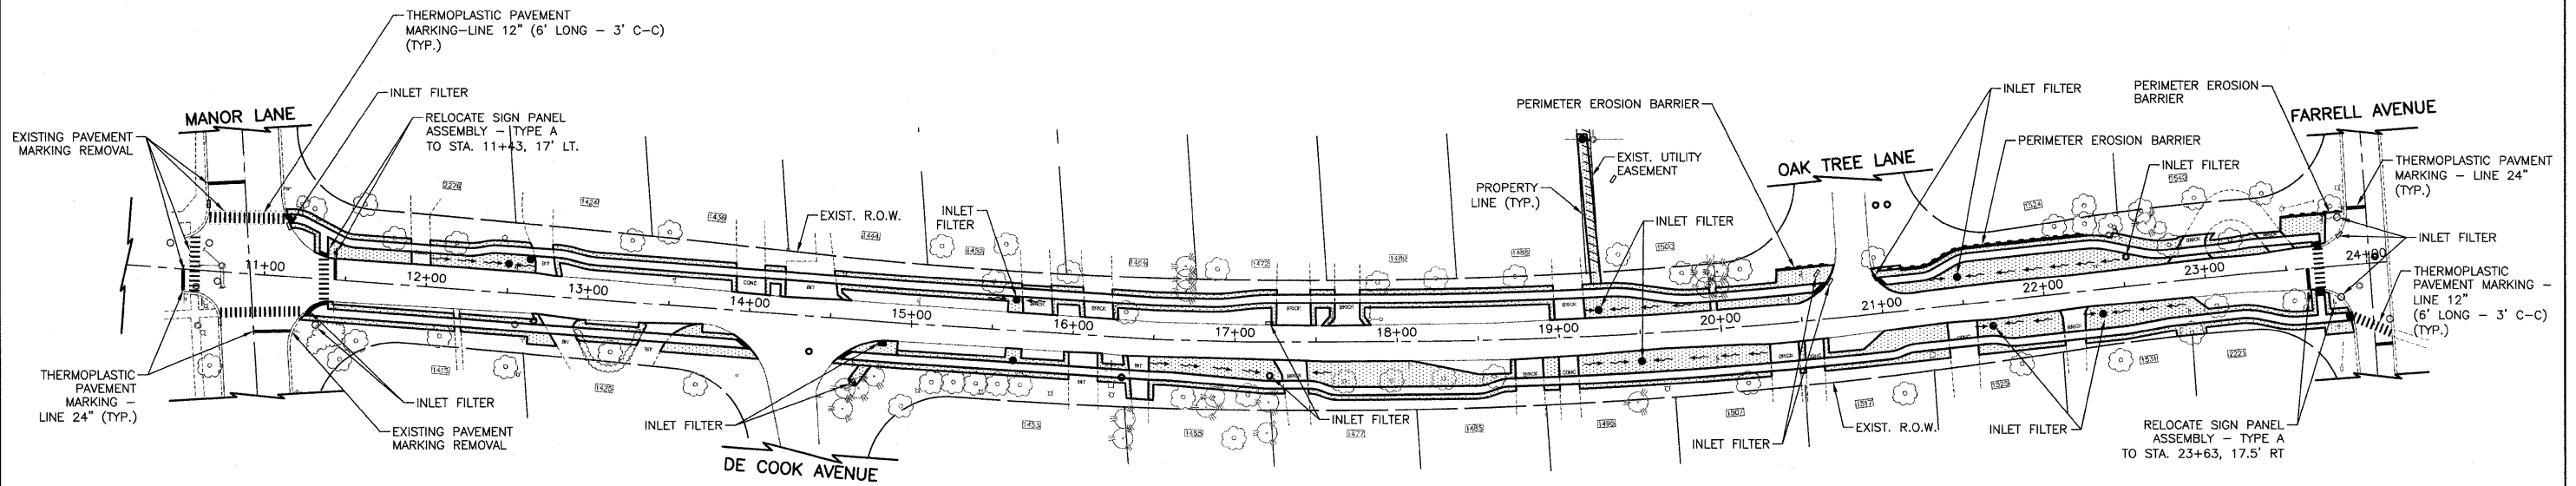

TEMPORARY FENCE

TEMPORARY FENCING SHALL BE ERECTED ALONG THE DRIP LINE OF ALL TREES AND SHRUBS WITHIN THE LIMITS OF CONSTRUCTION DESIGNATED TO REMAIN IN ORDER TO PROTECT AGAINST THE MANEUVERING OF MACHINERY OR STOCKPILING OF MATERIALS WITHIN THE ROOT ZONE OF THE TREES TO REMAIN. (SEE DETAILS BELOW FOR GUIDANCE.)

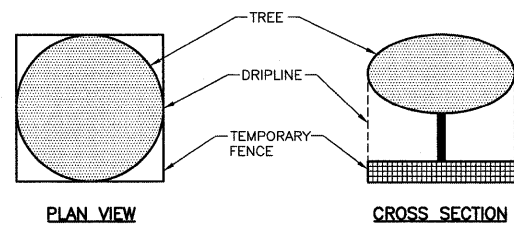


PROTECTION OF EXISTING TREES USING TEMPORARY FENCING

NOTE:

CONTRACTOR SHALL WORK WITH THE CITY FORESTER TO DETERMINE THE LOCATION OF NEW TREES TO BE PLANTED.

LEGEND

- TOPSOIL, 4" AND SODDING, SALT TOLERANT
- PERIMETER EROSION BARRIER

 

FILE NAME =	USER NAME =	DESIGNED SJC	REVISED --	STATE OF ILLINOIS DEPARTMENT OF TRANSPORTATION	DEE ROAD		F.A.U. RTE.	SECTION	COUNTY	TOTAL SHEETS	SHEET NO.
	PLOT SCALE =	DRAWN SJC	REVISED --		LANDSCAPE RESTORATION, EROSION CONTROL & PAVEMENT MARKING PLAN		08-00144-00-SW	COOK	15	8	
PLOT DATE =	CHECKED JRV	DATE 08/12/2009	REVISED --	SHEET NO. 8 OF 15 SHEETS STA. 10+50 TO STA. 24+12.32		CONTRACT NO. 63279		FED. ROAD DIST. NO. 1 ILLINOIS		FED. AID PROJECT	