



**PROJECT BEGINS
STATION 0+13**

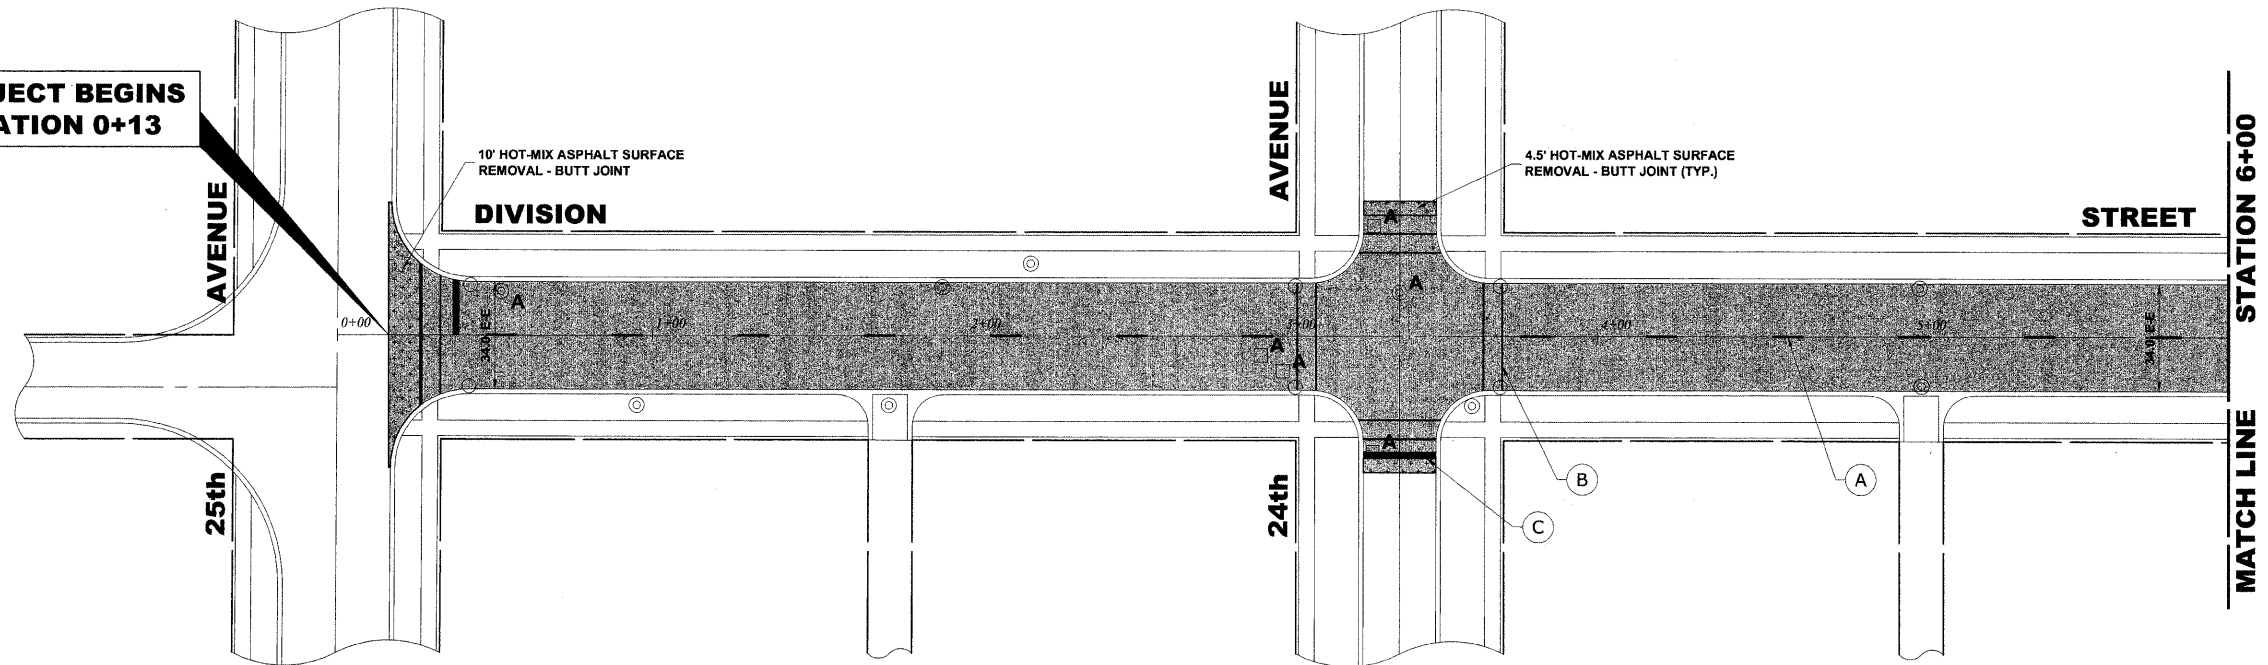

PAVEMENT MARKING LEGEND

ITEM DESCRIPTION	SYMBOL
THERMOPLASTIC PAVEMENT MARKING LINE 4", CENTER LINE, YELLOW	(A)
THERMOPLASTIC PAVEMENT MARKING LINE 6", CROSS WALK, WHITE	(B)
THERMOPLASTIC PAVEMENT MARKING LINE 24", STOP BAR, WHITE	(C)

PROPOSED IMPROVEMENT

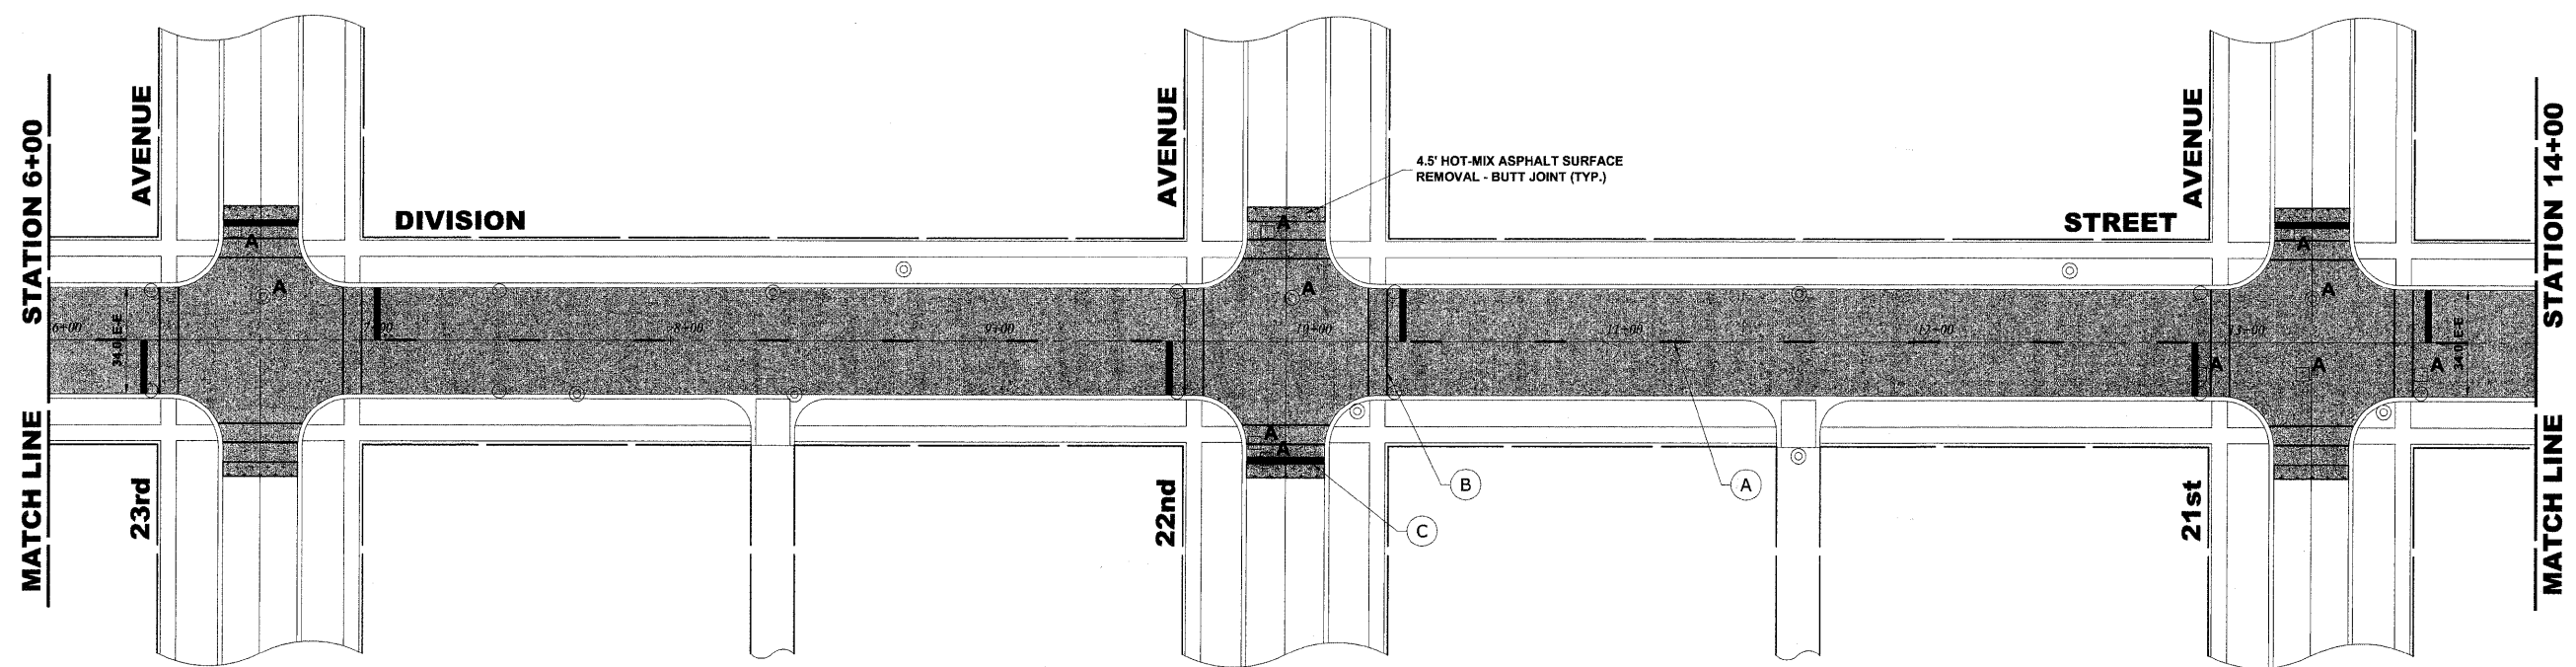

PROPOSED IMPROVEMENT

Drawing file: W:\Projects\60009056 - Division Street LAPP Application\DivisionStreet.dwg Aug 14, 2009 - 8:10am



USER NAME	DESIGNED TG	REVISED
	DRAWN TG/LEV	REVISED
PLOT SCALE	CHECKED JG	REVISED
PLOT DATE	DATE 08/12/09	REVISED

**STATE OF ILLINOIS
DEPARTMENT OF TRANSPORTATION**

DIVISION STREET PAVING PLAN

SCALE: 1" = 30' SHEET NO. 1 OF 3 SHEETS STA. 0+13 TO STA. 14+00

ROUTE NO.	SECTION	COUNTY	TOTAL SHEETS	SHEET NO.
1026	09-00113-00-RS	COOK	14	5
FED. ROAD DIST. NO. 1			ILLINOIS FED. AID PROJECT ARA-9063(327)	
			CONTRACT NO. 63290	
E.H.E. PROJECT NO. 600-09-15901				