


PAVEMENT MARKING LEGEND

ITEM DESCRIPTION	SYMBOL
THERMOPLASTIC PAVEMENT MARKING LINE 4", CENTER LINE, YELLOW	(A)
THERMOPLASTIC PAVEMENT MARKING LINE 6", CROSS WALK, WHITE	(B)
THERMOPLASTIC PAVEMENT MARKING LINE 24", STOP BAR, WHITE	(C)

PROPOSED IMPROVEMENT

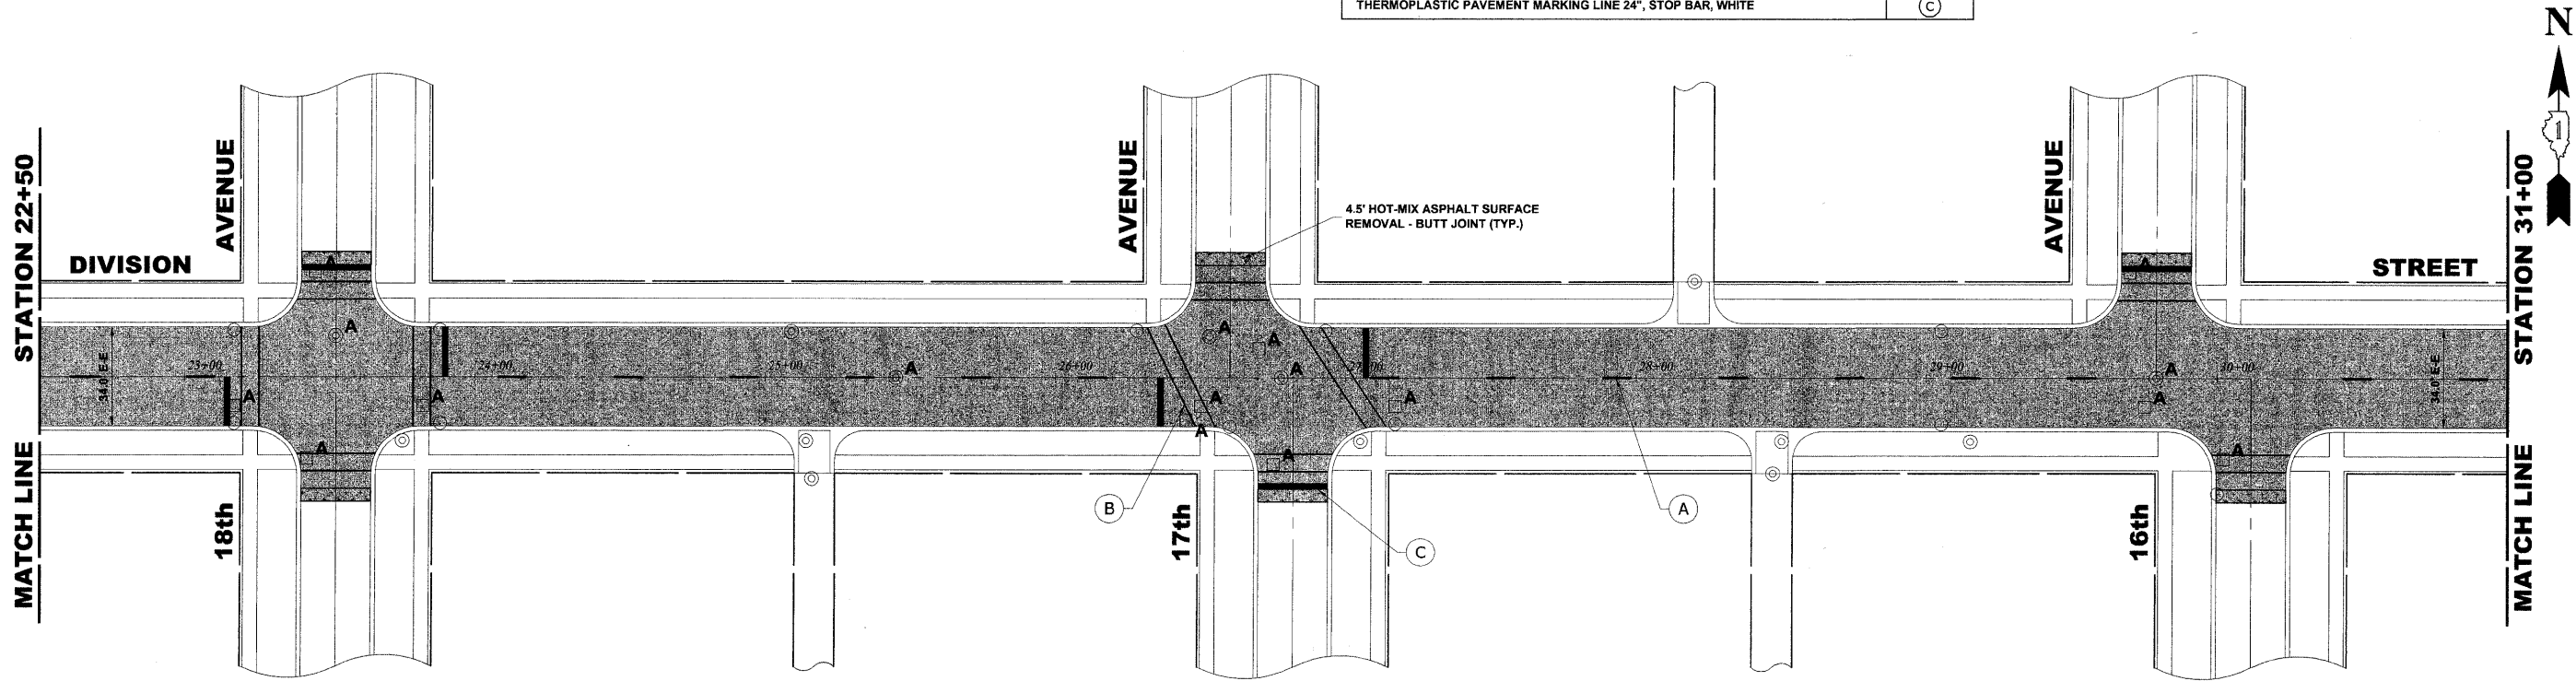

PROPOSED IMPROVEMENT

Drawing file: W:\Projects\600090056 - Division Street LAPP Application\DivisionStreet.dwg Aug 14, 2009 - 9:19am

HANCOCK ENGINEERING
 Civil Engineers
 Municipal Consultants
 Established 1911

953 Riverside Road
 Waukegan, Illinois 60087-2708
 Phone: 847-964-6100
 Fax: 847-964-6122

USER NAME	DESIGNED TG	REVISED
	DRAWN TG/LEV	REVISED
PLOT SCALE	CHECKED JG	REVISED
PLOT DATE	DATE 08/12/09	REVISED

**STATE OF ILLINOIS
 DEPARTMENT OF TRANSPORTATION**

DIVISION STREET PAVING PLAN

SCALE: 1" = 30' SHEET NO. 2 OF 3 SHEETS STA. 14+00 TO STA. 31+00

ROUTE NO.	SECTION	COUNTY	TOTAL SHEETS	SHEET NO.
1026	09-00113-00-RS	COOK	14	6
CONTRACT NO. 63290			FED. ROAD DIST. NO. 1 ILLINOIS FED. AID PROJECT ARA-0003(327)	

E.H.E. PROJECT NO. 600-09-15901