


| FAU RTE | SECTION | COUNTY | TOTAL SHEETS | SHEET NO. |
|---------------|----------------|---------|---------------|-----------|
| 1704 | 09-00015-00-RS | COOK | 14 | 4 |
| F.H.W.A. REG. | ILLINOIS | PROJECT | ARA-9003(218) | |

CONTRACT NO. 63291

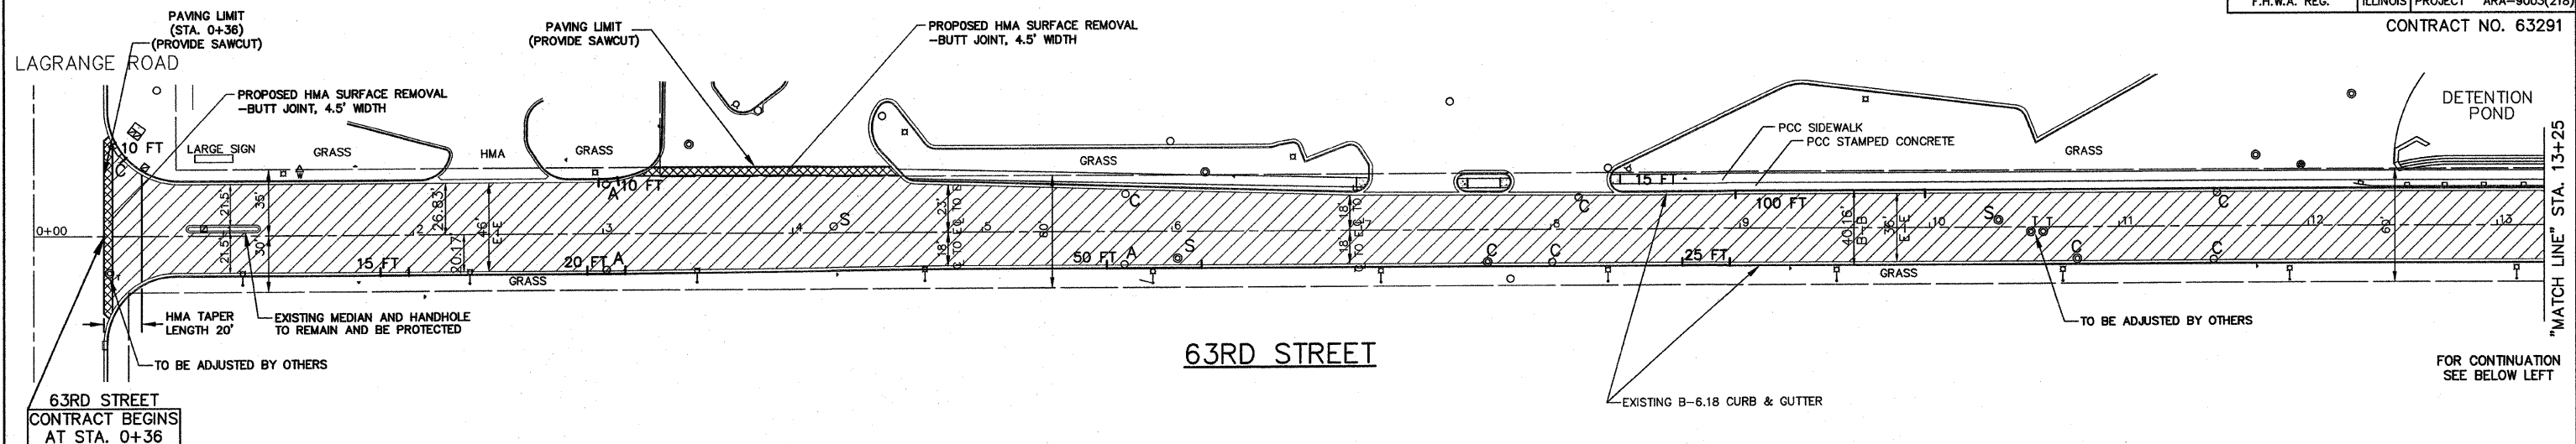

63RD STREET
CONTRACT BEGINS
AT STA. 0+36

FOR CONTINUATION
SEE BELOW LEFT


LEGEND

- DENOTES HOT-MIX ASPHALT SURFACE REMOVAL (SEE SHEET 3 FOR SCOPE OF WORK)
- DENOTES HOT-MIX ASPHALT SURFACE REMOVAL-BUTT JOINT, (4.5' WIDTH)
- DENOTES DRIVEWAY PAVEMENT REMOVAL, 3" AND INCIDENTAL HOT-MIX ASPHALT SURFACING, 3"
- DENOTES CLASS D PATCHES, TYPE III & IV, 9" FROM 0+36 TO 2+00 12" FROM 7+00 TO 27+85 - AS DIRECTED
- DENOTES P.C. CONCRETE SIDEWALK, 5" REMOVAL & REPLACEMENT, WITH TACTILE STRIP FOR HANDICAP RAMPS PER I.D.O.T. STANDARD 424001-05
- "A" DENOTES EXISTING CATCH BASINS AND MANHOLES TO BE CLEANED, GROUTED, AND ADJUSTED TO GRADE WITH NEW ADJUSTING RINGS. (ALL TOP BANDS OF FALLEN, COMMON OR CONCRETE BRICK TO BE REPLACED WITH PRECAST CONCRETE ADJUSTING RINGS)
- "C" EXISTING STRUCTURE TO BE CLEANED & GROUTED
- "S" DENOTES EXISTING STRUCTURES TO BE ADJUSTED (SPECIAL) (SEE SHEET 11 FOR DETAIL)
- 8 FT DENOTES COMBINATION CONCRETE CURB & GUTTER REMOVAL AND REPLACEMENT PROVIDE DETECTABLE WARNINGS AND RAMPS AT ALL SIDEWALK

FOR TYPICAL CROSS SECTION OF NEW PAVEMENT WORK
SEE SHEET 3

- NOTE:**
- 1 ALL EXISTING FRAMES AND LIDS THAT ARE TO BE REPLACED (AS DIRECTED BY THE ENGINEER) SHALL BE SALVAGED TO THE CONTRACTOR.
 - 2 ALL SAWCUTS SHALL BE CONSIDERED INCLUDED IN THE COST OF THE CONTRACT.

FOR CONTINUATION
SEE ABOVE RIGHT

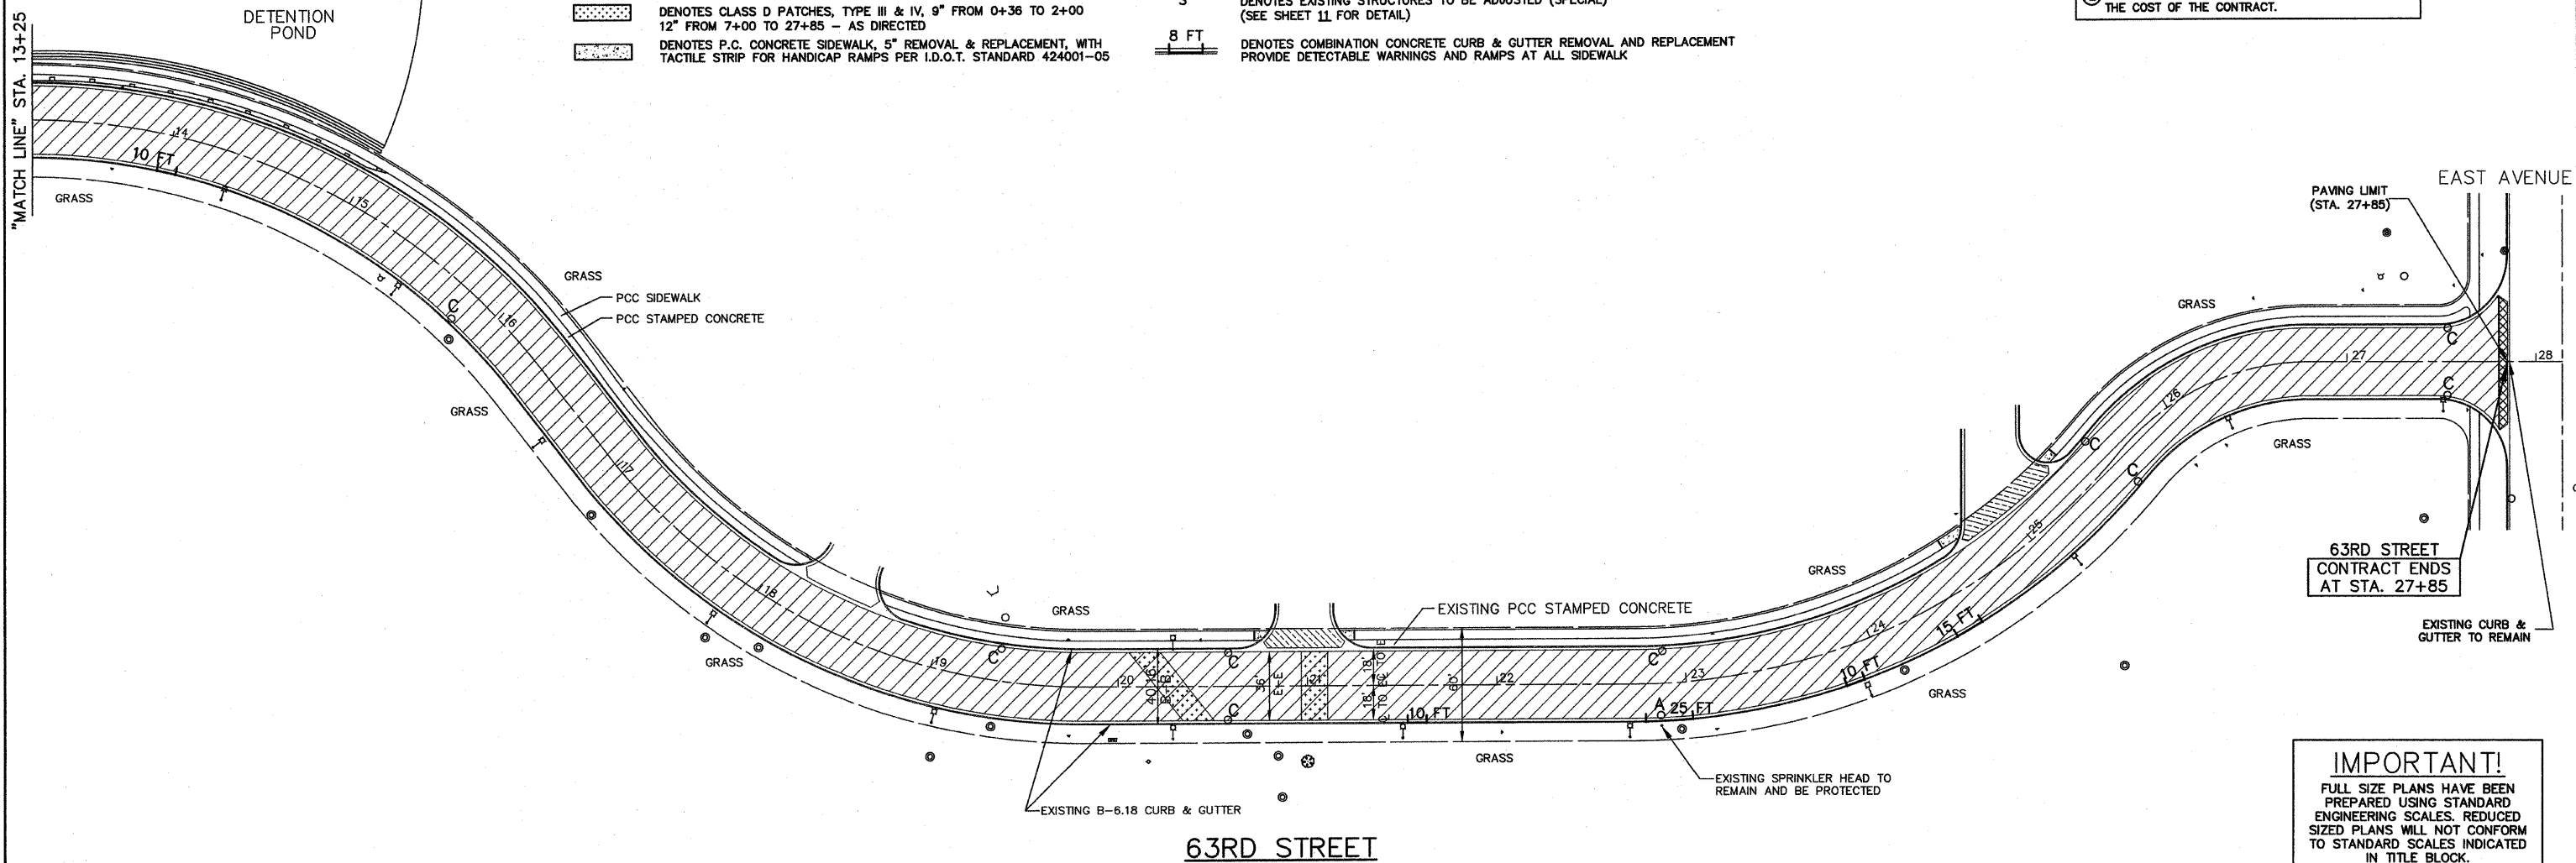

63RD STREET
CONTRACT ENDS
AT STA. 27+85

EXISTING CURB &
GUTTER TO REMAIN

IMPORTANT!
FULL SIZE PLANS HAVE BEEN
PREPARED USING STANDARD
ENGINEERING SCALES. REDUCED
SIZED PLANS WILL NOT CONFORM
TO STANDARD SCALES INDICATED
IN TITLE BLOCK.

Frank Novotny & Associates, Inc.
Civil Engineers/
Municipal Consultants
825 Midway Drive ♦ Willowbrook, IL ♦ 60527 ♦ Telephone: (630) 887-8640 ♦ Fax: (630) 887-0132
Illinois Professional Design Firm No. 184-000928

PROJECT
VILLAGE OF HODGKINS, ILLINOIS
63RD STREET PAVING
LaGRANGE ROAD TO EAST AVENUE
MFT SECTION NO. 09-00015-00-RS

| R E V I S I O N S | | | |
|-------------------|-----|---------|-----------------|
| NO. | BY | DATE | DESCRIPTION |
| 2 | JLC | 8-17-09 | PER IDOT REVIEW |
| | | | |
| | | | |

PAVING PLAN:
63RD STREET
LAGRANGE RD. TO EAST AVE.

| | | |
|---------------------------|------------------------|----------------------------------|
| PROJECT NO. 06212 | SCALE 1"=40' | SHEET 4 OF 14 SHEETS |
| DRAWN/DESIGNED JFP/JLC | DATE APR., 2008 | |
| CHECKED/APPROVED JLC | FIELD BOOK NO. NONE | |