


**BEGIN IMPROVEMENT  
STATION 1+03.0**

**STATION 8+00  
MATCH LINE**

**PAVEMENT MARKING LEGEND**

ITEM DESCRIPTION	SYMBOL
THERMOPLASTIC PAVEMENT MARKING LINE 4", DOUBLE @ 11" C-C, YELLOW	B
THERMOPLASTIC PAVEMENT MARKING LINE 6", CROSS WALK, WHITE	C
THERMOPLASTIC PAVEMENT MARKING LINE 24", STOP BAR, WHITE	D
THERMOPLASTIC PVMT. MARKING LINE 12", SCHOOL CROSSWALK @ 36" C-C, WHITE	E
THERMOPLASTIC PAVEMENT MARKING LINE 6", TURN LANE LINE, WHITE	F
THERMOPLASTIC PAVEMENT MARKING LINE 4", 30' SKIP, 10' DASH, YELLOW	G
THERMOPLASTIC PAVEMENT MARKING, LETTERS AND SYMBOLS, WHITE	H
THERMOPLASTIC PAVEMENT MARKING LINE 4", PARALLEL PARKING LINE, WHITE	I
THERMOPLASTIC PAVEMENT MARKING LINE 12", MEDIAN DIAGONALS @ 45°, YELLOW	J
THERMOPLASTIC PAVEMENT MARKING LINE 12", MEDIAN DIAGONALS @ 45°, WHITE	K
THERMOPLASTIC PAVEMENT MARKING LINE 4", NO PARKING AREA, YELLOW	L

**PROPOSED  
IMPROVEMENT**

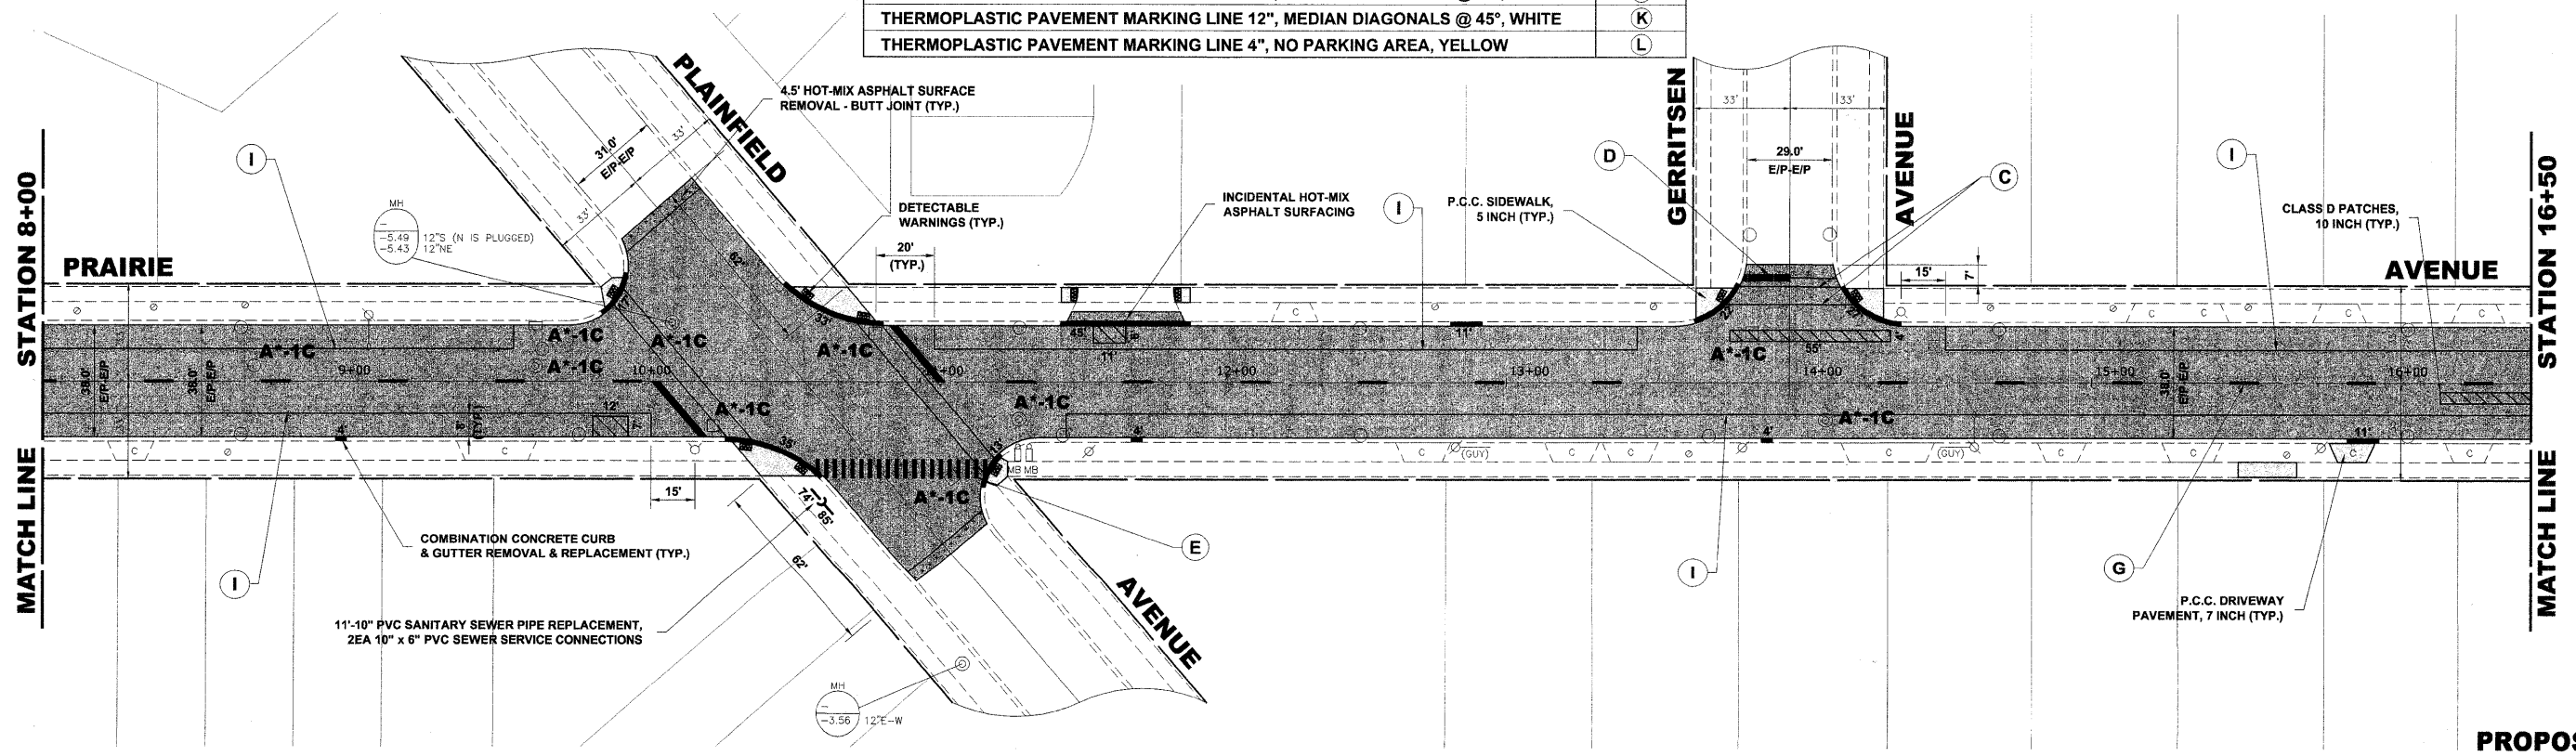

**STATION 8+00  
MATCH LINE**

**STATION 16+50  
MATCH LINE**

**PROPOSED  
IMPROVEMENT**

Drawing file: W:\Projects\12090905 - Prairie Ave LAPP\PRairie Ave\PRairie Ave.dwg Aug 17, 2009 - 1:58pm

**HANCOCK ENGINEERING**  
Civil Engineers  
Municipal Consultants  
Established 1911

USER NAME	DESIGNED	WOP	REVISED
	DRAWN	LEV/MK	
PLOT SCALE	CHECKED	JG	
PLOT DATE	DATE	8-17-09	

**STATE OF ILLINOIS  
DEPARTMENT OF TRANSPORTATION**

**PRAIRIE AVENUE PAVING PLAN**

SCALE: 1" = 30' SHEET NO. 1 OF 4 SHEETS STA. 1+03.0 TO STA. 16+50

F.A.U. RTE.	SECTION	COUNTY	TOTAL SHEETS	SHEET NO.
2732	09-00124-00-RS	COOK	22	11
CONTRACT NO. 63296			ARA-9003 (302)	

E.N.E. PROJECT NO. 125-09-09501