


**PAVEMENT MARKING LEGEND**

ITEM DESCRIPTION	SYMBOL
THERMOPLASTIC PAVEMENT MARKING LINE 4", DOUBLE @ 11" C-C, YELLOW	(B)
THERMOPLASTIC PAVEMENT MARKING LINE 6", CROSS WALK, WHITE	(C)
THERMOPLASTIC PAVEMENT MARKING LINE 24", STOP BAR, WHITE	(D)
THERMOPLASTIC PVMT. MARKING LINE 12", SCHOOL CROSSWALK @ 36" C-C, WHITE	(E)
THERMOPLASTIC PAVEMENT MARKING LINE 6", TURN LANE LINE, WHITE	(F)
THERMOPLASTIC PAVEMENT MARKING LINE 4", 30' SKIP, 10' DASH, YELLOW	(G)
THERMOPLASTIC PAVEMENT MARKING, LETTERS AND SYMBOLS, WHITE	(H)
THERMOPLASTIC PAVEMENT MARKING LINE 4", PARALLEL PARKING LINE, WHITE	(I)
THERMOPLASTIC PAVEMENT MARKING LINE 12", MEDIAN DIAGONALS @ 45°, YELLOW	(J)
THERMOPLASTIC PAVEMENT MARKING LINE 12", MEDIAN DIAGONALS @ 45°, WHITE	(K)
THERMOPLASTIC PAVEMENT MARKING LINE 4", NO PARKING AREA, YELLOW	(L)

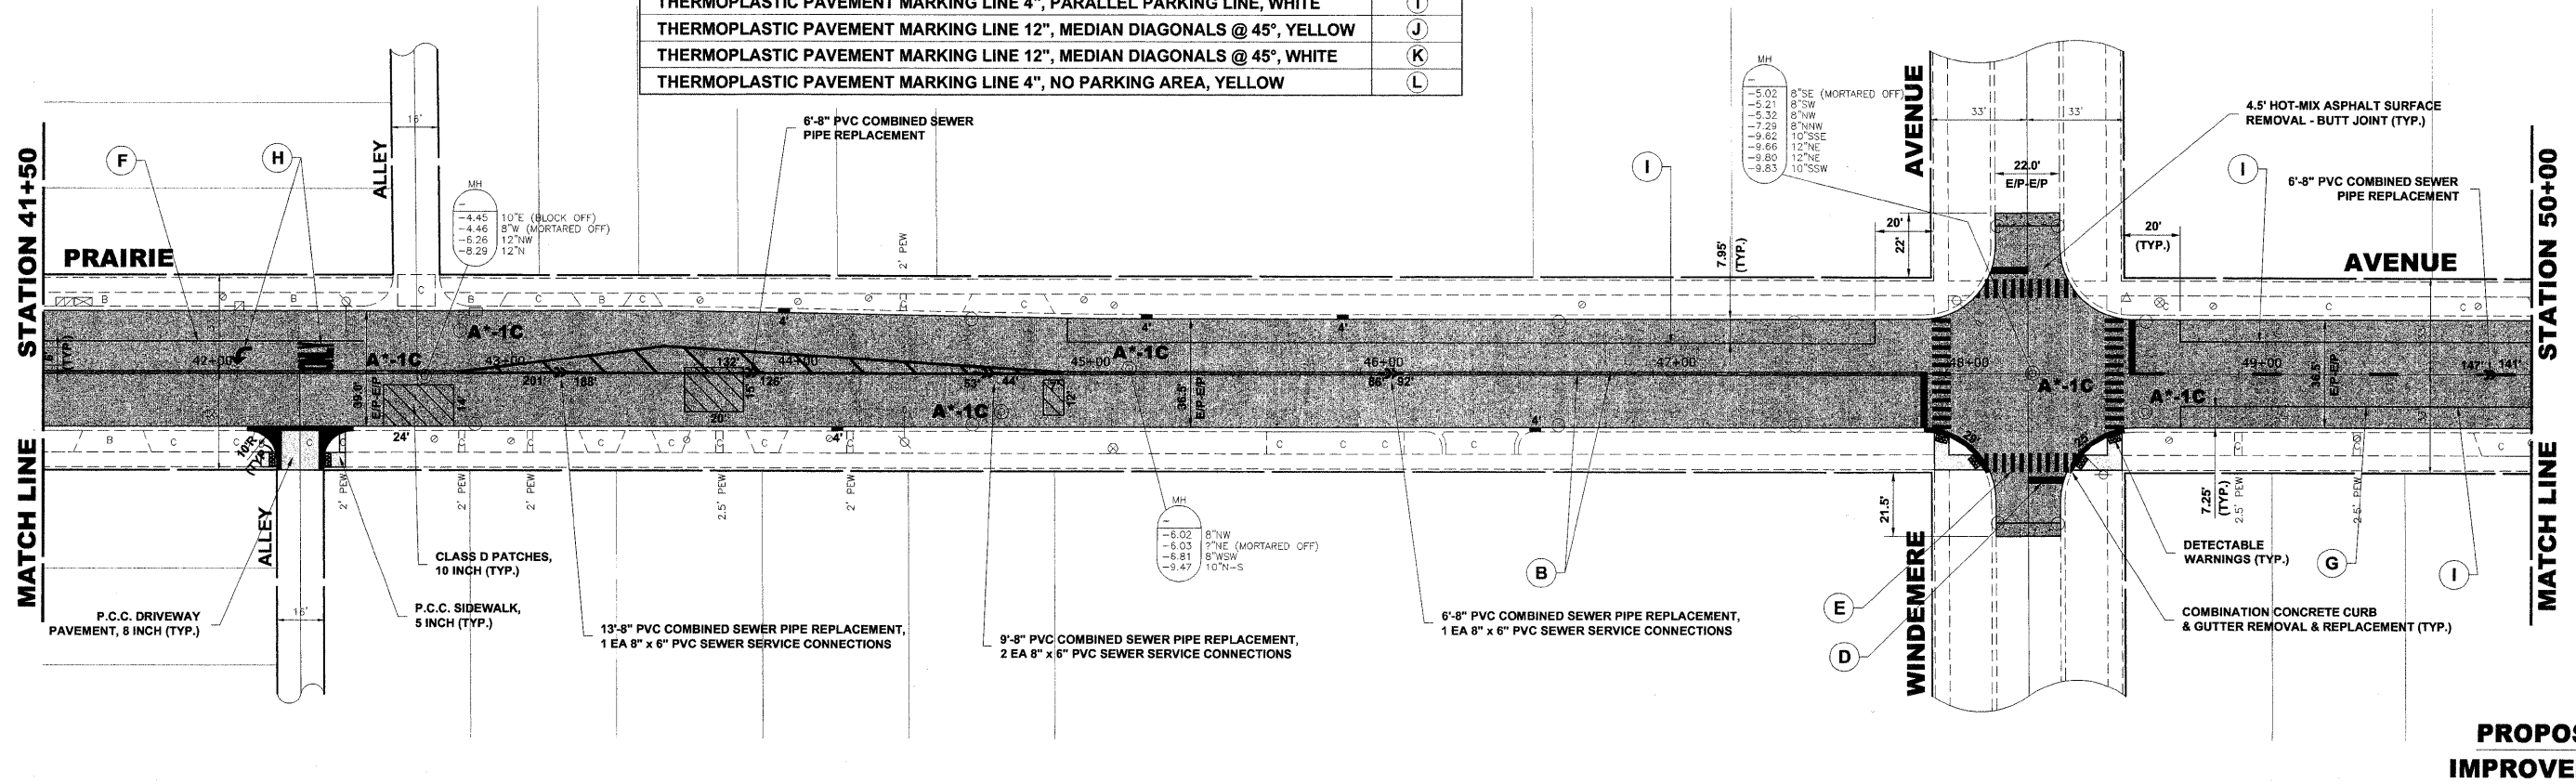

**PROPOSED IMPROVEMENT**

Drawing file: W:\Projects\12509095 - Prairie Ave LAPP\PRairie Ave\PRairie Ave.dwg Aug 17, 2009 - 9:33am

**HANCOCK ENGINEERING**  
 Civil Engineers  
 Municipal Consultants  
 Established 1911

USER NAME	DESIGNED	WOP	REVISED
	DRAWN	LEV/MK	
PLOT SCALE	CHECKED	JG	
PLOT DATE	DATE	8-17-09	

**STATE OF ILLINOIS  
 DEPARTMENT OF TRANSPORTATION**

**PRAIRIE AVENUE PAVING PLAN**

SCALE: 1" = 30' SHEET NO. 3 OF 4 SHEETS STA. 33+00 TO STA. 50+00

F.A.U. RTE.	SECTION	COUNTY	TOTAL SHEETS	SHEET NO.
2732	09-00124-00-RS	COOK	22	13
FED. ROAD DIST. NO. 1 ILLINOIS FED. AID PROJECT			CONTRACT NO. 63296	
			ARA-9003 (302)	

E.H.E. PROJECT NO. 125-09-09501