
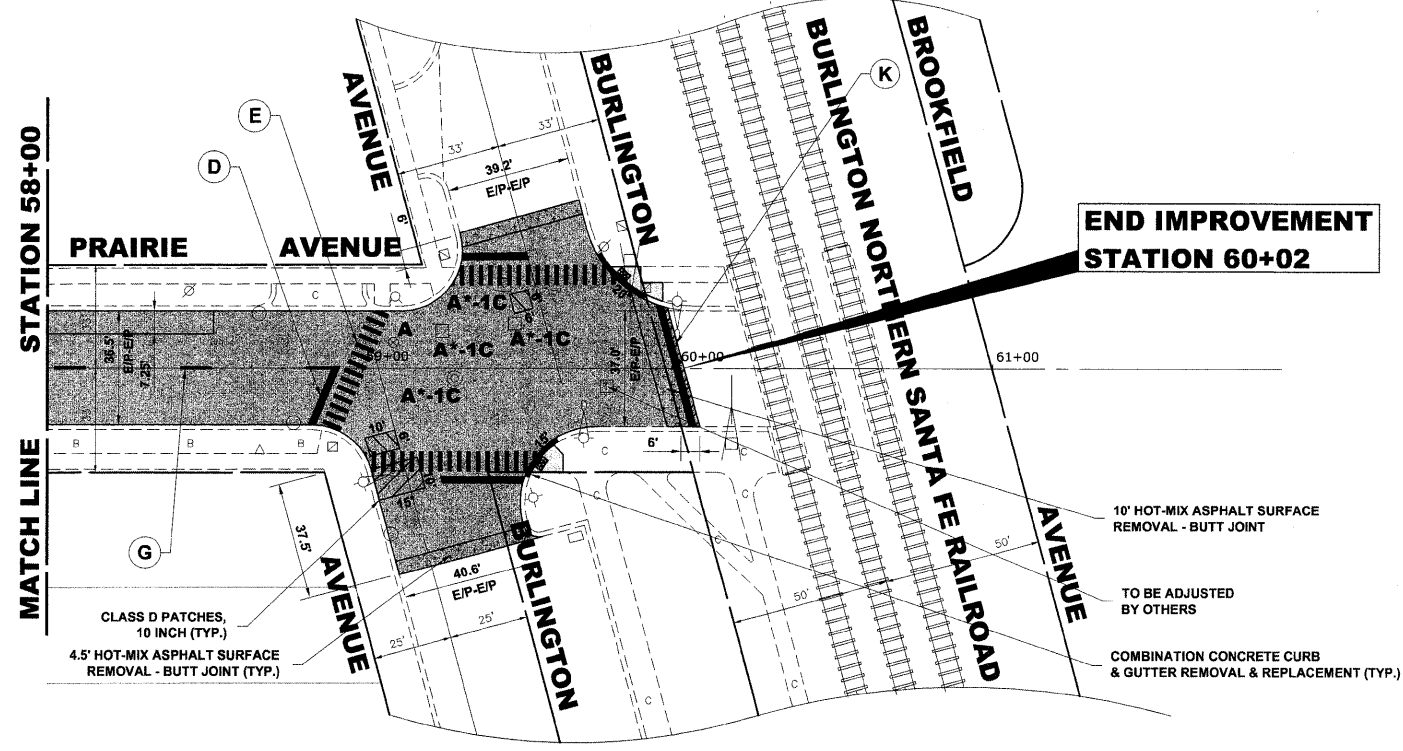


PAVEMENT MARKING LEGEND

| ITEM DESCRIPTION | SYMBOL |
|---|--------|
| THERMOPLASTIC PAVEMENT MARKING LINE 4", DOUBLE @ 11" C-C, YELLOW | (B) |
| THERMOPLASTIC PAVEMENT MARKING LINE 6", CROSS WALK, WHITE | (C) |
| THERMOPLASTIC PAVEMENT MARKING LINE 24", STOP BAR, WHITE | (D) |
| THERMOPLASTIC PVMT. MARKING LINE 12", SCHOOL CROSSWALK @ 36" C-C, WHITE | (E) |
| THERMOPLASTIC PAVEMENT MARKING LINE 6", TURN LANE LINE, WHITE | (F) |
| THERMOPLASTIC PAVEMENT MARKING LINE 4", 30' SKIP, 10' DASH, YELLOW | (G) |
| THERMOPLASTIC PAVEMENT MARKING, LETTERS AND SYMBOLS, WHITE | (H) |
| THERMOPLASTIC PAVEMENT MARKING LINE 4", PARALLEL PARKING LINE, WHITE | (I) |
| THERMOPLASTIC PAVEMENT MARKING LINE 12", MEDIAN DIAGONALS @ 45°, YELLOW | (J) |
| THERMOPLASTIC PAVEMENT MARKING LINE 12", MEDIAN DIAGONALS @ 45°, WHITE | (K) |
| THERMOPLASTIC PAVEMENT MARKING LINE 4", NO PARKING AREA, YELLOW | (L) |

PROPOSED IMPROVEMENT

 

PROPOSED IMPROVEMENT

Drawing file: W:\Projects\12509095 - Prairie Ave L&P\PRairie Ave\PRairie Ave.dwg Aug 17, 2009 - 2:04pm



| | | | |
|------------|----------|---------|---------|
| USER NAME | DESIGNED | WOP | REVISED |
| | DRAWN | LEV/MK | |
| PLOT SCALE | CHECKED | JG | |
| PLOT DATE | DATE | 8-17-09 | |

**STATE OF ILLINOIS
DEPARTMENT OF TRANSPORTATION**

PRAIRIE AVENUE PAVING PLAN

SCALE: 1" = 30' SHEET NO. 4 OF 4 SHEETS STA. 50+00 TO STA. 60+02.0

| | | | | |
|--------------------|----------------|--------|--|-----------|
| P.A.U. RTE. | SECTION | COUNTY | TOTAL SHEETS | SHEET NO. |
| 2732 | 09-00124-00-RS | COOK | 22 | 14 |
| CONTRACT NO. 63296 | | | FED. ROAD DIST. NO. 1 ILLINOIS FED. AID PROJECT ARA-9003 (302) | |

E.H.E. PROJECT NO. 125-09-09501