


PLAN	SURVEYED	DATE
	PLOTTED	BY
	REVISED	
	NOTES CHECKED	
	FILED	
	CADD FILE NAME	
	NO.	

PROFILE	SURVEYED	DATE
	PLOTTED	BY
	REVISED	
	NOTES CHECKED	
	FILED	
	CADD FILE NAME	
	NO.	

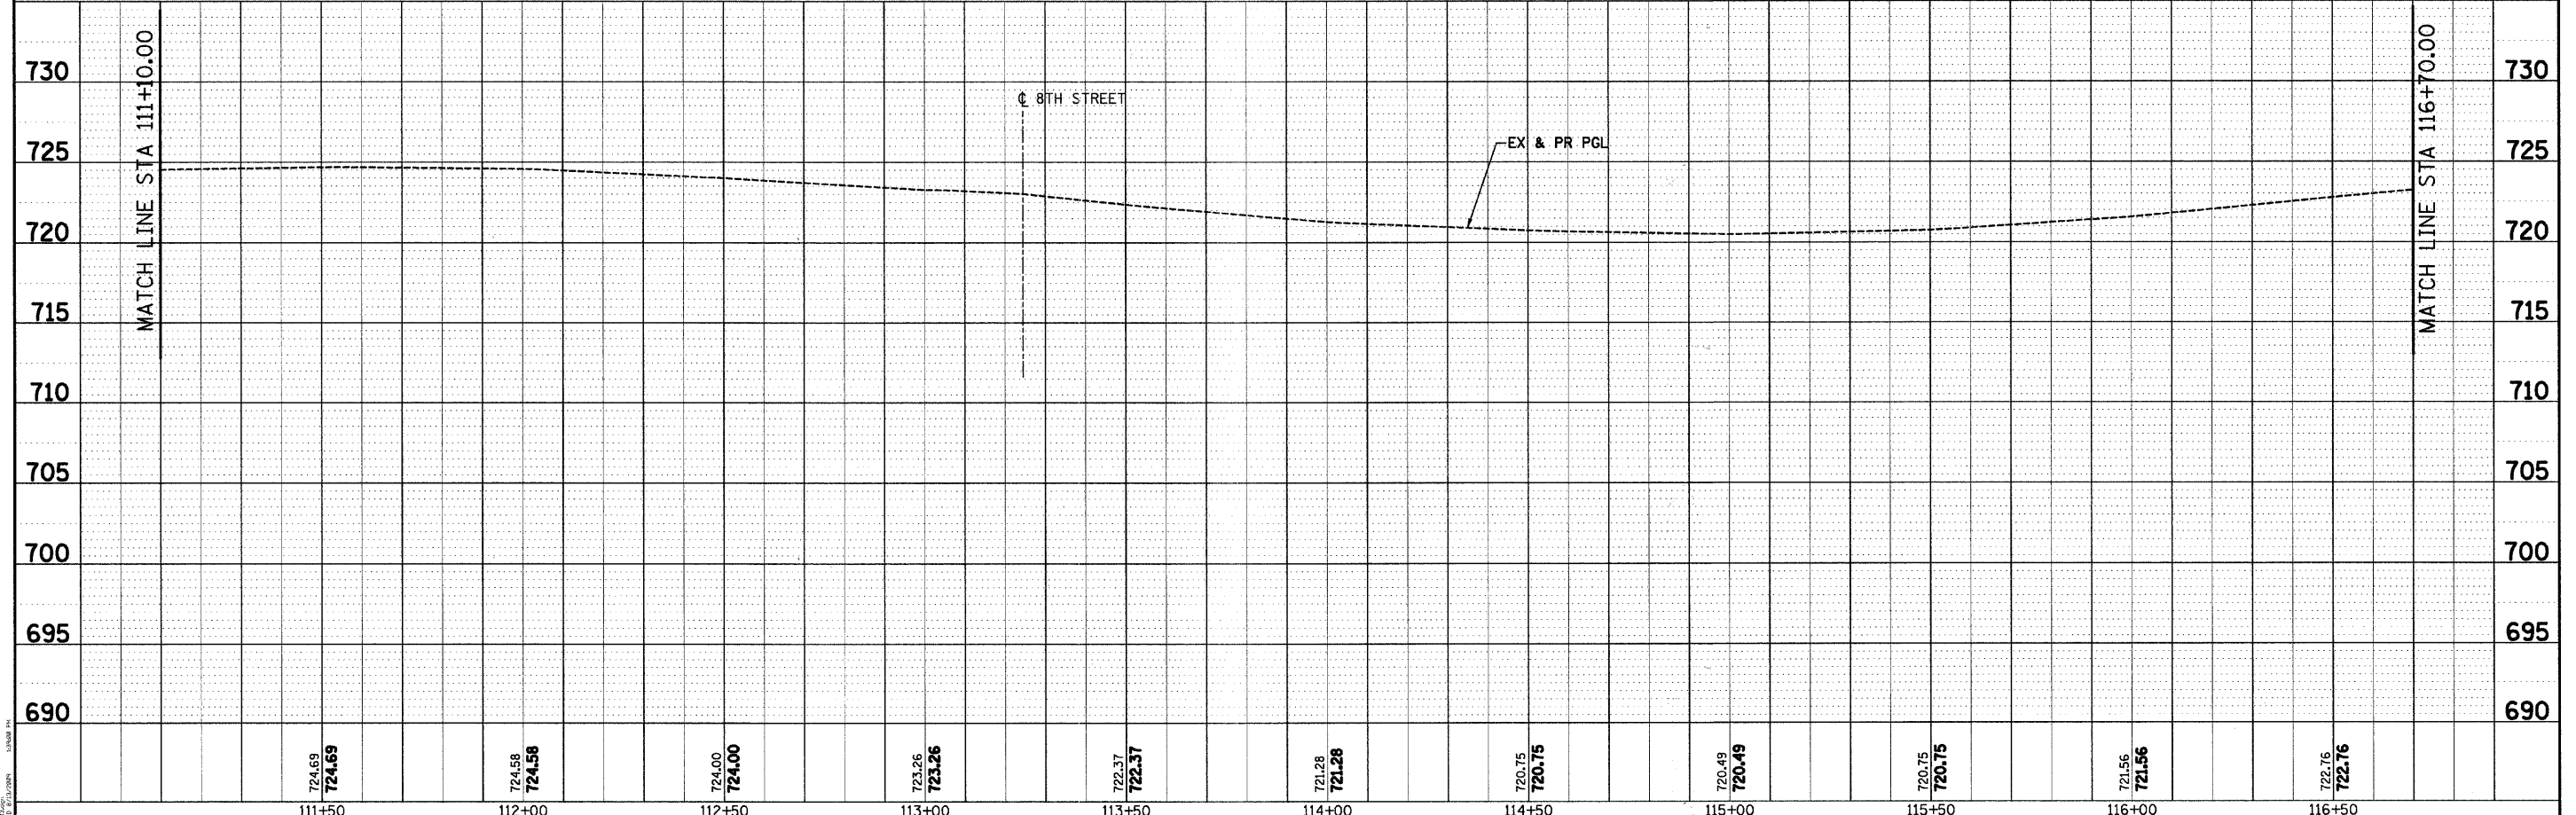

<p>SEC Group, Inc. Engineering Planning Landscape Architecture McHenry • Yorkville • New Lenox • Chicago www.secgroupinc.com</p>	USER NAME = sjohnson PLOT SCALE = 1"=20' PLOT DATE = 8/13/2009	DESIGNED - DRAWN - SVJ CHECKED - GT DATE - 8/13/09	REVISED - REVISED - REVISED - REVISED -	VILLAGE OF HINSDALE DUPAGE COUNTY, ILLINOIS GARFIELD STREET, FIRST STREET, & PARK AVENUE	GARFIELD STREET ROADWAY PLAN AND PROFILE	F.A.U. R.T.E. 2678 SECTION NO. 08-00086-00-RS COUNTY DUPAGE ILLINOIS TOTAL SHEETS 65 SHEET NO. 10 CONTRACT NO. 63277	SCALE: 1"=20' SHEET NO. 10 OF 65 SHEETS STA. 111+10.00 TO STA. 116+70.00
--	--	---	--	---	--	--	--