


- A** FRAME AND LID TO BE ADJUSTED
- B** VALVE VAULT TO BE ADJUSTED
- C** FRAME AND GRATE TO BE ADJUSTED
- BUTT-JOINT REMOVAL AREA

| | |
|----------------------------|------|
| PLAN | DATE |
| SURVEYED | BY |
| PLOTTED | BY |
| GRADES CHECKED | BY |
| STRUCTURE NOTATIONS MARKED | BY |
| NO. | |

| | |
|----------------------------|------|
| PROFILE | DATE |
| SURVEYED | BY |
| PLOTTED | BY |
| GRADES CHECKED | BY |
| STRUCTURE NOTATIONS MARKED | BY |
| NO. | |

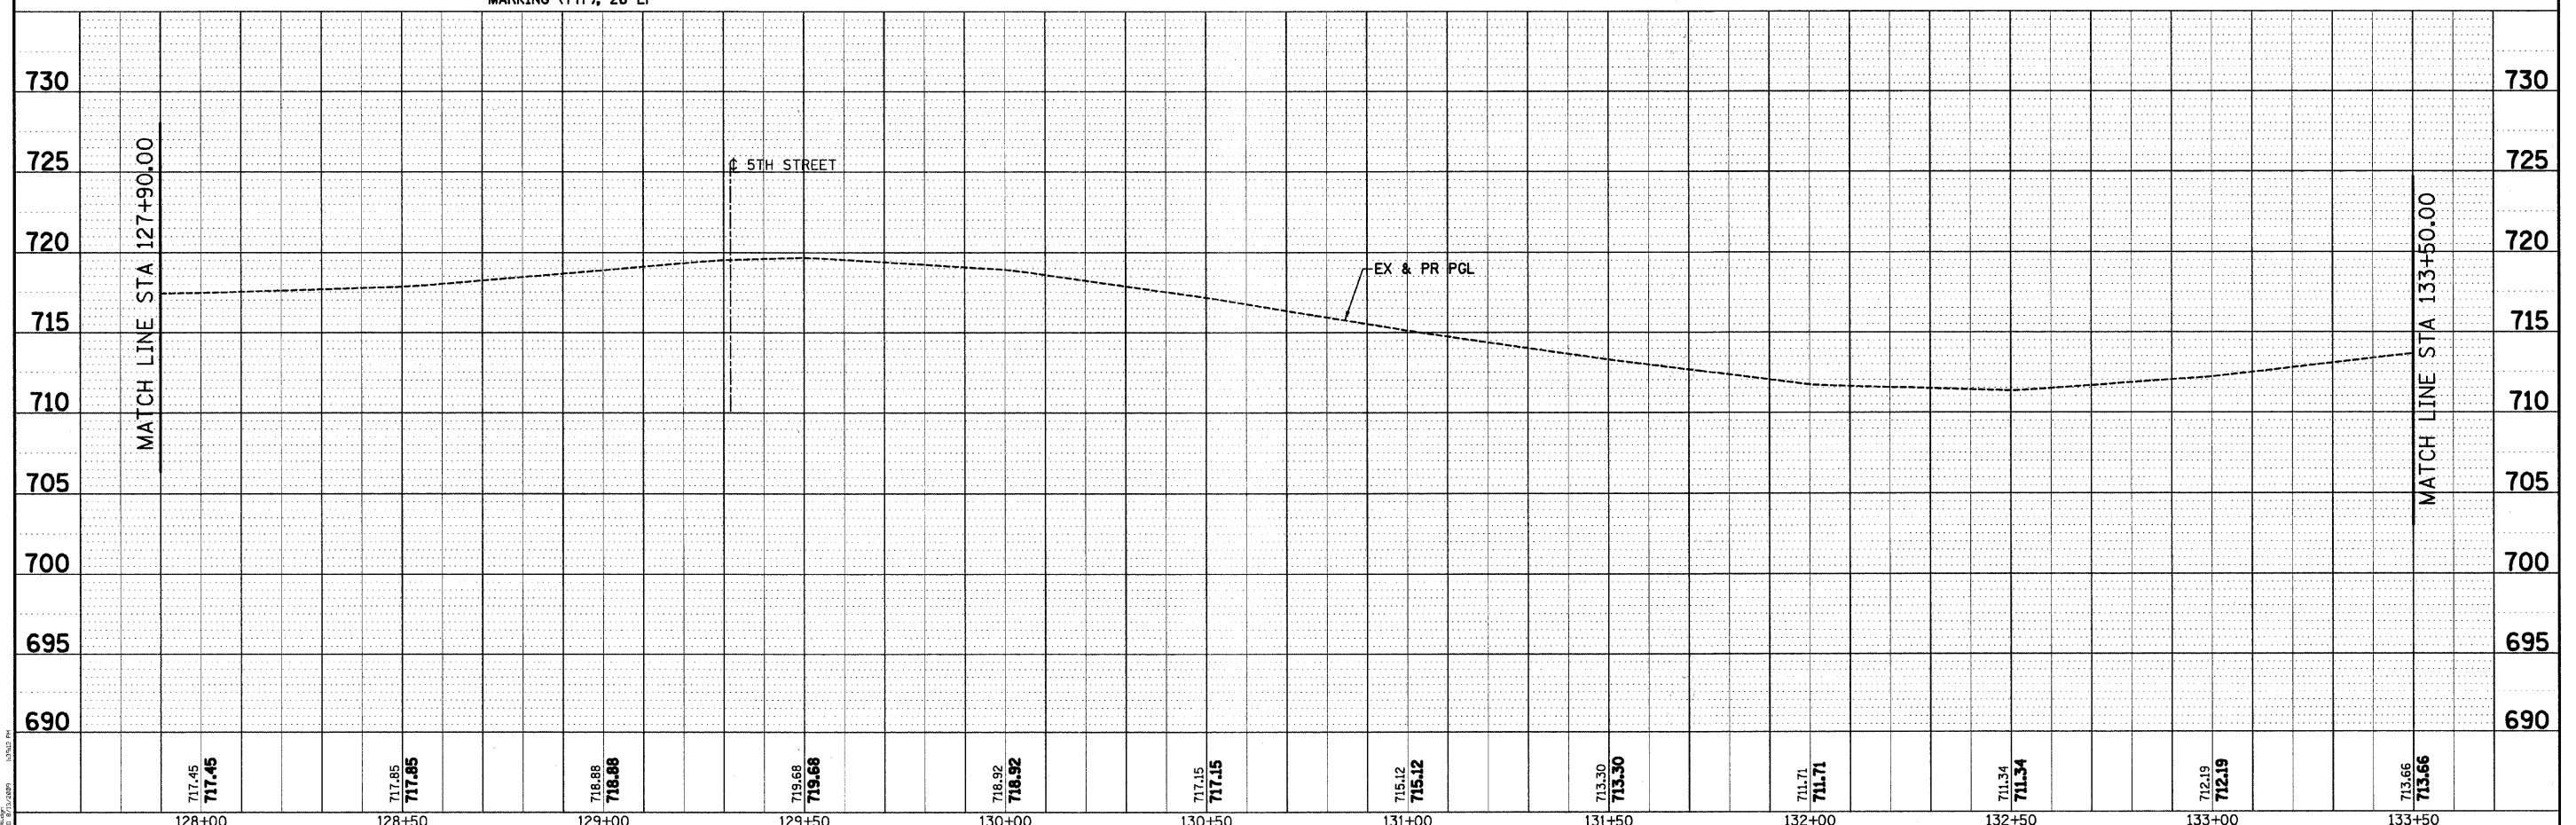

| | | | | | | | |
|--|--|---|--|---|---|--|---------------------------|
| <p>SEC Group, Inc. Engineering Planning Architecture 111 W. Lake Street, Suite 200 Chicago, IL 60601 Tel: 312.231.1000 www.secgroup.com</p> | USER NAME = ejohnson PLOT SCALE = 1"=20' PLOT DATE = 8/13/2009 | DESIGNED - DRAWN - SVJ CHECKED - GT DATE - 8/13/09 | REVISED - REVISED - REVISED - REVISED - | VILLAGE OF HINSDALE DUPAGE COUNTY, ILLINOIS GARFIELD STREET, FIRST STREET, & PARK AVENUE | GARFIELD STREET ROADWAY PLAN AND PROFILE SCALE: 1"=20' SHEET NO. 13 OF 65 SHEETS STA. 127+90.00 TO STA. 133+50.00 | F.A.U. R.T.E. 2678 SECTION NO. 08-00086-00-RS COUNTY DUPAGE TOTAL SHEETS 65 SHEET NO. 13 CONTRACT NO. 63297 | ILLINOIS FED. AID PROJECT |
|--|--|---|--|---|---|--|---------------------------|