



GRAPHIC SCALE

 

CROSSING TAGS #

- 1 SS BOP=712.78
WM TOP=710.41
- 2 SS BOP=710.80
WM TOP=709.30

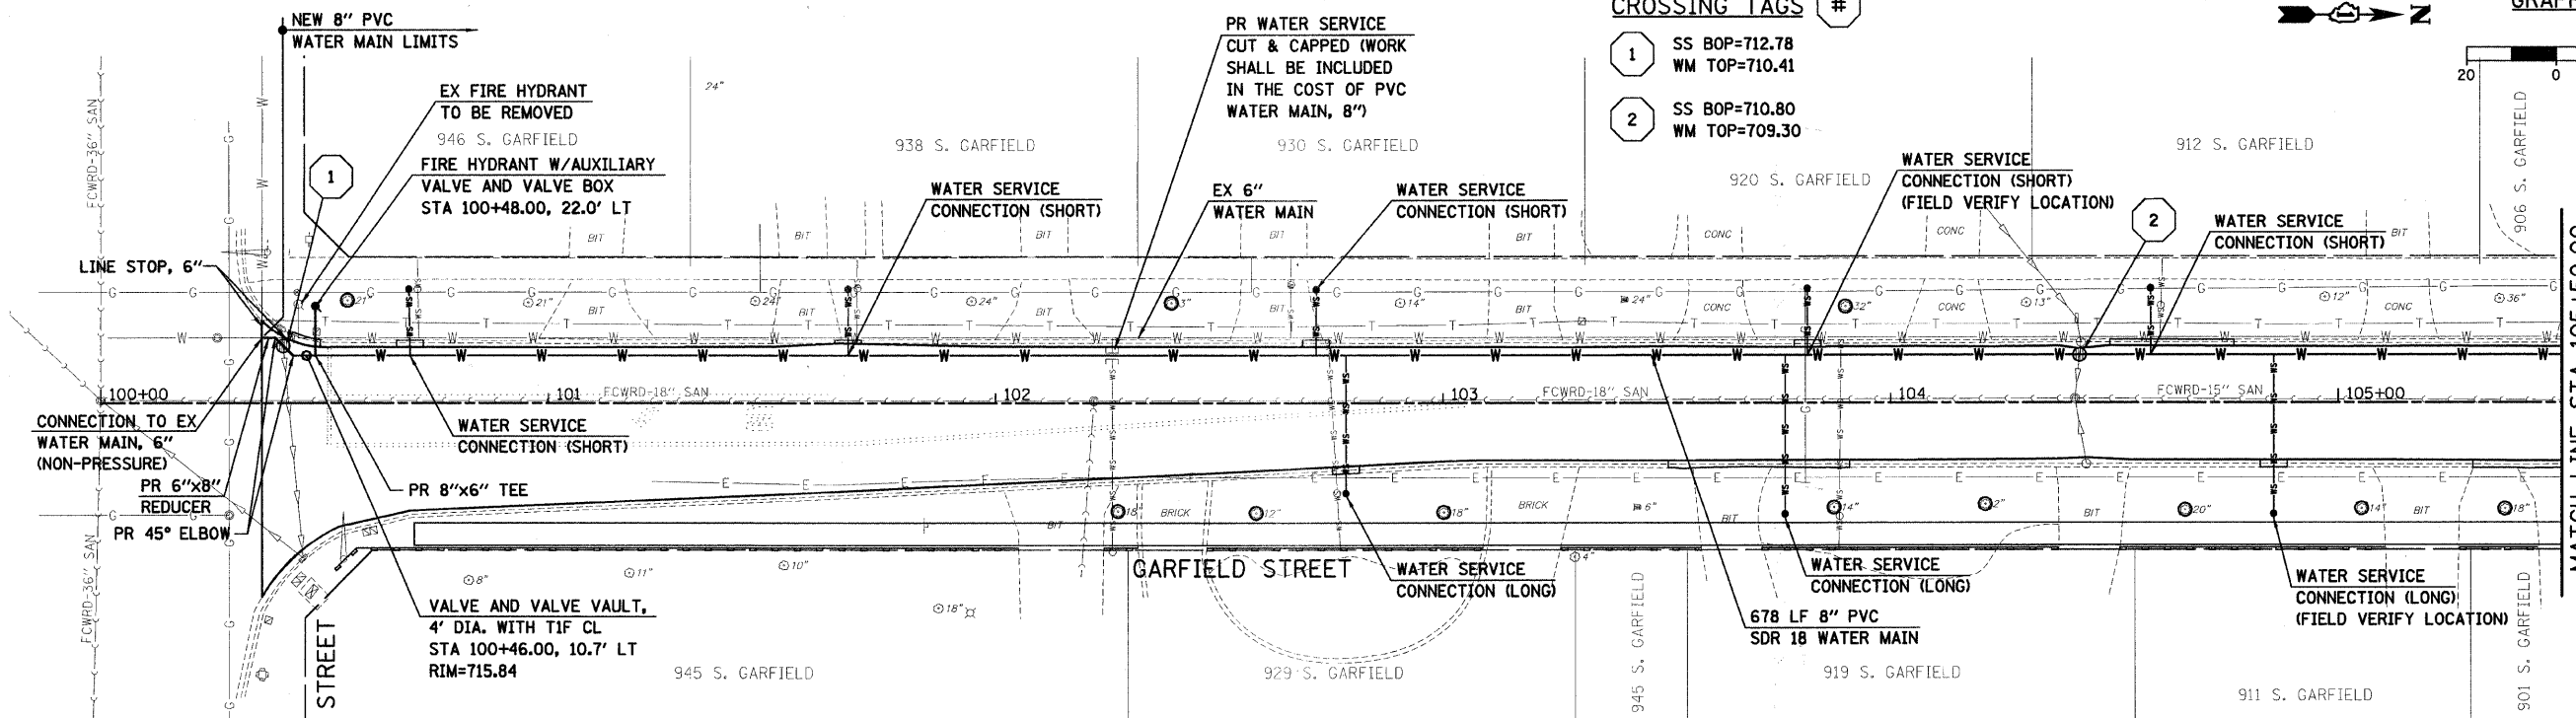


ALL TRENCHES UNDER OR WITHIN FIVE (5) FEET OF ALL CURB AND GUTTER, PAVED SURFACES, AND SIDEWALKS SHALL BE BACKFILLED WITH SELECT GRANULAR MATERIAL CONFORMING TO THE GRADATION OF CAT7 AND SHALL BE INCLUDED IN THE COST OF TRENCH BACKFILL.

REFER TO SCHEDULE OF QUANTITIES FOR PATCHING WIDTH TABLE

⊙ = TREE TRUNK PROTECTION
VOH = VILLAGE OF HINSDALE
FCWRD = FLAGG CREEK WATER RECLAMATION DISTRICT

PLAN	REVISIONS	DATE
NO.	BY	
NO.	BY	
NO.	BY	
NO.	BY	
NO.	BY	
NO.	BY	

PROFILE	REVISIONS	DATE
NO.	BY	
NO.	BY	
NO.	BY	
NO.	BY	
NO.	BY	
NO.	BY	

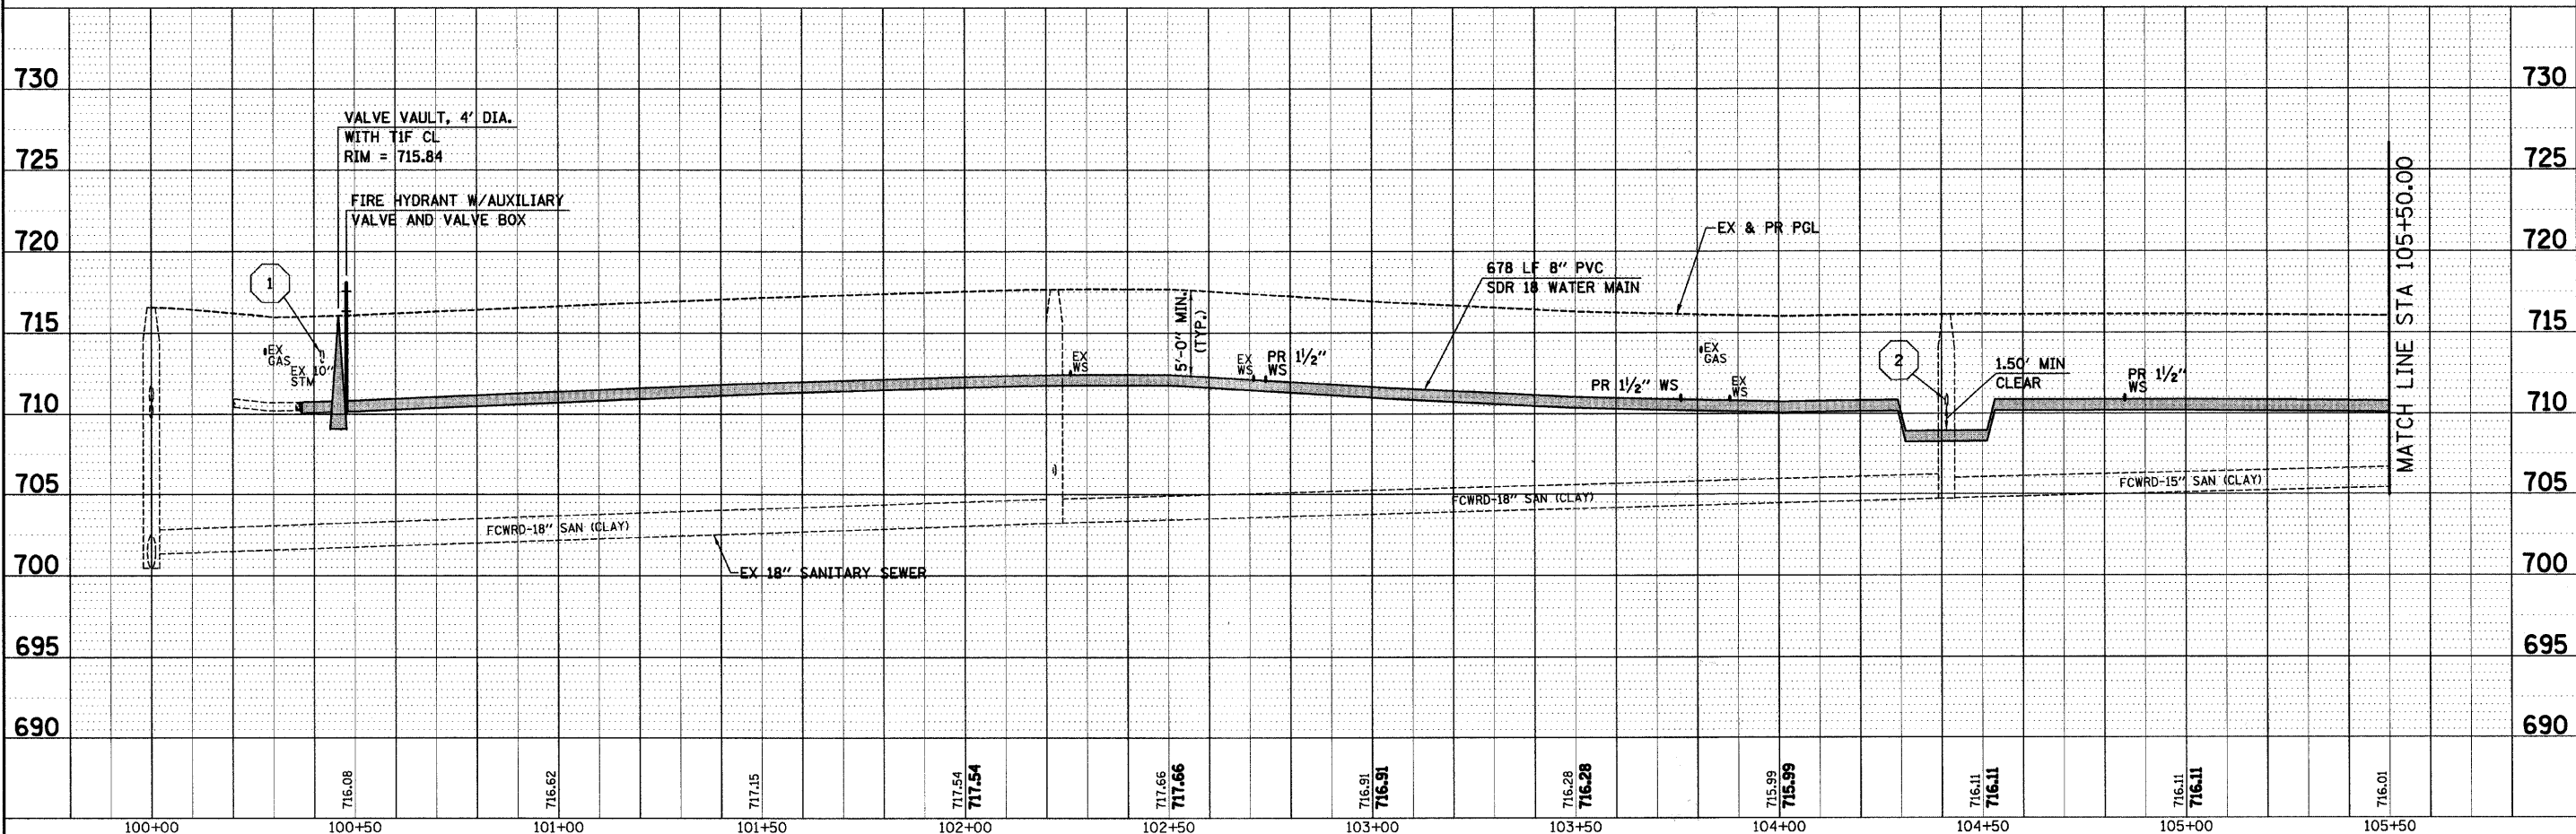

100+00	100+50	101+00	101+50	102+00	102+50	103+00	103+50	104+00	104+50	105+00	105+50
716.08	716.62	717.15	717.54	717.66	716.91	716.28	715.99	716.11	716.11	716.01	

SEC Group, Inc.
 Illinois Professional Design Firm # 184-000151
 Engineering
 Surveying
 Planning
 Landscape Architecture
 McHenry • Yorkville • New Lenox • Chicago
 www.secgroupinc.com

USER NAME = s.johnson	DESIGNED -	REVISED -
PLLOT SCALE = 1"=20'	DRAWN - SVJ	REVISED -
PLLOT DATE = 8/13/2009	CHECKED - GT	REVISED -
	DATE - 8/13/09	REVISED -

VILLAGE OF HINSDALE
 DUPAGE COUNTY, ILLINOIS
 GARFIELD STREET, FIRST STREET, & PARK AVENUE

**GARFIELD STREET
 UTILITY PLAN AND PROFILE**
 SCALE: 1"=20' SHEET NO. 40 OF 65 SHEETS STA. 100+00.00 TO STA. 105+50.00

F.A.V. R.T.E. 2678	SECTION NO. 08-00086-00-RS	COUNTY DUPAGE	TOTAL SHEETS 65	SHEET NO. 40
CONTRACT NO. 63297				
FED. ROAD DIST. NO. ILLINOIS FED. AID PROJECT				