


ALL TRENCHES UNDER OR WITHIN FIVE (5) FEET OF ALL CURB AND GUTTER, PAVED SURFACES, AND SIDEWALKS SHALL BE BACKFILLED WITH SELECT GRANULAR MATERIAL CONFORMING TO THE GRADATION OF CAT AND SHALL BE INCLUDED IN THE COST OF TRENCH BACKFILL.

REFER TO SCHEDULE OF QUANTITIES FOR PATCHING WIDTH TABLE

--- ACTIVE VCP SANITARY SERVICE
 - - - CAPPED/ABANDONED VCP SANITARY SERVICE
 VOH = VILLAGE OF HINSDALE
 FCWRD = FLAGG CREEK WATER RECLAMATION DISTRICT

PLAN	REVISIONS	DATE
NO.	BY	
NO.	BY	
NO.	BY	
NO.	BY	
NO.	BY	
NO.	BY	
NO.	BY	
NO.	BY	
NO.	BY	
NO.	BY	

PROFILE	REVISIONS	DATE
NO.	BY	
NO.	BY	
NO.	BY	
NO.	BY	
NO.	BY	
NO.	BY	
NO.	BY	
NO.	BY	
NO.	BY	
NO.	BY	

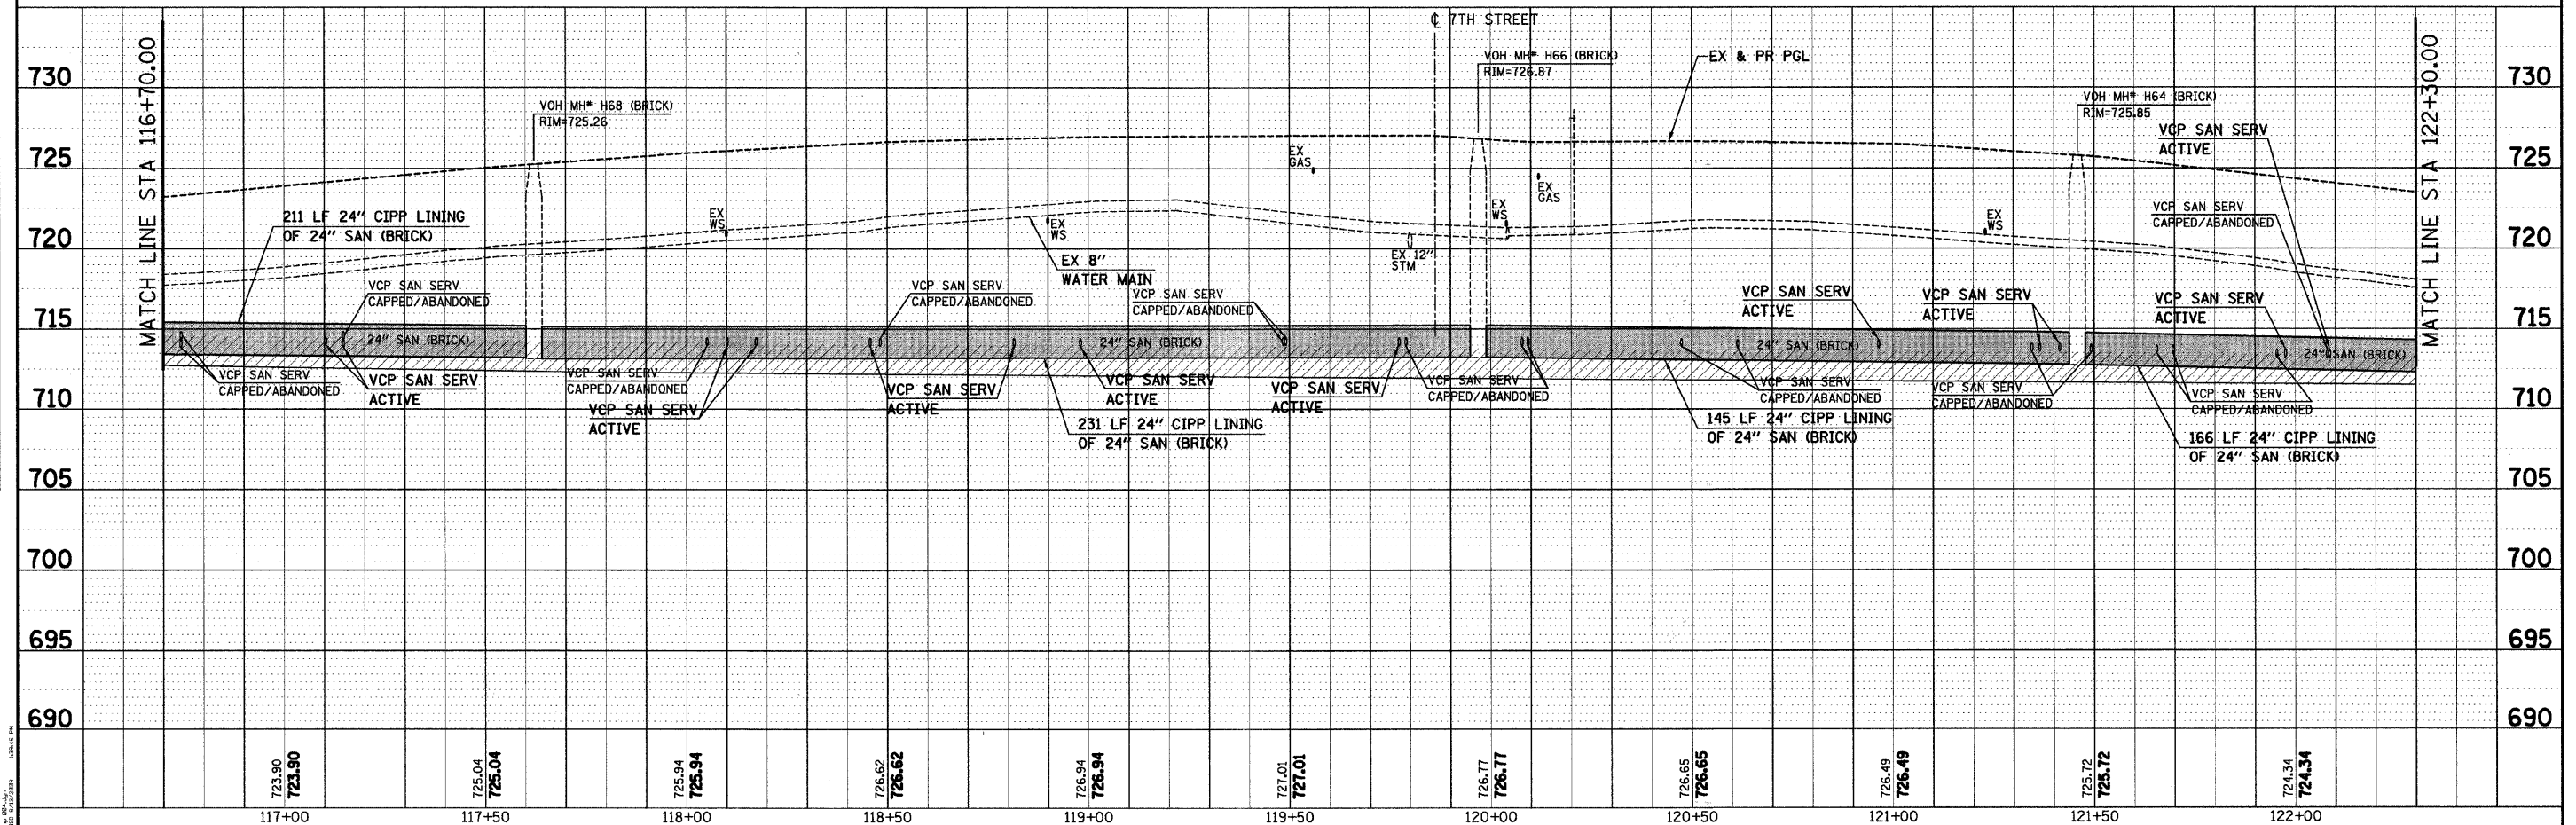

117+00	117+50	118+00	118+50	119+00	119+50	120+00	120+50	121+00	121+50	122+00
723.90 723.90	725.04 725.04	725.94 725.94	726.62 726.62	726.94 726.94	727.01 727.01	726.77 726.77	726.65 726.65	726.49 726.49	725.72 725.72	724.34 724.34

SEC Group, Inc.
 Engineering
 Planning
 Landscape Architecture
 McHenry • Yorkville • New Lenox • Chicago
 www.secgroupinc.com

USER NAME = s.johnson	DESIGNED -	REVISED -
PLOT SCALE = 1"=20'	DRAWN - SVJ	REVISED -
PLOT DATE = 8/13/2009	CHECKED - GT	REVISED -
	DATE - 8/13/09	REVISED -

**VILLAGE OF HINSDALE
 DUPAGE COUNTY, ILLINOIS
 GARFIELD STREET, FIRST STREET, & PARK AVENUE**

**GARFIELD STREET
 UTILITY PLAN AND PROFILE**
 SCALE: 1"=20' SHEET NO. 43 OF 65 SHEETS STA. 116+70.00 TO STA. 122+30.00

F.A.U. RTE. 2670	SECTION NO. 08-00086-00-RS	COUNTY DUPAGE	TOTAL SHEETS 65	SHEET NO. 43
CONTRACT NO. 63297		FED. ROAD DIST. NO. (ILLINOIS) FED. AID PROJECT		