

ALL TRENCHES UNDER OR WITHIN FIVE (5) FEET OF ALL CURB AND GUTTER, PAVED SURFACES, AND SIDEWALKS SHALL BE BACKFILLED WITH SELECT GRANULAR MATERIAL CONFORMING TO THE GRADATION OF CAT7 AND SHALL BE INCLUDED IN THE COST OF TRENCH BACKFILL.


--- ACTIVE VCP SANITARY SERVICE
 - - - CAPPED/ABANDONED VCP SANITARY SERVICE

REFER TO SCHEDULE OF QUANTITIES FOR PATCHING WIDTH TABLE

VOH = VILLAGE OF HINSDALE
 FCWRD = FLAGG CREEK WATER RECLAMATION DISTRICT

PLAN	BY	DATE
REVISIONS		
ALIGNED		
CHECKED		
NO. 1		
FILE NAME		

PROFILE	BY	DATE
REVISIONS		
GRADES CHECKED		
NO. 1		
FILE NAME		

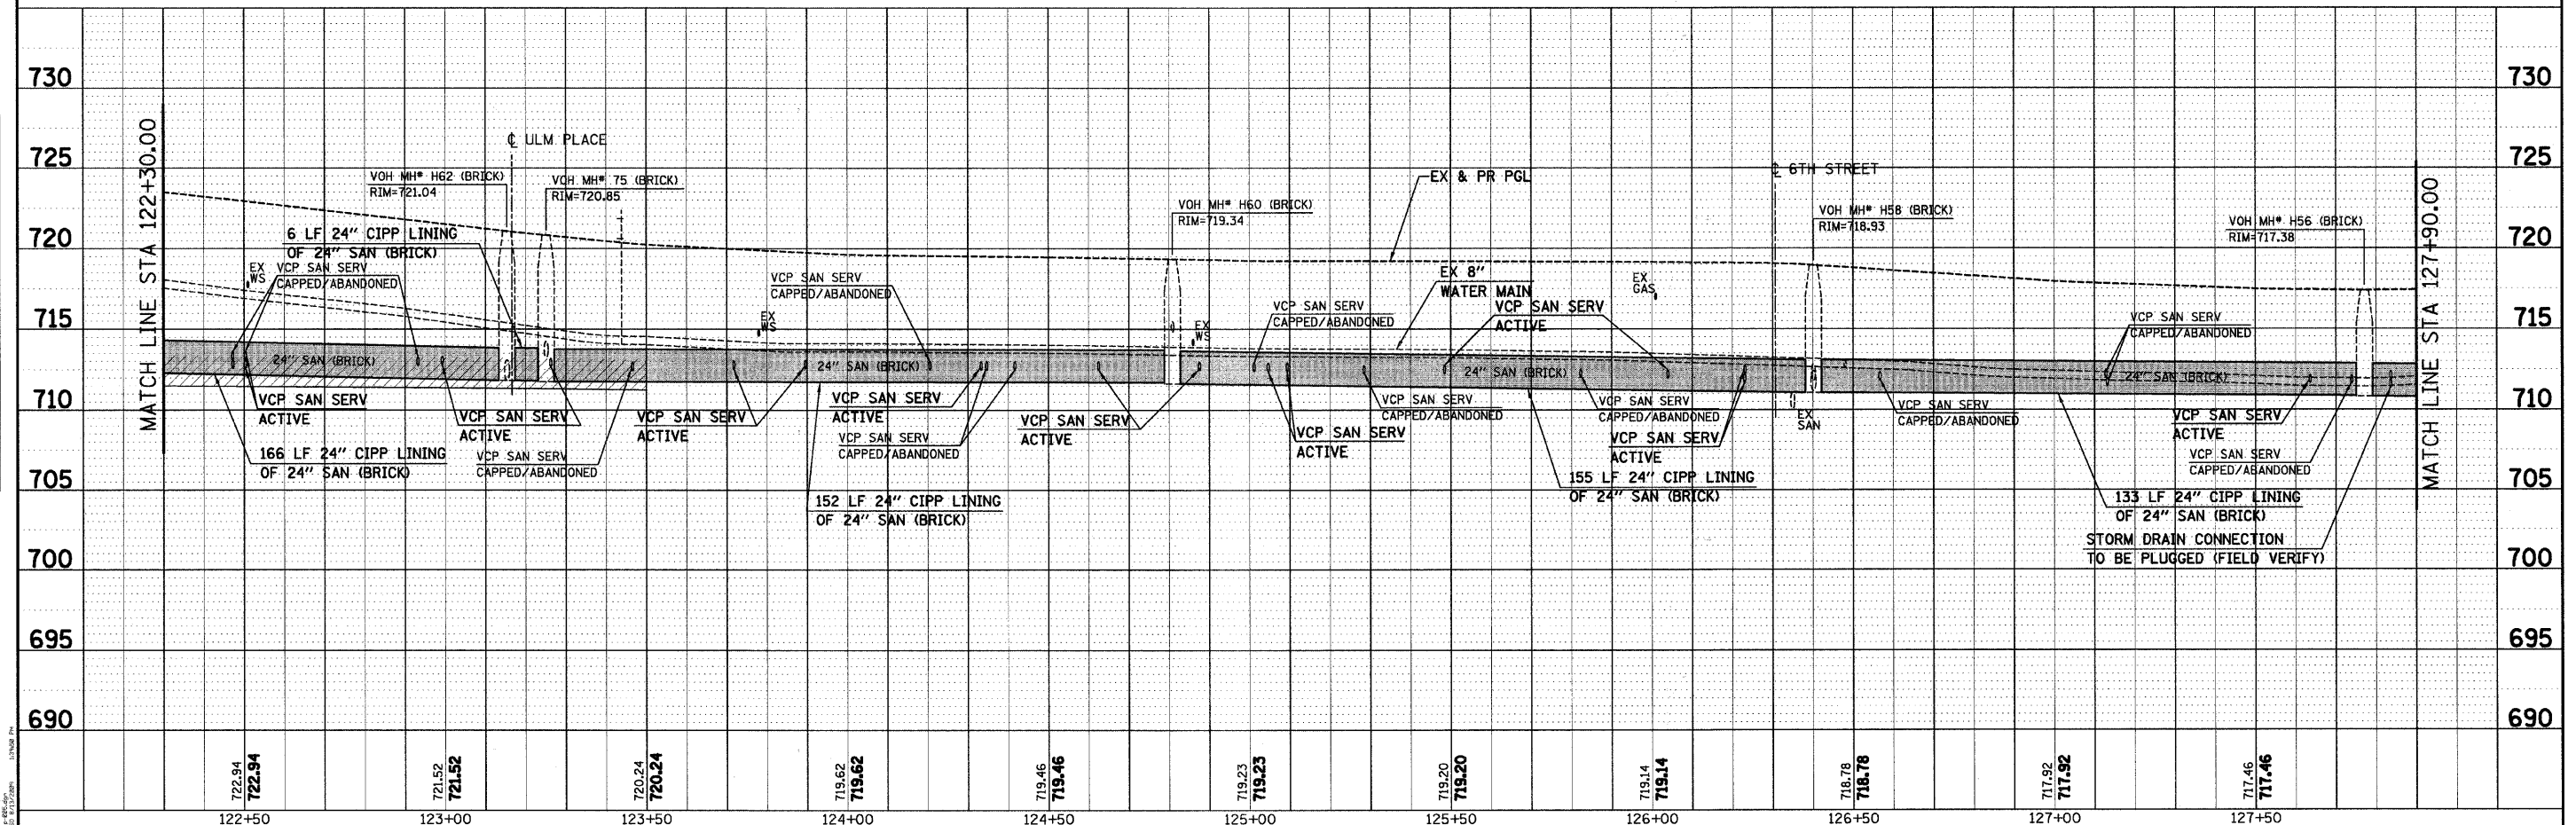

	USER NAME = s.johnson	DESIGNED -	REVISED -	VILLAGE OF HINSDALE DUPAGE COUNTY, ILLINOIS GARFIELD STREET, FIRST STREET, & PARK AVENUE	GARFIELD STREET UTILITY PLAN AND PROFILE	F.A.V. RTE. 267B	SECTION NO. 08-00086-00-RS	COUNTY DUPAGE	TOTAL SHEETS 65	SHEET NO. 44
	PLOT SCALE = 1"=20' PLOT DATE = 8/13/2009	DRAWN - SVJ CHECKED - GT DATE - 8/13/09	REVISED - REVISED - REVISED - REVISED -			SCALE: 1"=20' SHEET NO. 44 OF 65 SHEETS STA. 122+30.00 TO STA. 127+90.00	FED. ROAD DIST. NO. ILLINOIS FED. AID PROJECT CONTRACT NO. 63297			