


CROSSING TAGS #

7	SS BOP=707.08 WM TOP=705.58 LOWER WM
8	SAN BOP=710.83 WM TOP=709.33 LOWER WM
9	SS BOP=712.50 WM TOP=710.41 LOWER WM

REFER TO SCHEDULE OF QUANTITIES FOR PATCHING WIDTH TABLE

⊙ = TREE TRUNK PROTECTION
VOH = VILLAGE OF HINSDALE
FCWRD = FLAGG CREEK WATER RECLAMATION DISTRICT

ALL TRENCHES UNDER OR WITHIN FIVE (5) FEET OF ALL CURB AND GUTTER, PAVED SURFACES, AND SIDEWALKS SHALL BE BACKFILLED WITH SELECT GRANULAR MATERIAL CONFORMING TO THE GRADATION OF CA7 AND SHALL BE INCLUDED IN THE COST OF TRENCH BACKFILL.

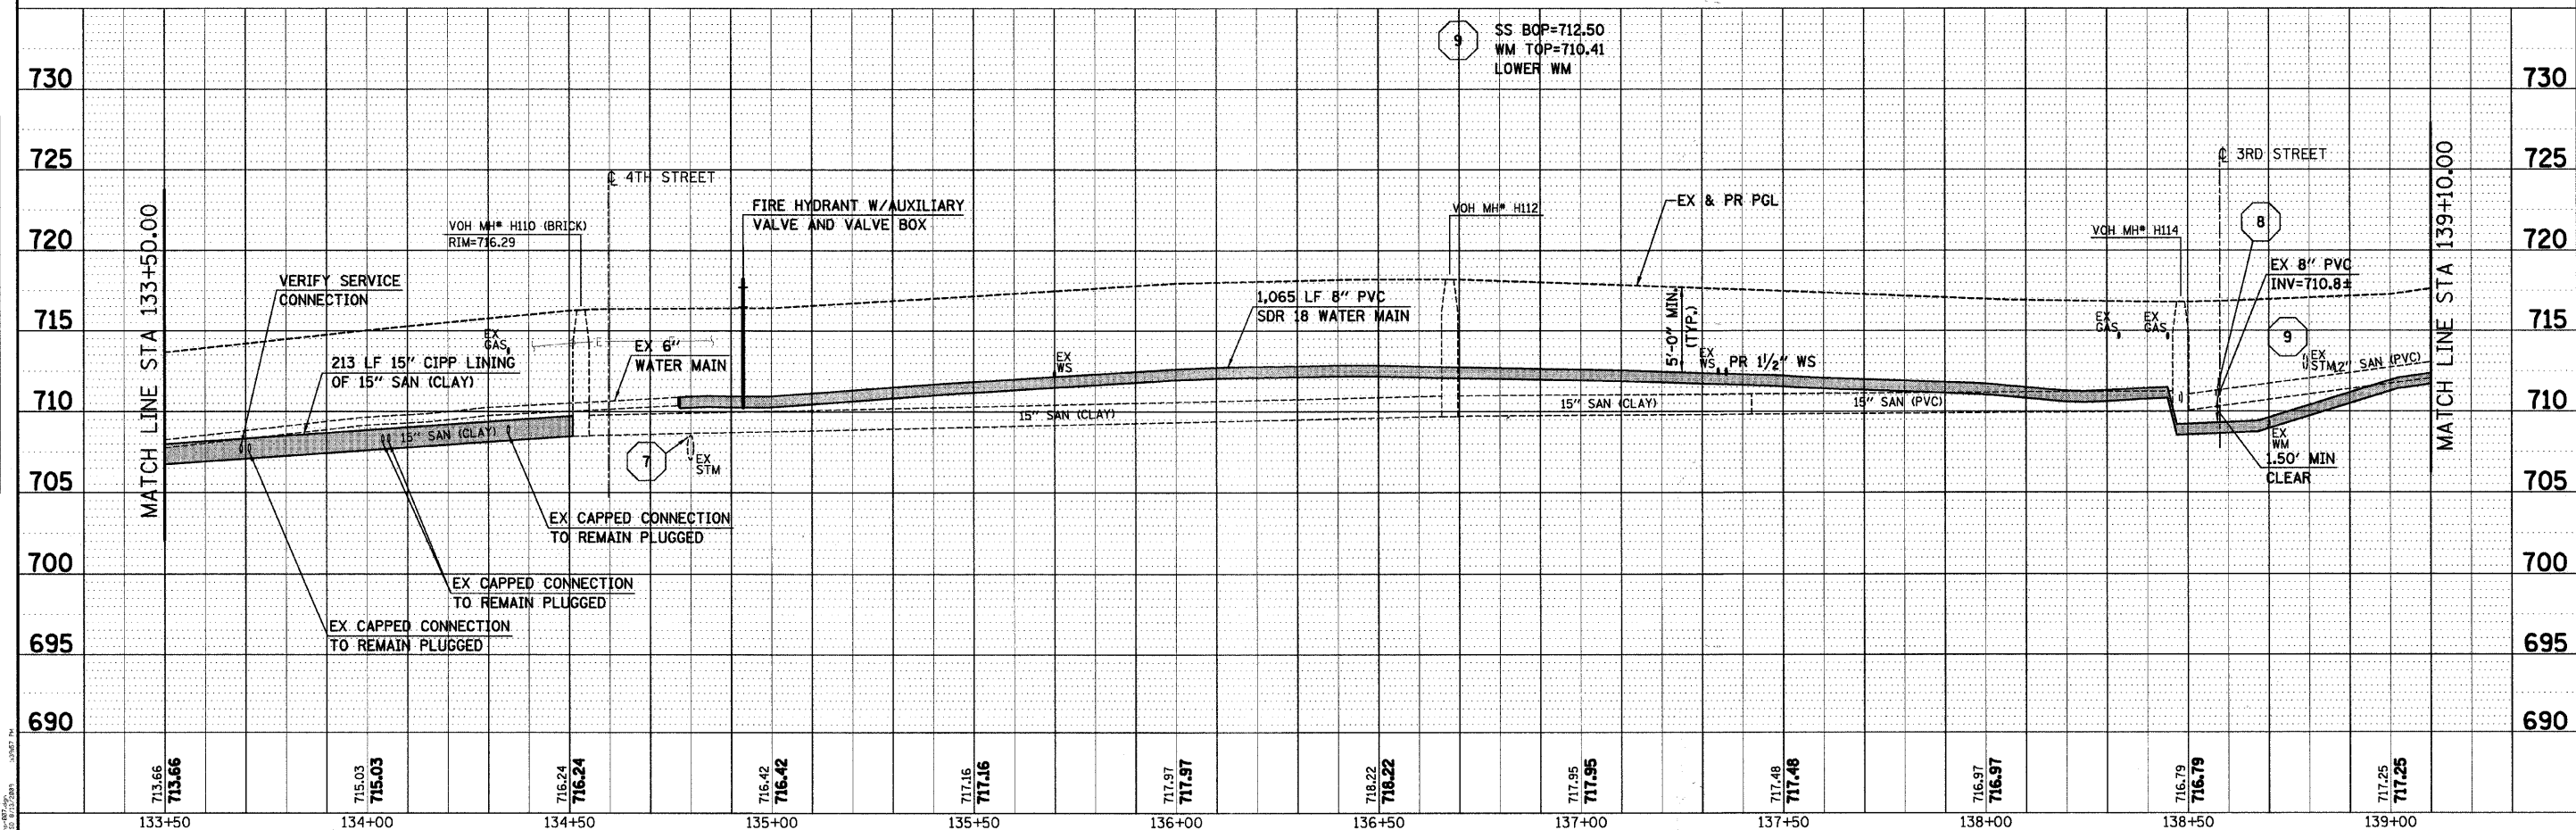

PLAN

DATE	
BY	
CHECKED	
DESIGNED	
NOTED	
PLANNED	
FILED	

PROFILE

DATE	
BY	
CHECKED	
DESIGNED	
NOTED	
PLANNED	
FILED	

<p>SEC Group, Inc. Engineering Surveying Planning Landscape Architecture McHenry • Yorkville • New Lenox • Chicago www.secgroupinc.com</p>	USER NAME = s.johnson PLOT SCALE = 1"=20' PLOT DATE = 8/13/2009	DESIGNED - DRAWN - SVJ CHECKED - GT DATE - 8/13/09	REVISED - REVISED - REVISED - REVISED -	<p align="center">VILLAGE OF HINSDALE DUPAGE COUNTY, ILLINOIS GARFIELD STREET, FIRST STREET, & PARK AVENUE</p>	<p align="center">GARFIELD STREET UTILITY PLAN AND PROFILE</p>	F.A.V. RTE. 2678 SECTION NO. 08-00086-00-RS COUNTY DUPAGE TOTAL SHEETS 65 SHEET NO. 46 CONTRACT NO. 63297 FED. ROAD DIST. NO. ILLINOIS FED. AID PROJECT
	SCALE: 1"=20' SHEET NO. 46 OF 65 SHEETS STA. 133+50.00 TO STA. 139+10.00					