


ALL TRENCHES UNDER OR WITHIN FIVE (5) FEET OF ALL CURB AND GUTTER, PAVED SURFACES, AND SIDEWALKS SHALL BE BACKFILLED WITH SELECT GRANULAR MATERIAL CONFORMING TO THE GRADATION OF CAT AND SHALL BE INCLUDED IN THE COST OF TRENCH BACKFILL.

REFER TO SCHEDULE OF QUANTITIES FOR PATCHING WIDTH TABLE

⊙ = TREE TRUNK PROTECTION
 VOH = VILLAGE OF HINSDALE
 FCWRD = FLAGG CREEK WATER RECLAMATION DISTRICT

DATE	
BY	
REVISIONS	
PLANNED	
ALIGNED	
CHECKED	
NOTED	
NO.	

DATE	
BY	
REVISIONS	
PLANNED	
ALIGNED	
CHECKED	
NOTED	
NO.	

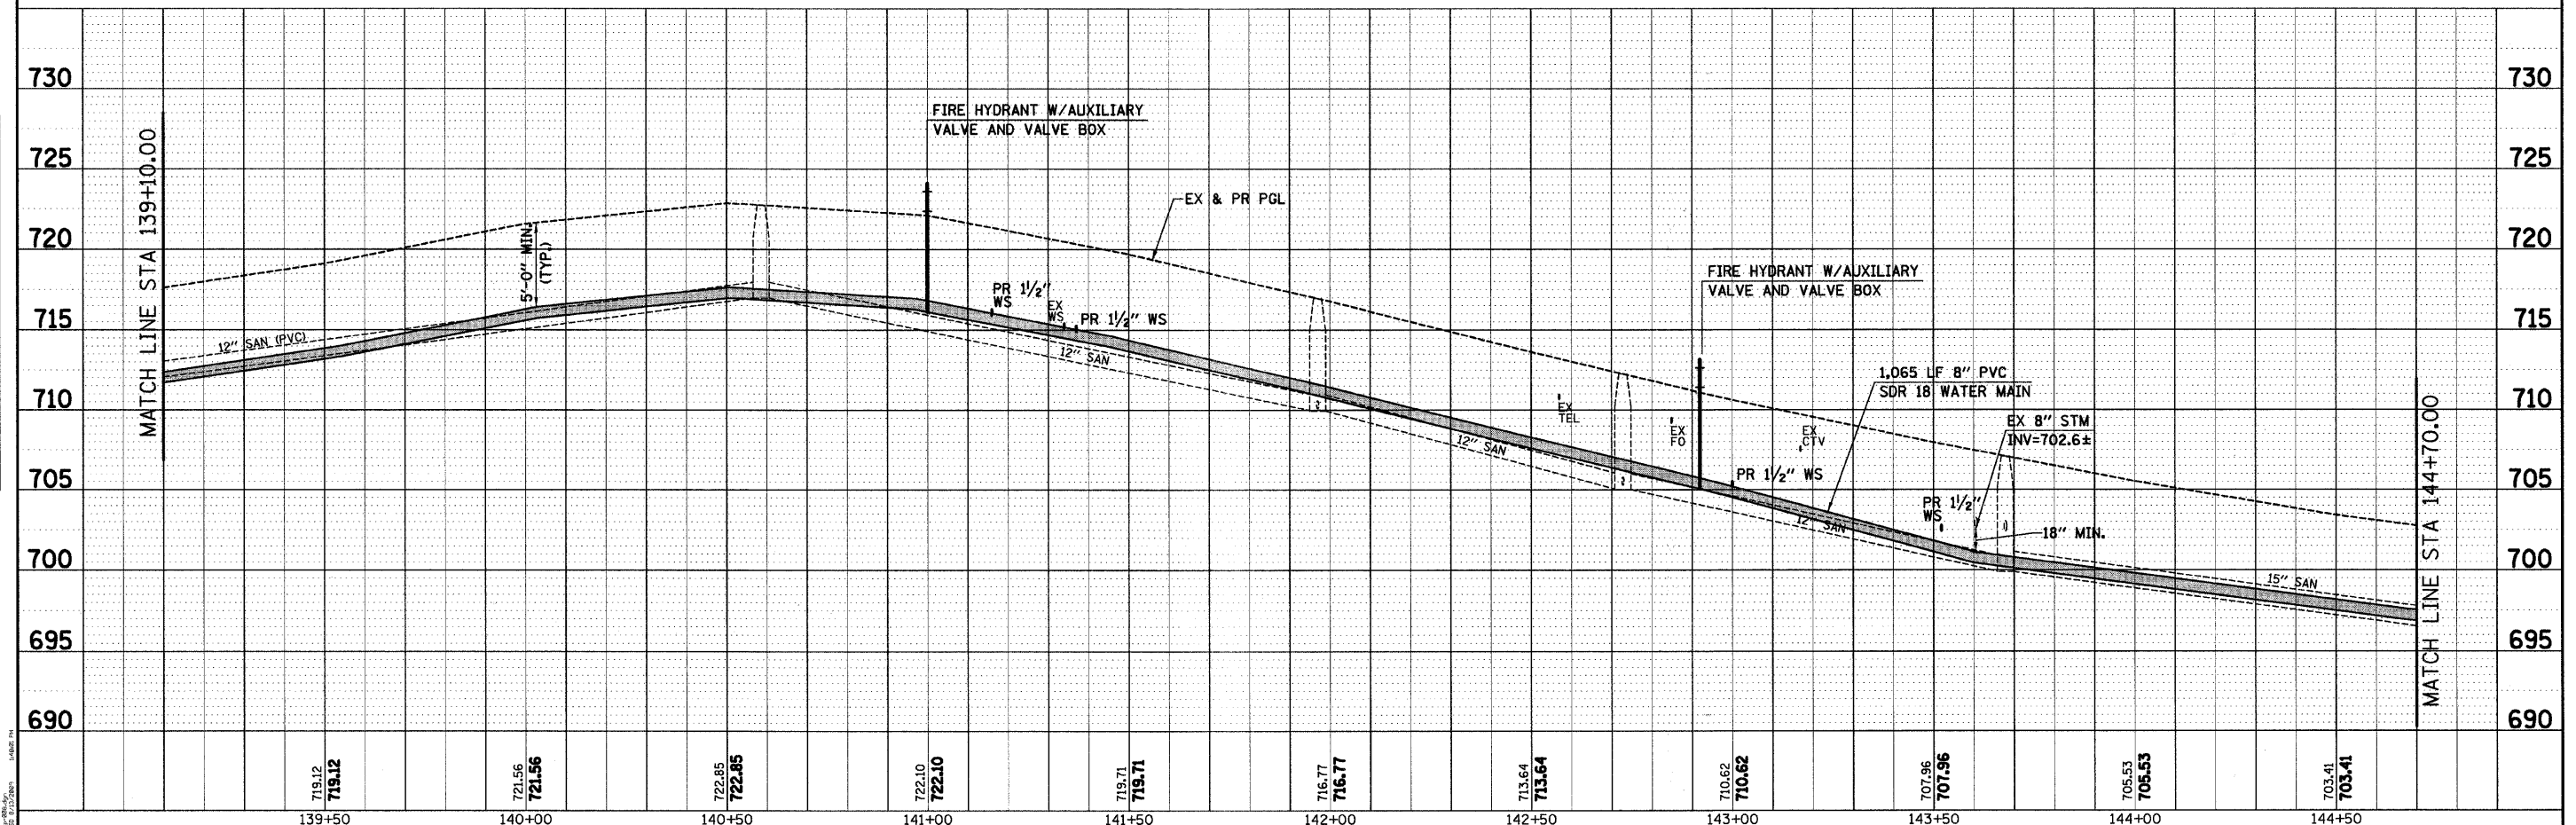

719.12 719.12	721.56 721.56	722.85 722.85	722.10 722.10	719.71 719.71	716.77 716.77	713.64 713.64	710.62 710.62	707.96 707.96	705.53 705.53	703.41 703.41
139+50	140+00	140+50	141+00	141+50	142+00	142+50	143+00	143+50	144+00	144+50

SEC Group, Inc.
 Engineering
 Planning
 Landscape Architecture
 McHenry • Yorkville • New Lenox • Chicago
 www.secgroup.com

USER NAME = s.johnson	DESIGNED -	REVISED -
	DRAWN - SVJ	REVISED -
	CHECKED - GT	REVISED -
	DATE - 8/13/09	REVISED -

VILLAGE OF HINSDALE
 DUPAGE COUNTY, ILLINOIS
 GARFIELD STREET, FIRST STREET, & PARK AVENUE

**GARFIELD STREET
 UTILITY PLAN AND PROFILE**
 SCALE: 1"=20' SHEET NO. 47 OF 65 SHEETS STA. 139+10.00 TO STA. 144+70.00

F.A.U. RTE. 267B	SECTION NO. 08-00086-00-RS	COUNTY DUPAGE	TOTAL SHEETS 65	SHEET NO. 47
FED. ROAD DIST. NO. [ILLINOIS]		CONTRACT NO. 63297		