


ALL TRENCHES UNDER OR WITHIN FIVE (5) FEET OF ALL CURB AND GUTTER, PAVED SURFACES, AND SIDEWALKS SHALL BE BACKFILLED WITH SELECT GRANULAR MATERIAL CONFORMING TO THE GRADATION OF CA7 AND SHALL BE INCLUDED IN THE COST OF TRENCH BACKFILL.

REFER TO SCHEDULE OF QUANTITIES FOR PATCHING WIDTH TABLE

- = TREE TRUNK PROTECTION
- VOH = VILLAGE OF HINSDALE
- FCWRD = FLAGG CREEK WATER RECLAMATION DISTRICT
- ▨ BUTT-JOINT REMOVAL AREA

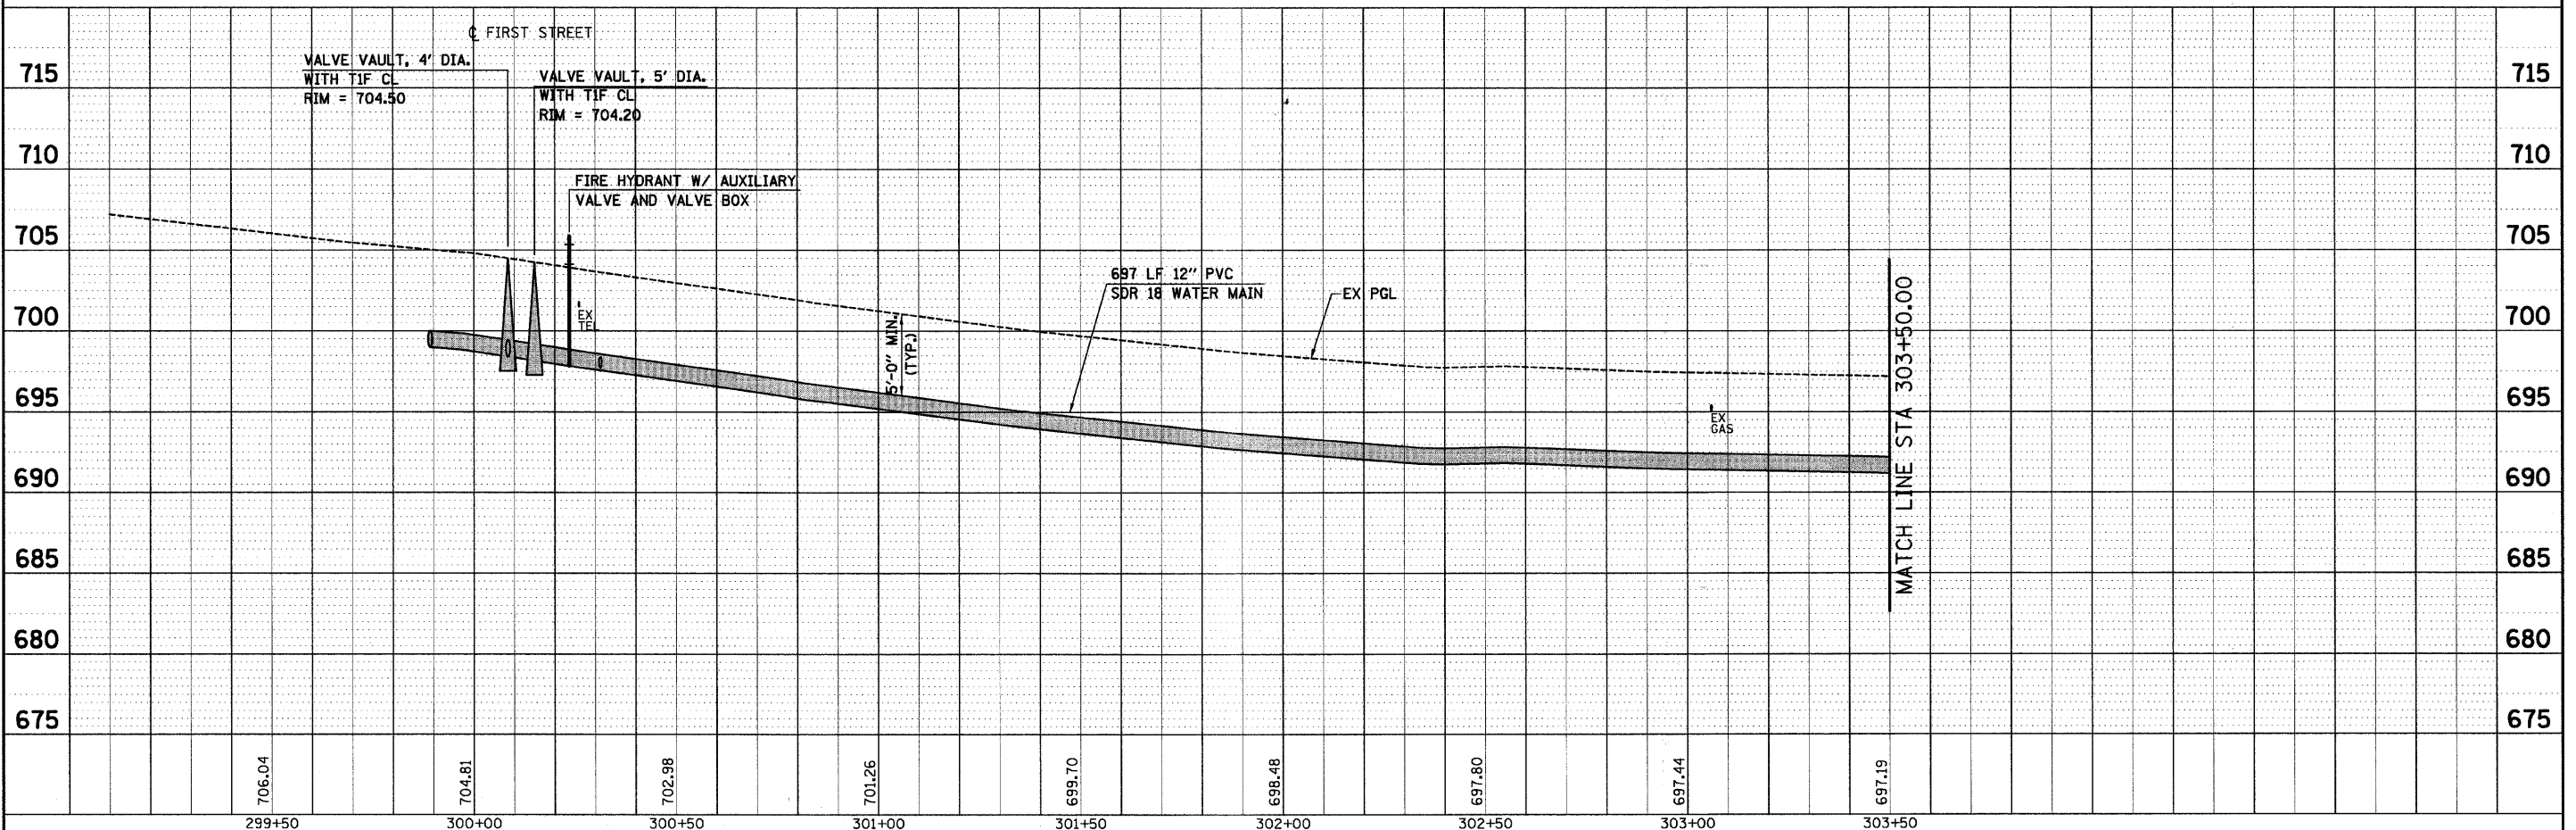

REVISIONS	DATE
PLAN	
NOTE BOOK	
NO.	

REVISIONS	DATE
PROFILE	
NOTE BOOK	
NO.	

<p>SEC Group, Inc. Engineering Surveying Planning Landscape Architecture McHenry • Yorkville • New Lenox • Chicago www.secgroupinc.com</p>	USER NAME = s.johnson DESIGNED - DRAWN - SVJ CHECKED - GT DATE - 8/13/09	REVISED - REVISED - REVISED - REVISED -	VILLAGE OF HINSDALE DUPAGE COUNTY, ILLINOIS GARFIELD STREET, FIRST STREET, & PARK AVENUE	PARK AVENUE UTILITY PLAN AND PROFILE	F.A.U. RTE. 2678 SECTION NO. 08-00086-00-RS COUNTY DUPAGE TOTAL SHEETS 65 SHEET NO. 51 CONTRACT NO. 63297	
	PLOT SCALE = 1"=20' PLOT DATE = 8/13/2009	SCALE: 1"=20' SHEET NO. 51 OF 65 SHEETS STA. 300+00.00 TO STA. 303+50.00	FED. ROAD DIST. NO. ILLINOIS FED. AID PROJECT			