
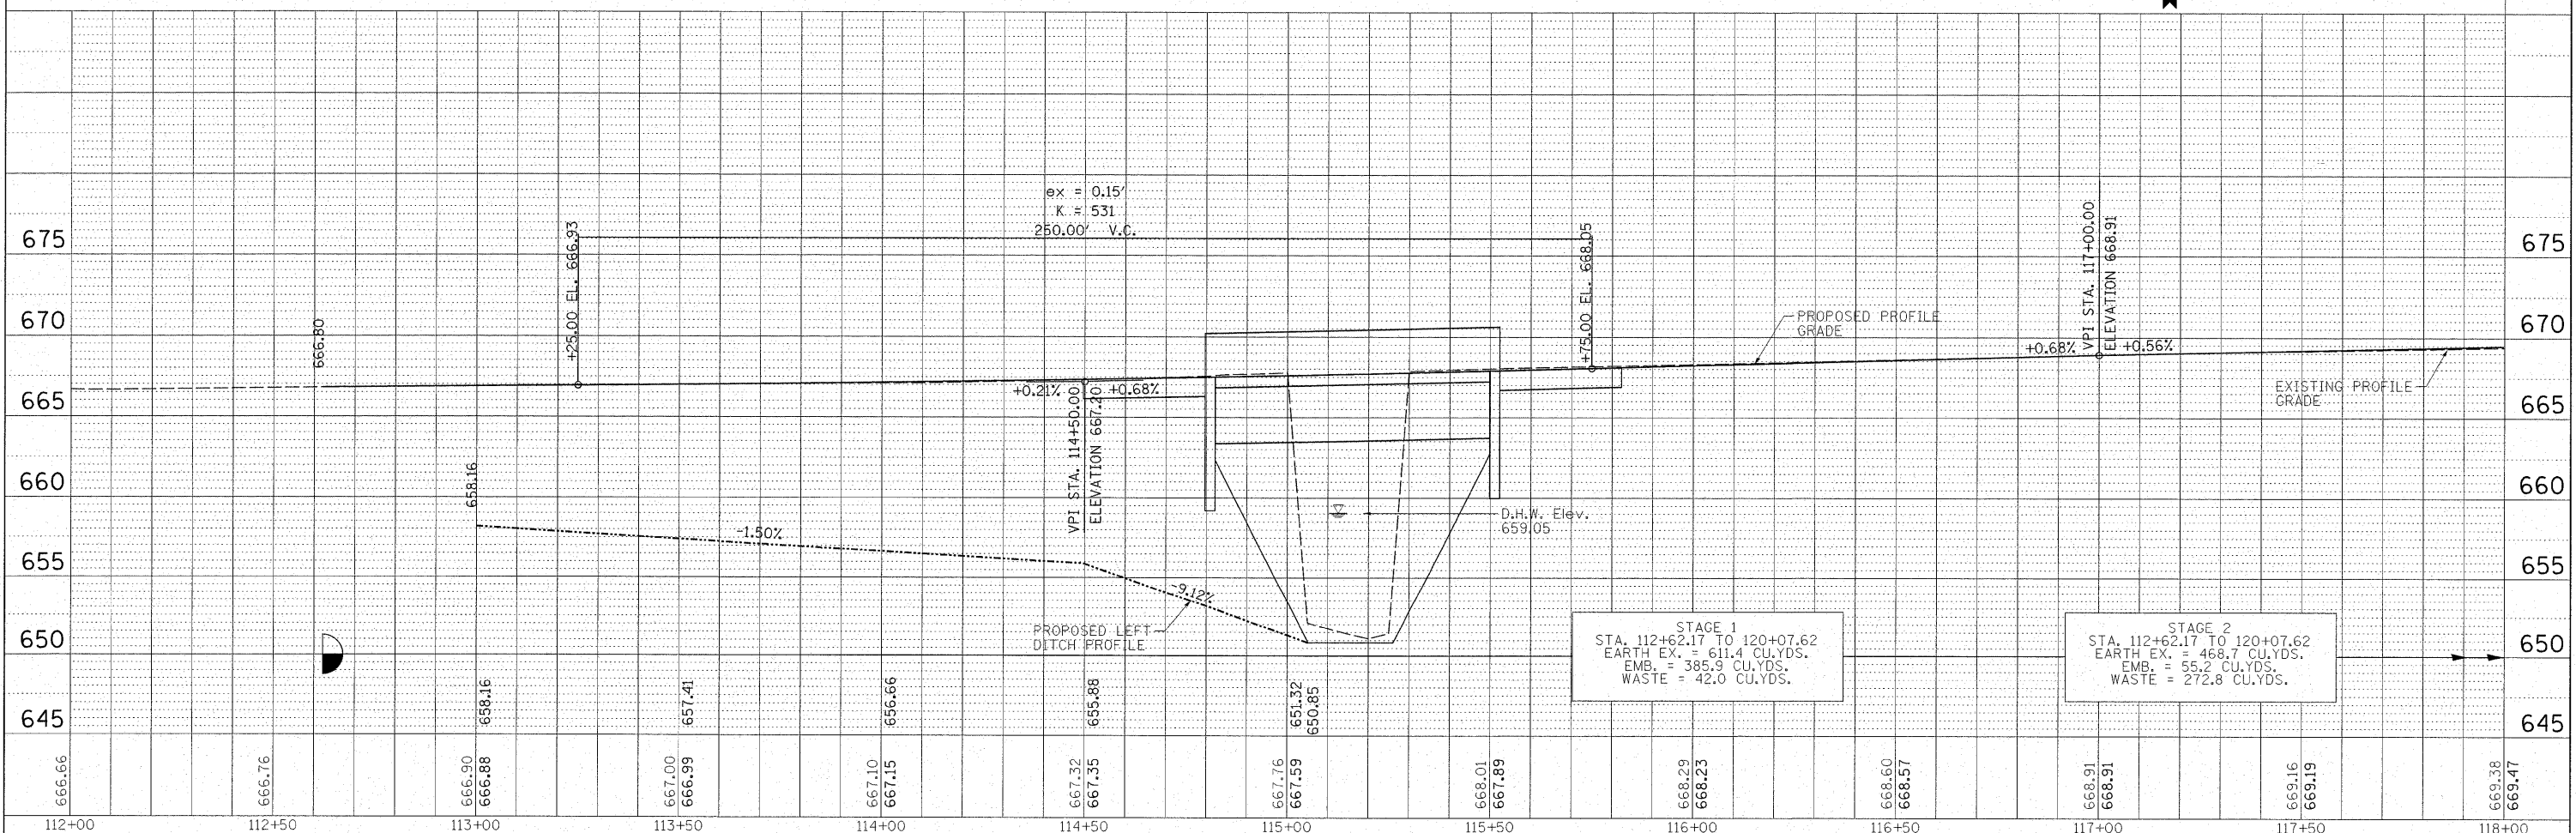


DATE: _____ BY: _____
 SURVEYED: _____
 PLAN: _____
 CHECKED: _____
 NO. _____

MAURER & STUTZ, INC.
 ENGINEERS
 SURVEYORS

DATE: _____ BY: _____
 PROFILE: _____
 CHECKED: _____
 NO. _____

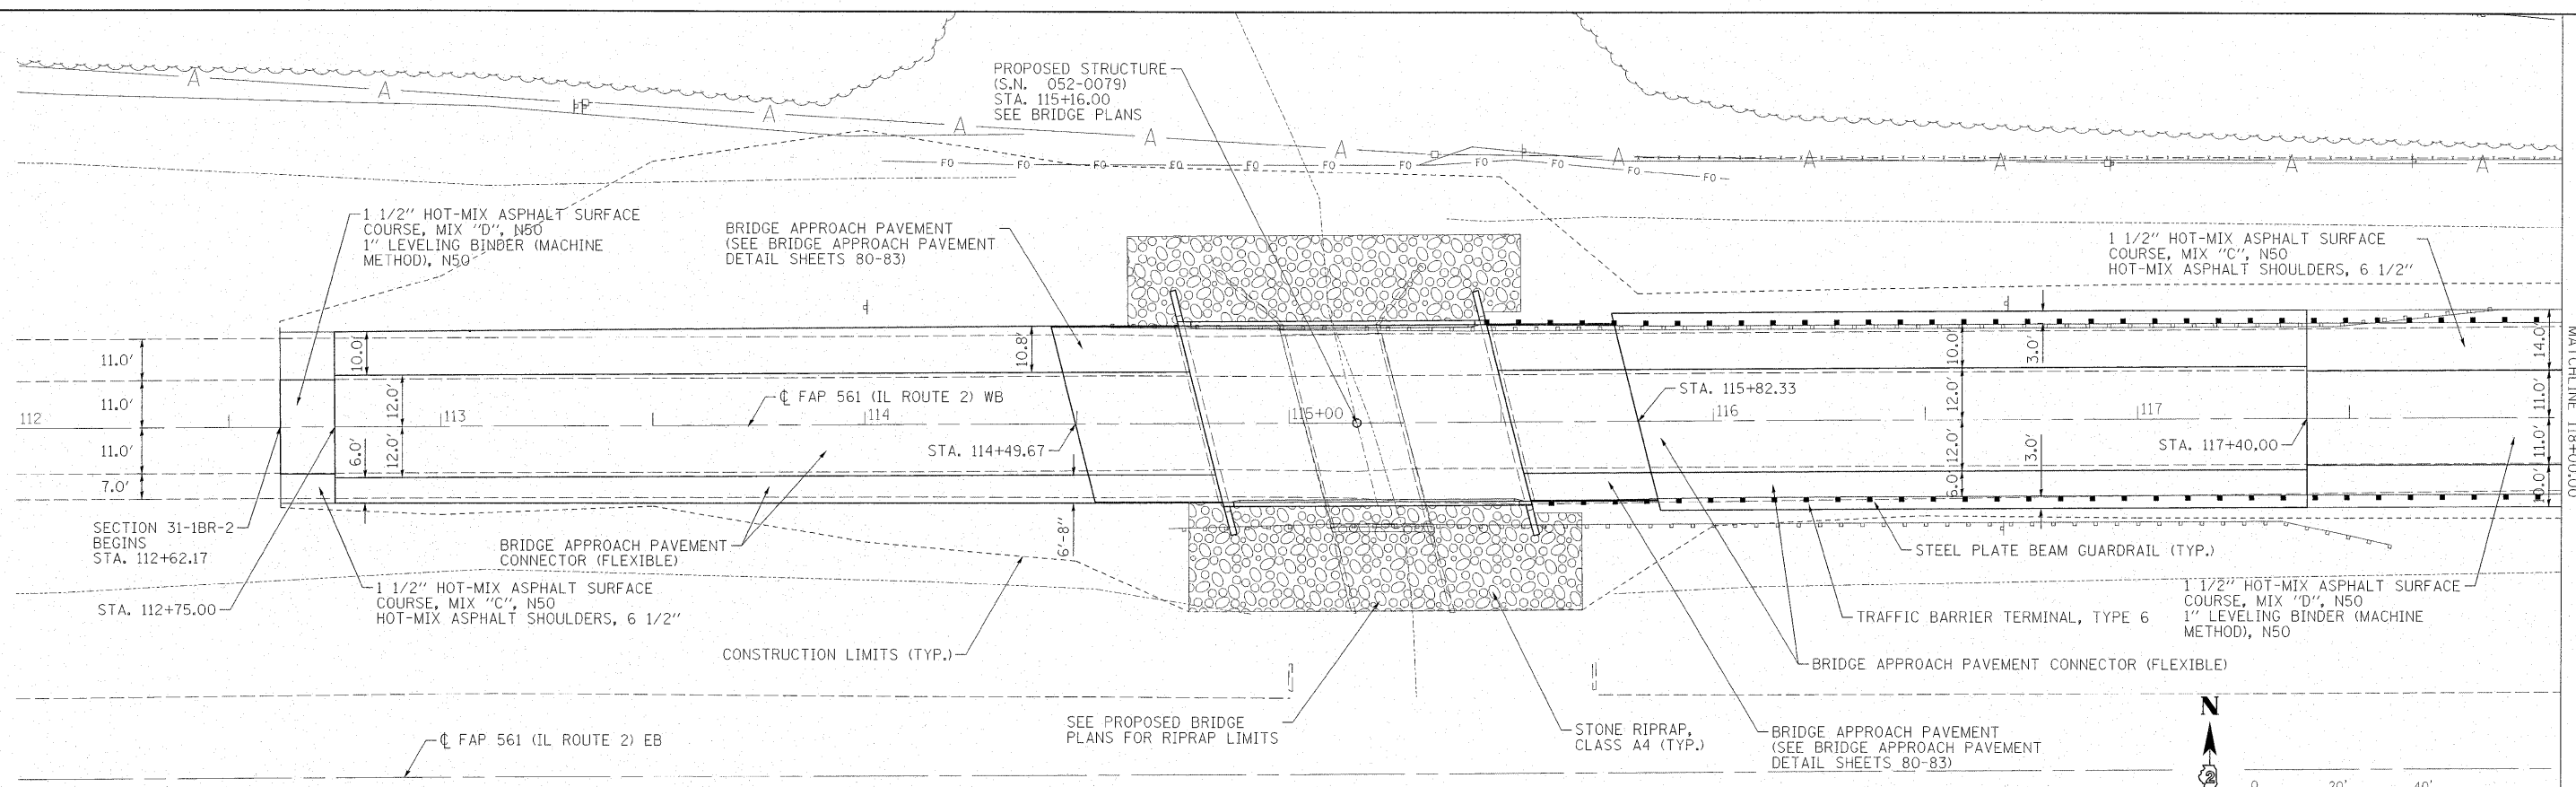

FILE NAME =	USER NAME = #USER#	DESIGNED - JDS	REVISED -	STATE OF ILLINOIS DEPARTMENT OF TRANSPORTATION	IL ROUTE 2 WB (SN 052-0079) PLAN AND PROFILE	F.A.P. RTE.	SECTION	COUNTY	TOTAL SHEETS	SHEET NO.	
#FILE#		DRAWN - WLL	REVISED -			561	31-1BR-1 & 31-1BR-2	LEE	92	15	
PLOT SCALE = #SCALE#		CHECKED - GBM	REVISED -			CONTRACT NO. 64B05					
PLOT DATE = #DATE#		DATE -	REVISED -			ILLINOIS FED. AID PROJECT					