
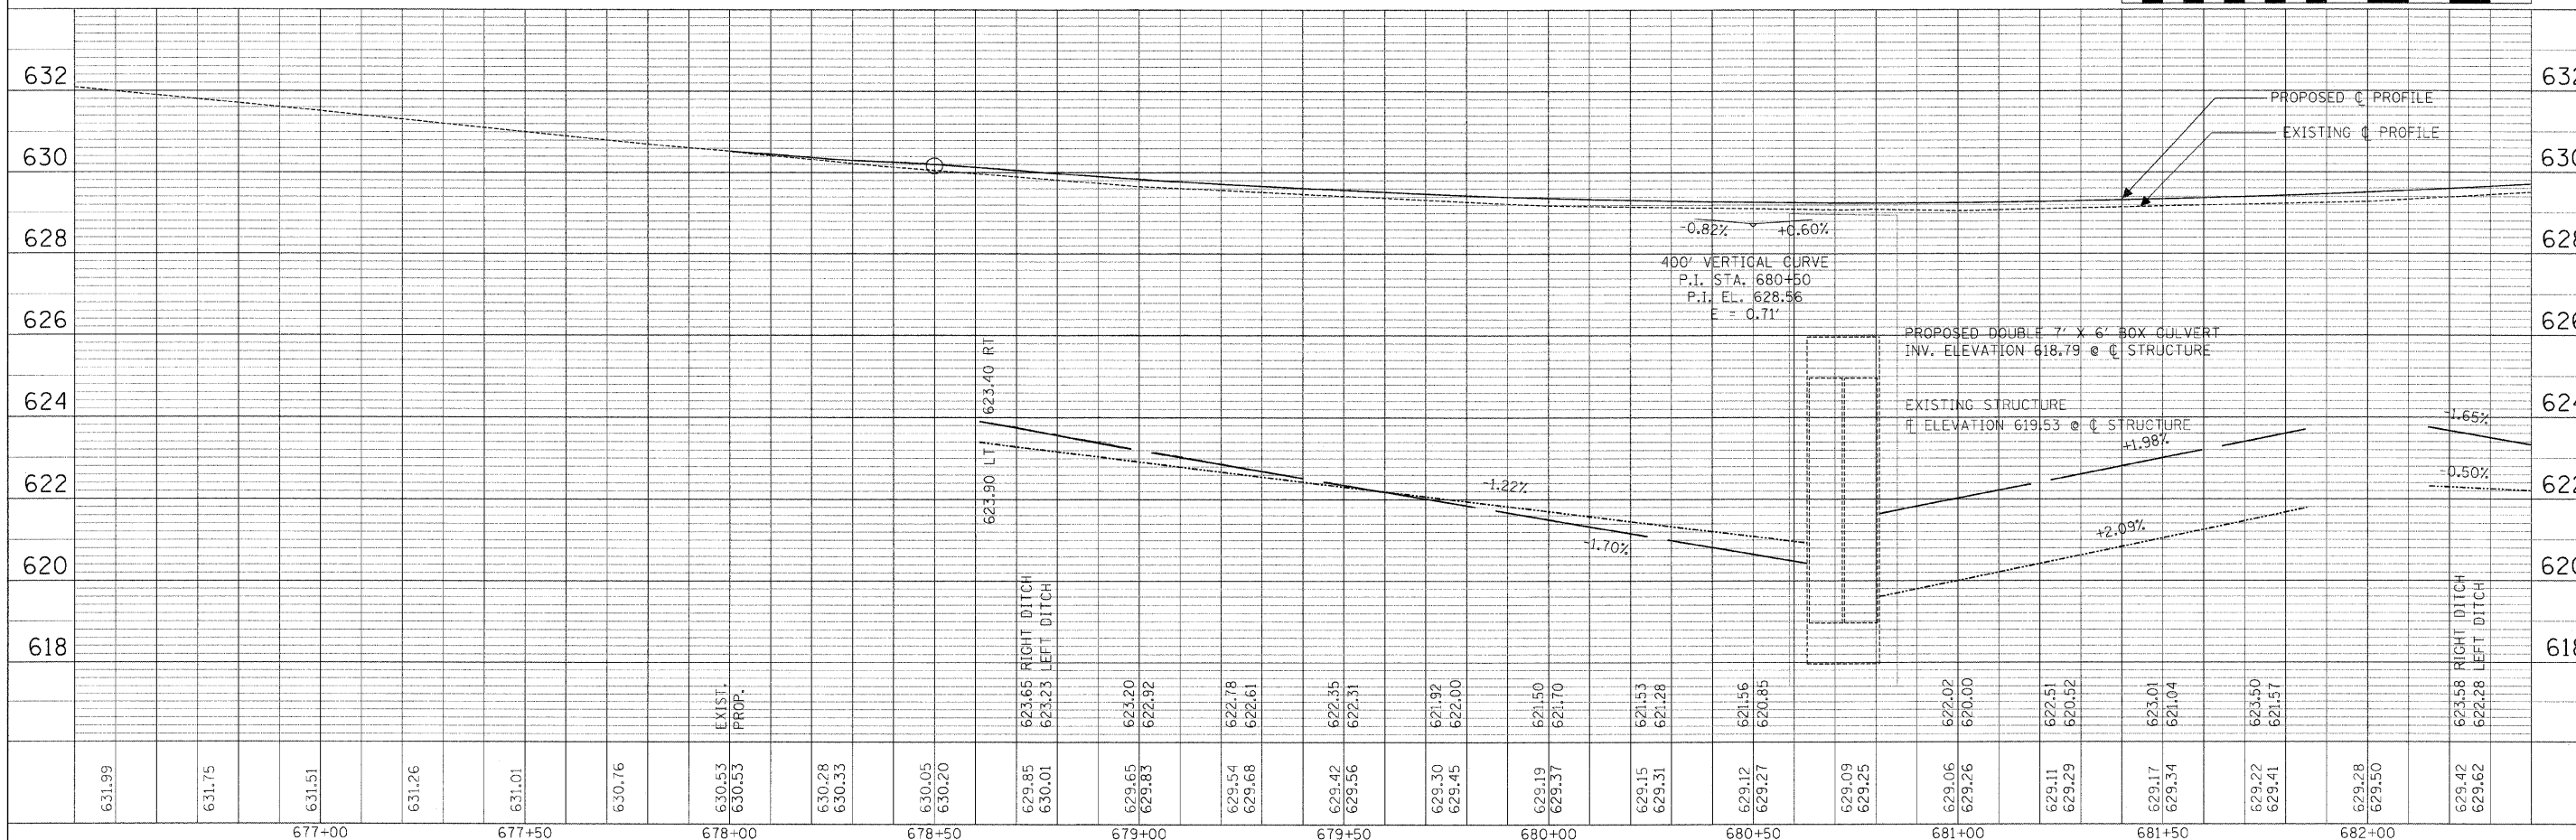


PLAN	SURVEYED	DATE
	PLOTTED	BY
	CHECKED	
	BY	
	DATE	
	NOTE BOOK NO.	
	DATE	
	FILE NAME	

PROFILE	SURVEYED	DATE
	PLOTTED	BY
	CHECKED	
	BY	
	DATE	
	NOTE BOOK NO.	
	DATE	
	FILE NAME	

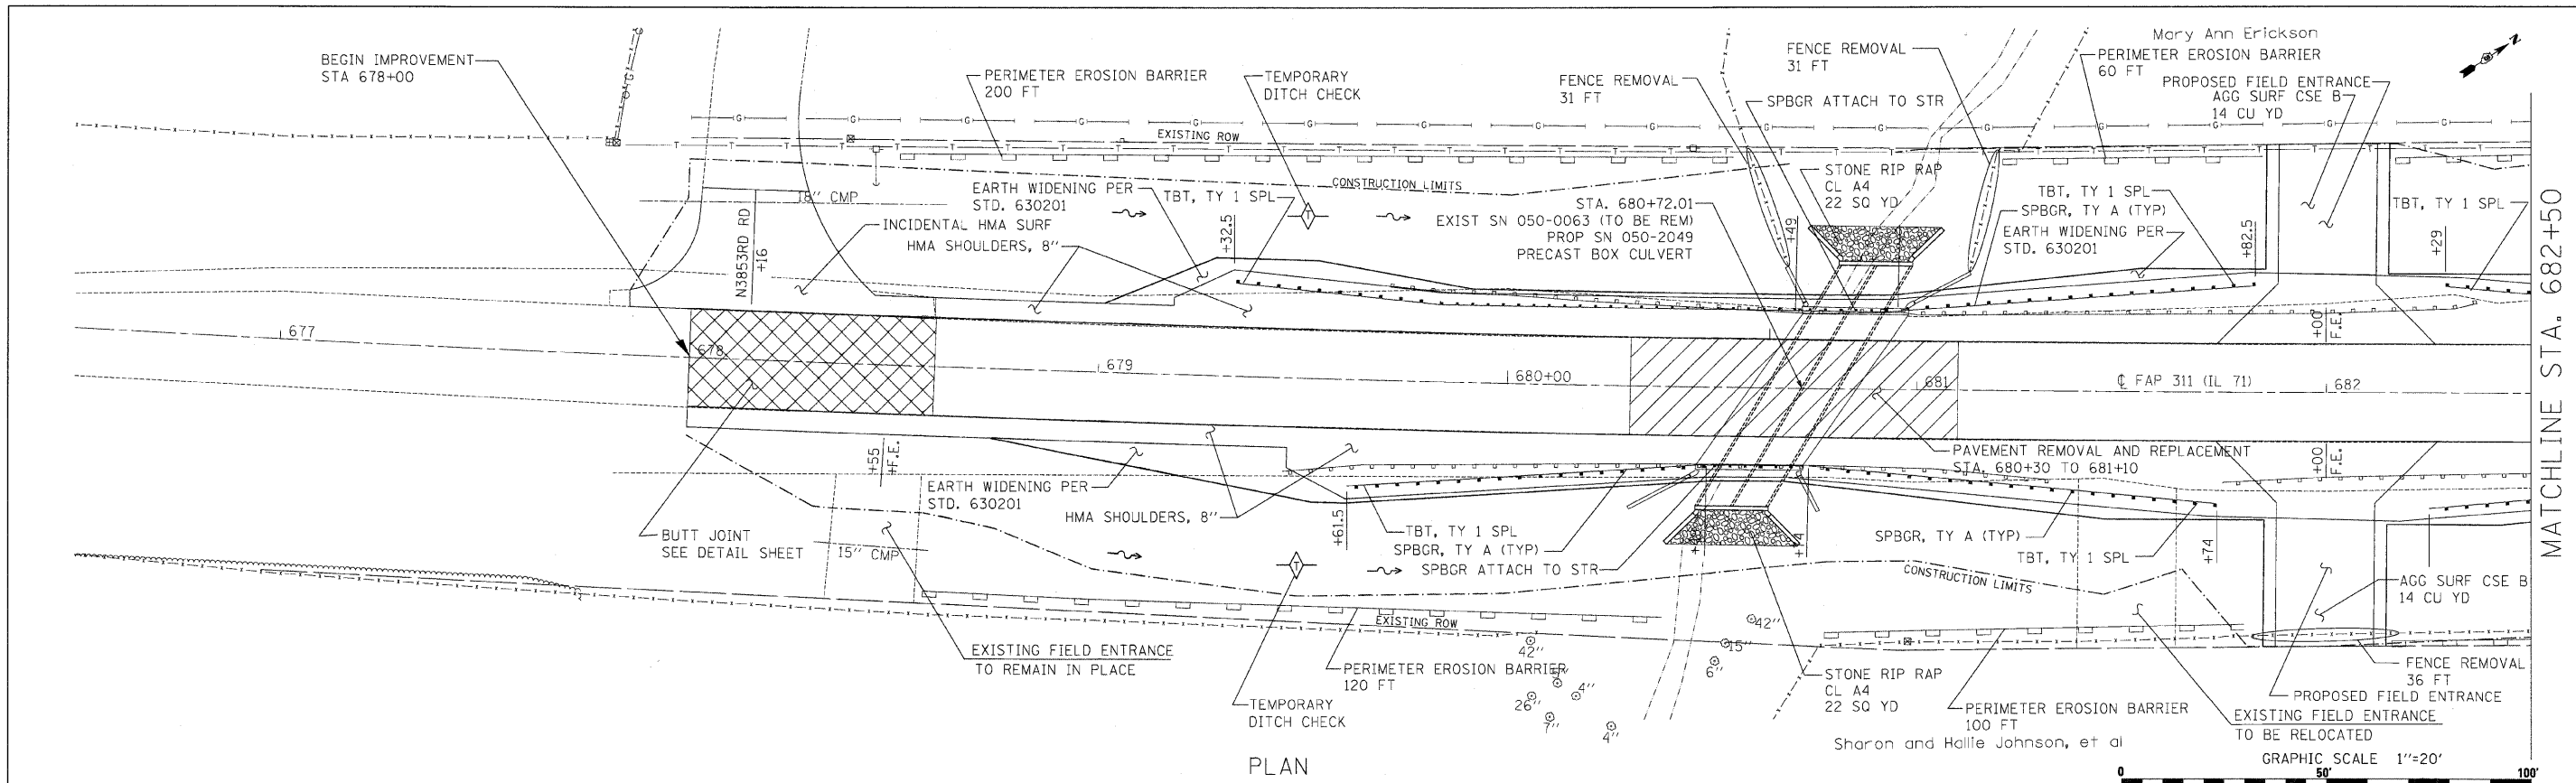

FILE NAME =	USER NAME = SAW	DESIGNED - RAC	REVISED -	STATE OF ILLINOIS DEPARTMENT OF TRANSPORTATION	ILLINOIS ROUTE 71 PLAN AND PROFILE	F.A.P. RTE. 311	SECTION (3)BR - 1, 2, & (4)BR	COUNTY LASALLE	TOTAL SHEETS 66	SHEET NO. 11	
...ND366741-SHT- PlnProf Sheets.dgn	PLOT SCALE = 20.0000' / IN.	DRAWN - SAW	REVISED -			SCALE:	SHEET NO. OF SHEETS	STA. 638+50 TO STA. 756+50	FED. ROAD DIST. NO.	ILLINOIS FED. AID PROJECT	CONTRACT NO. 66741
	PLOT DATE = 7/14/2009	CHECKED - RAC	REVISED -								
		DATE - 07/17/09	REVISED -								