


STATE OF ILLINOIS
DEPARTMENT OF TRANSPORTATION

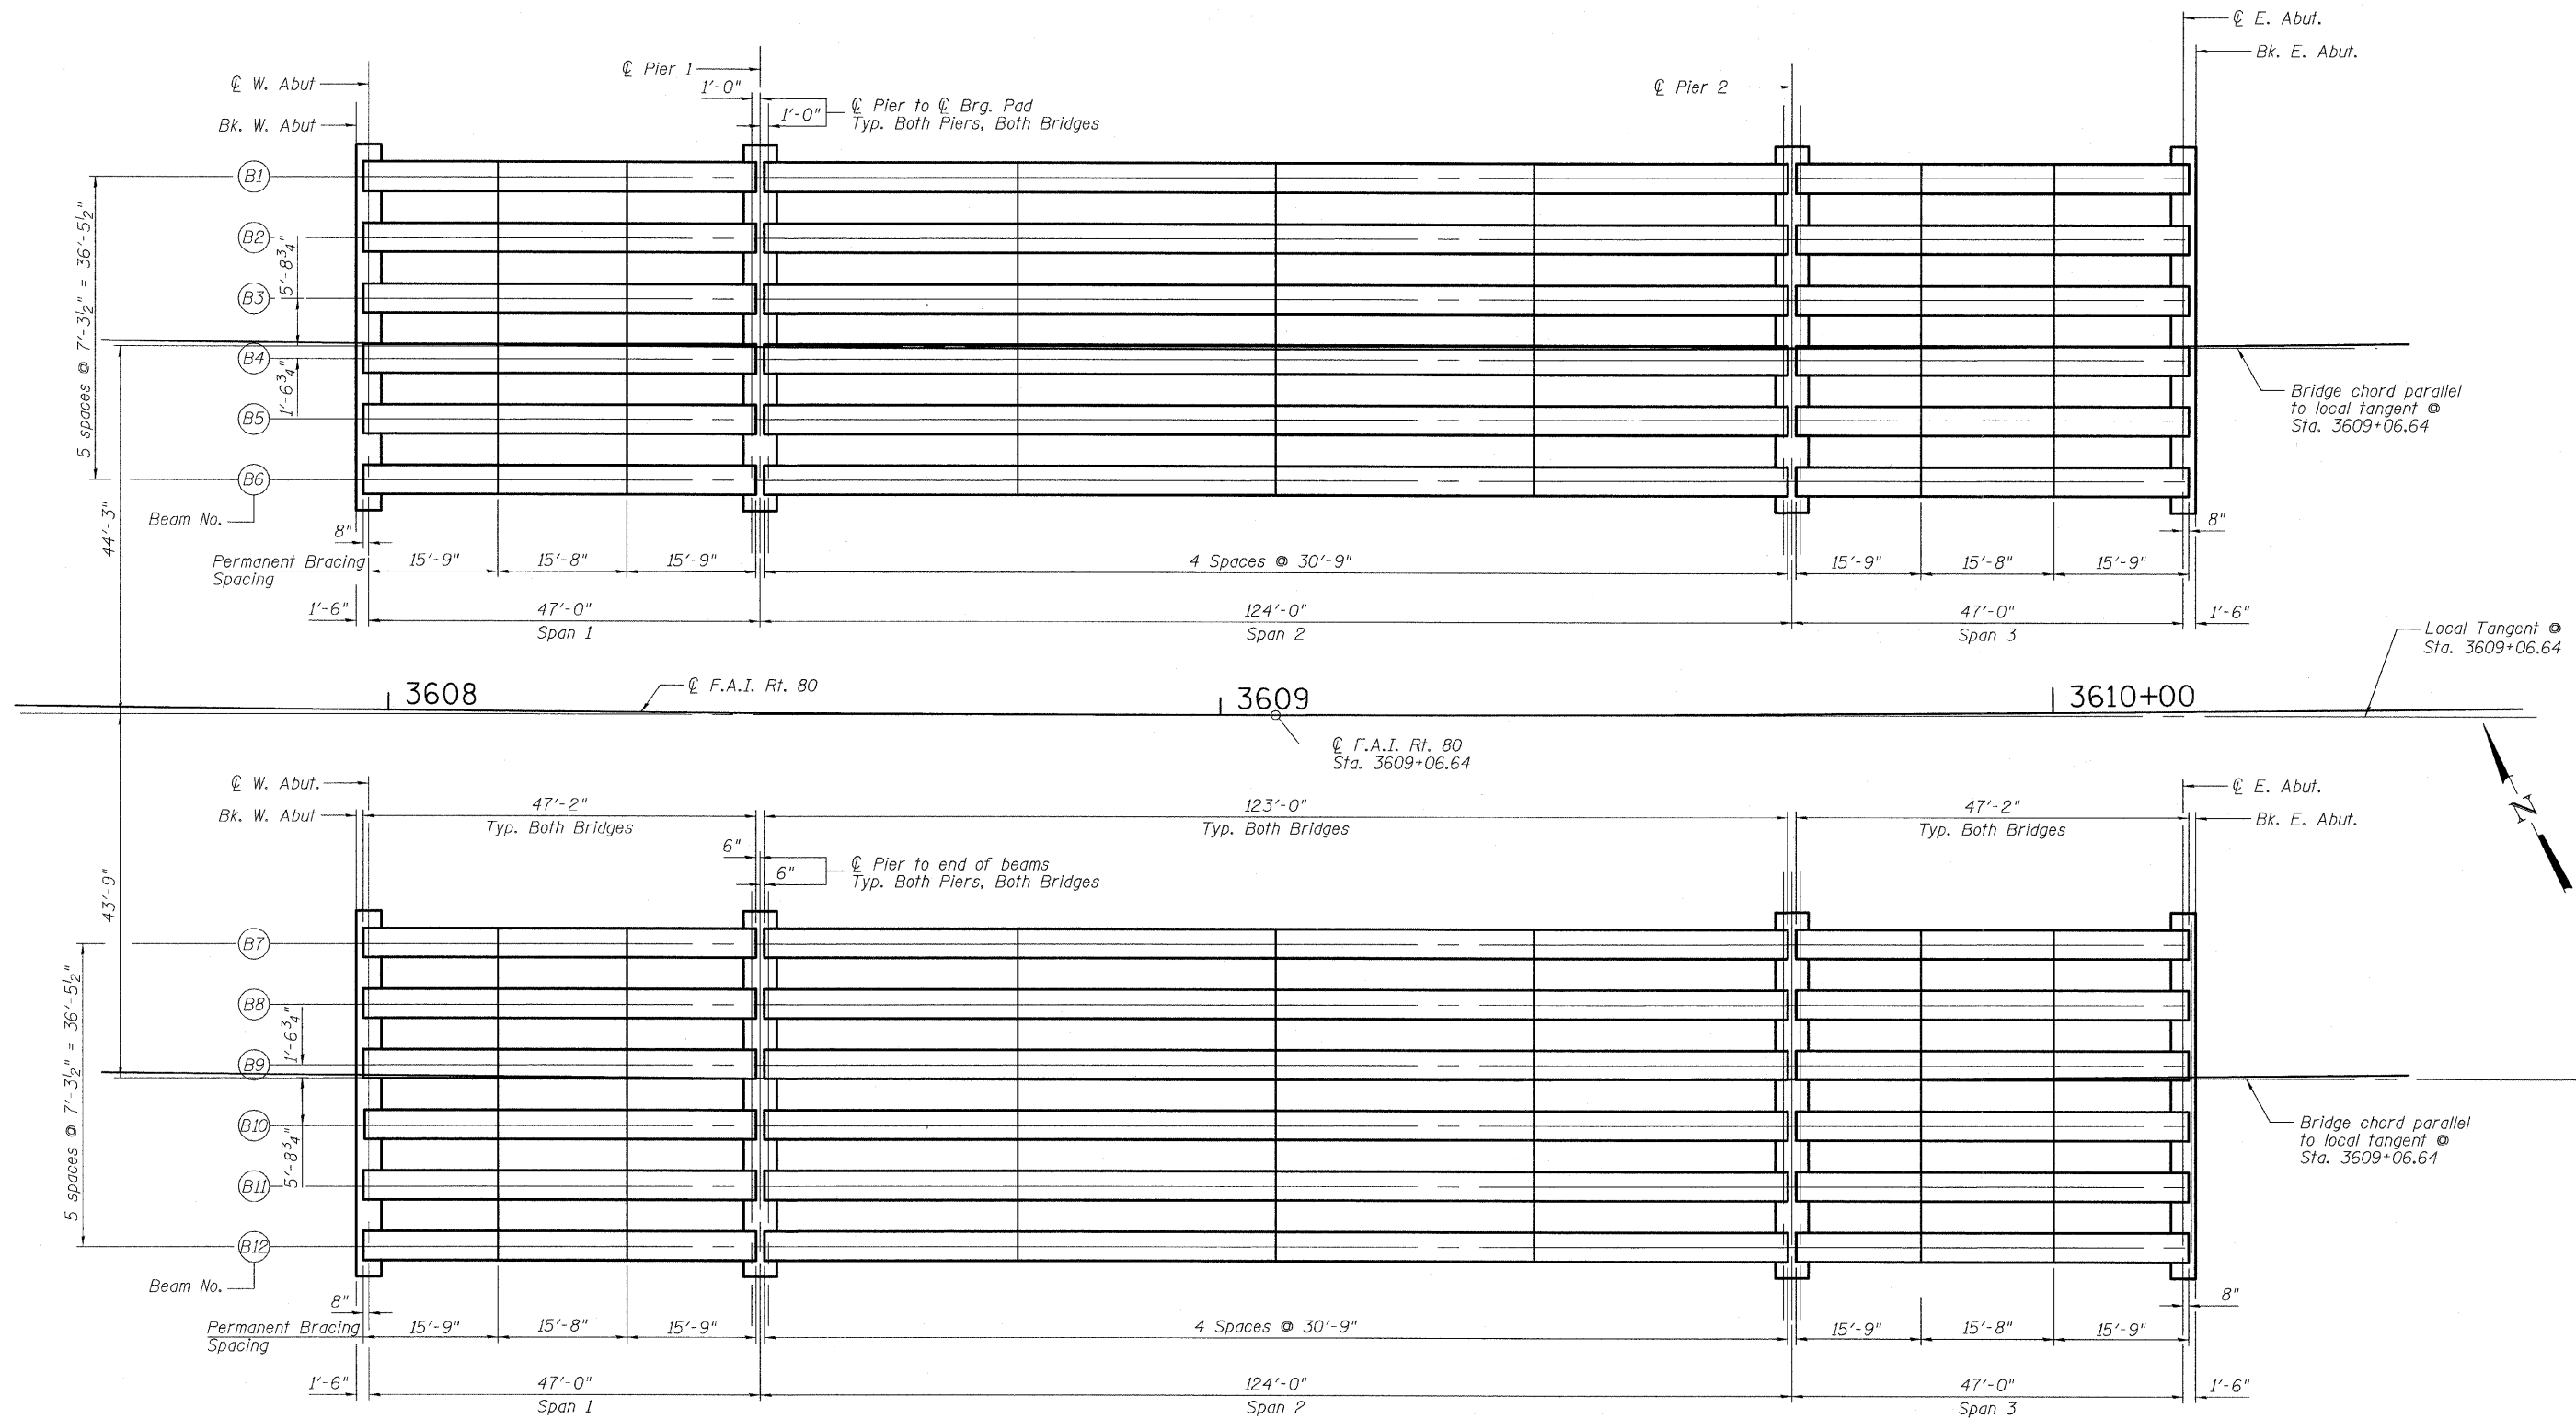

DESIGNED	IM
CHECKED	PDF
DRAWN	IM
CHECKED	PDF

NOTES:

1. For Beam Details, see Sheets 20 thru 23 of 39.
2. For Bill of Material, see Sheet 23 of 39.

FRAMING PLAN

72" PPC Bulb T-Beams (typ.)

FRAMING PLAN
STRUCTURE NO. 006-0174 (EB)
STRUCTURE NO. 006-0175 (WB)

SHEET NO. 19 39 SHEETS	F.A. RTE. 80	SECTION *	COUNTY BUREAU	TOTAL SHEETS 344	SHEET NO. 217
	FED. ROAD DIST. NO. ILLINOIS FED. AID PROJECT			CONTRACT NO. 66908	

TYLINTERNATIONAL