
 
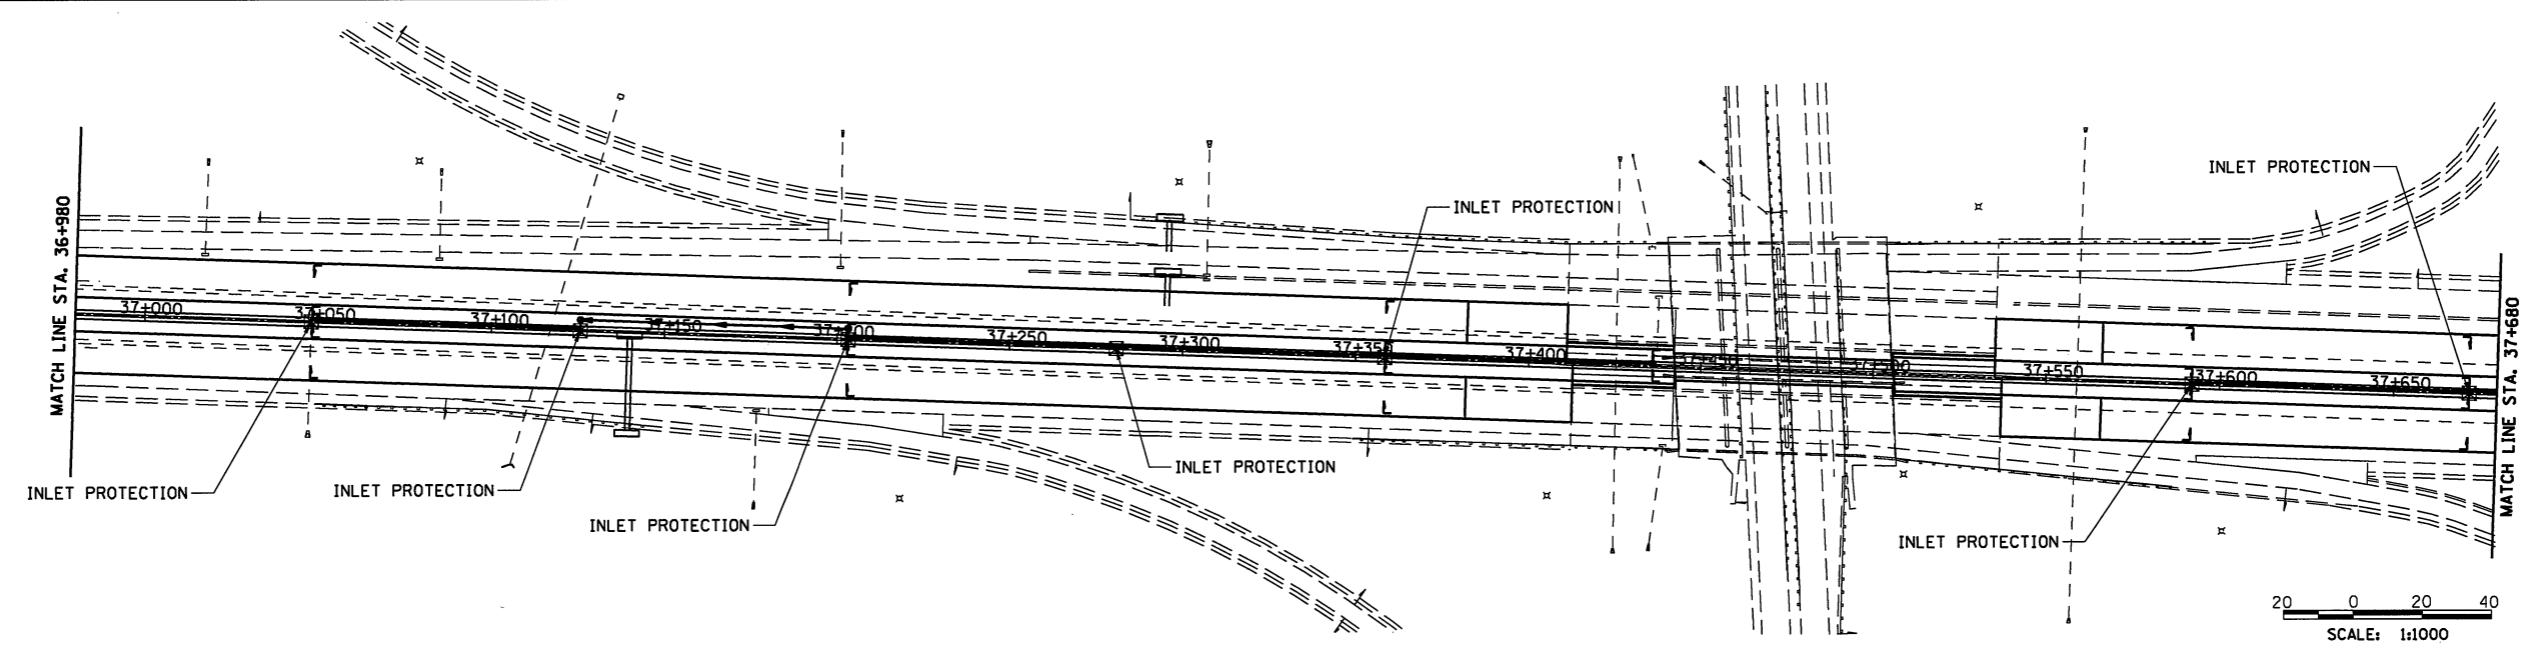


F.A.I. RTE.	SECTION	COUNTY	TOTAL SHEETS	SHEET NO.
55		MCLEAN	310	96
FED. ROAD DIST. NO. (ILLINOIS)		FED. AID PROJECT		
		• (57-4)R, HBY, HBR, (57-4VB)DM CONTRACT #70757		

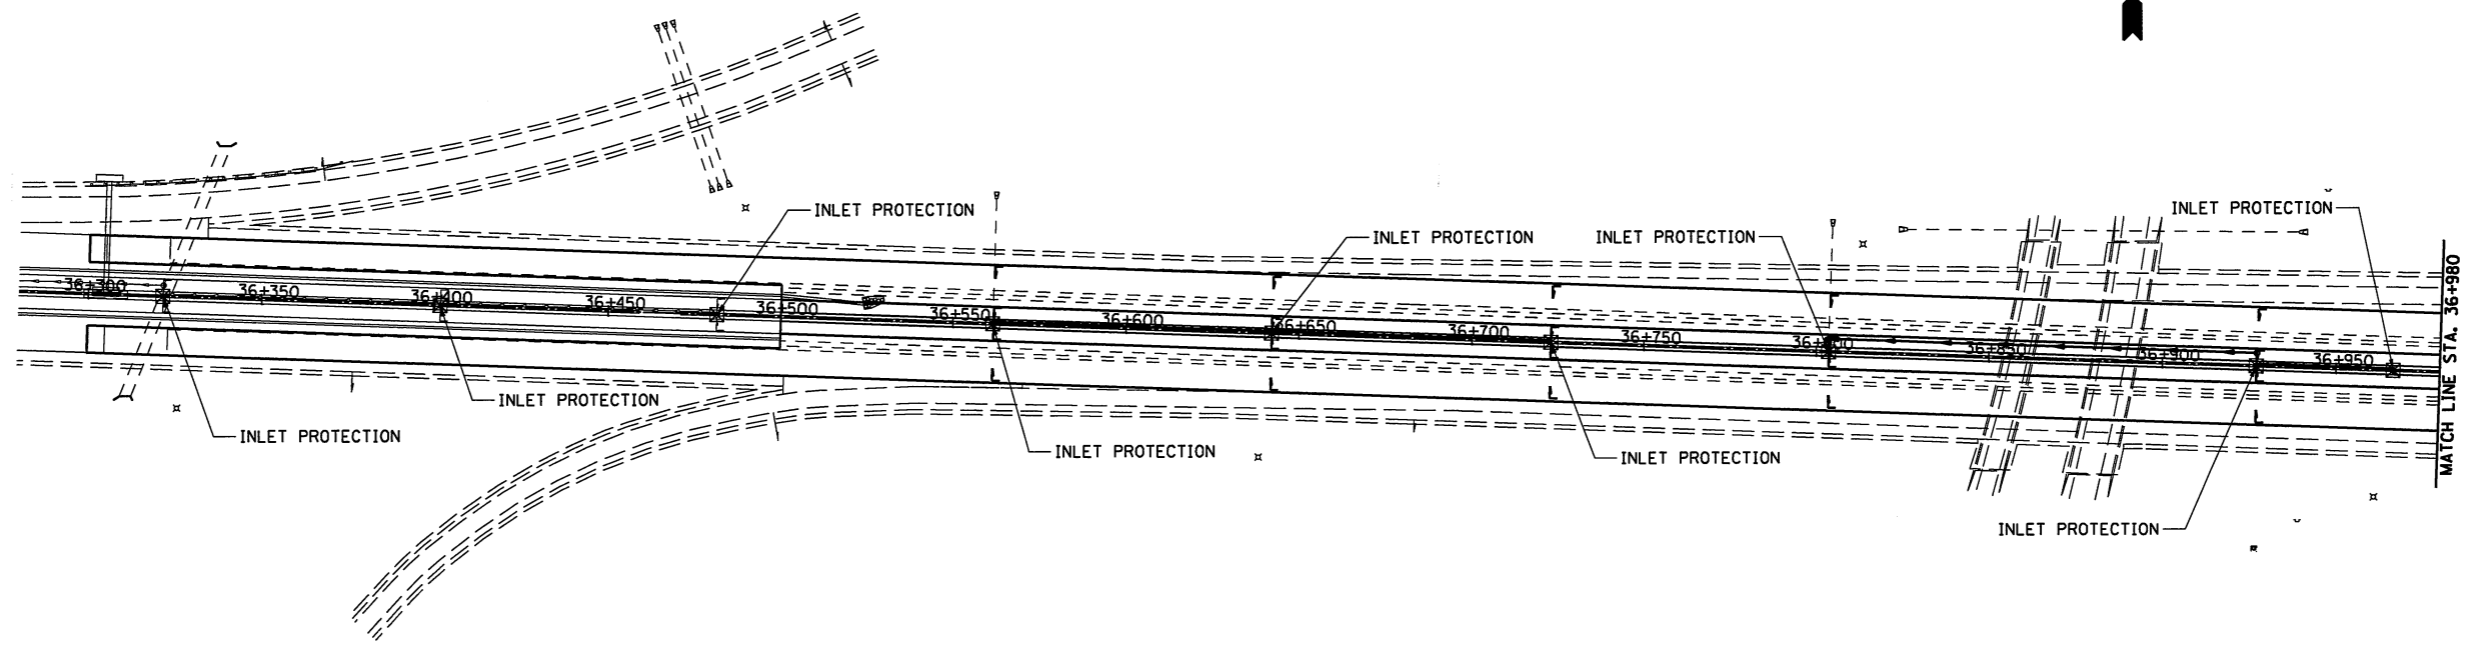

**LEGEND**

☒ INLET & PIPE PROTECTION

REVISIONS	
NAME	DATE

ILLINOIS DEPARTMENT OF TRANSPORTATION  
 F.A.I. 55  
 SECTION (57-4)R, HBY, HBR, (57-4VB)DM  
 MCLEAN COUNTY  
**EROSION CONTROL**  
**I-55**

JOB NO. 9452063  
 DATE 4/13/2009

4/13/2009 #7/LE#

LAYOUT	JJH	03/02/04
DRAWN	JJH	03/02/04
REVIEWED	DLH	03/18/04