



F.A.I. RTE.	SECTION	COUNTY	TOTAL SHEETS	SHEET NO.
55		MCLEAN	310	97
FED. ROAD DIST. NO. ILLINOIS		FED. AID PROJECT		
• (57-4)R, HBY, HBR, (57-4)BIDM CONTRACT #70757				

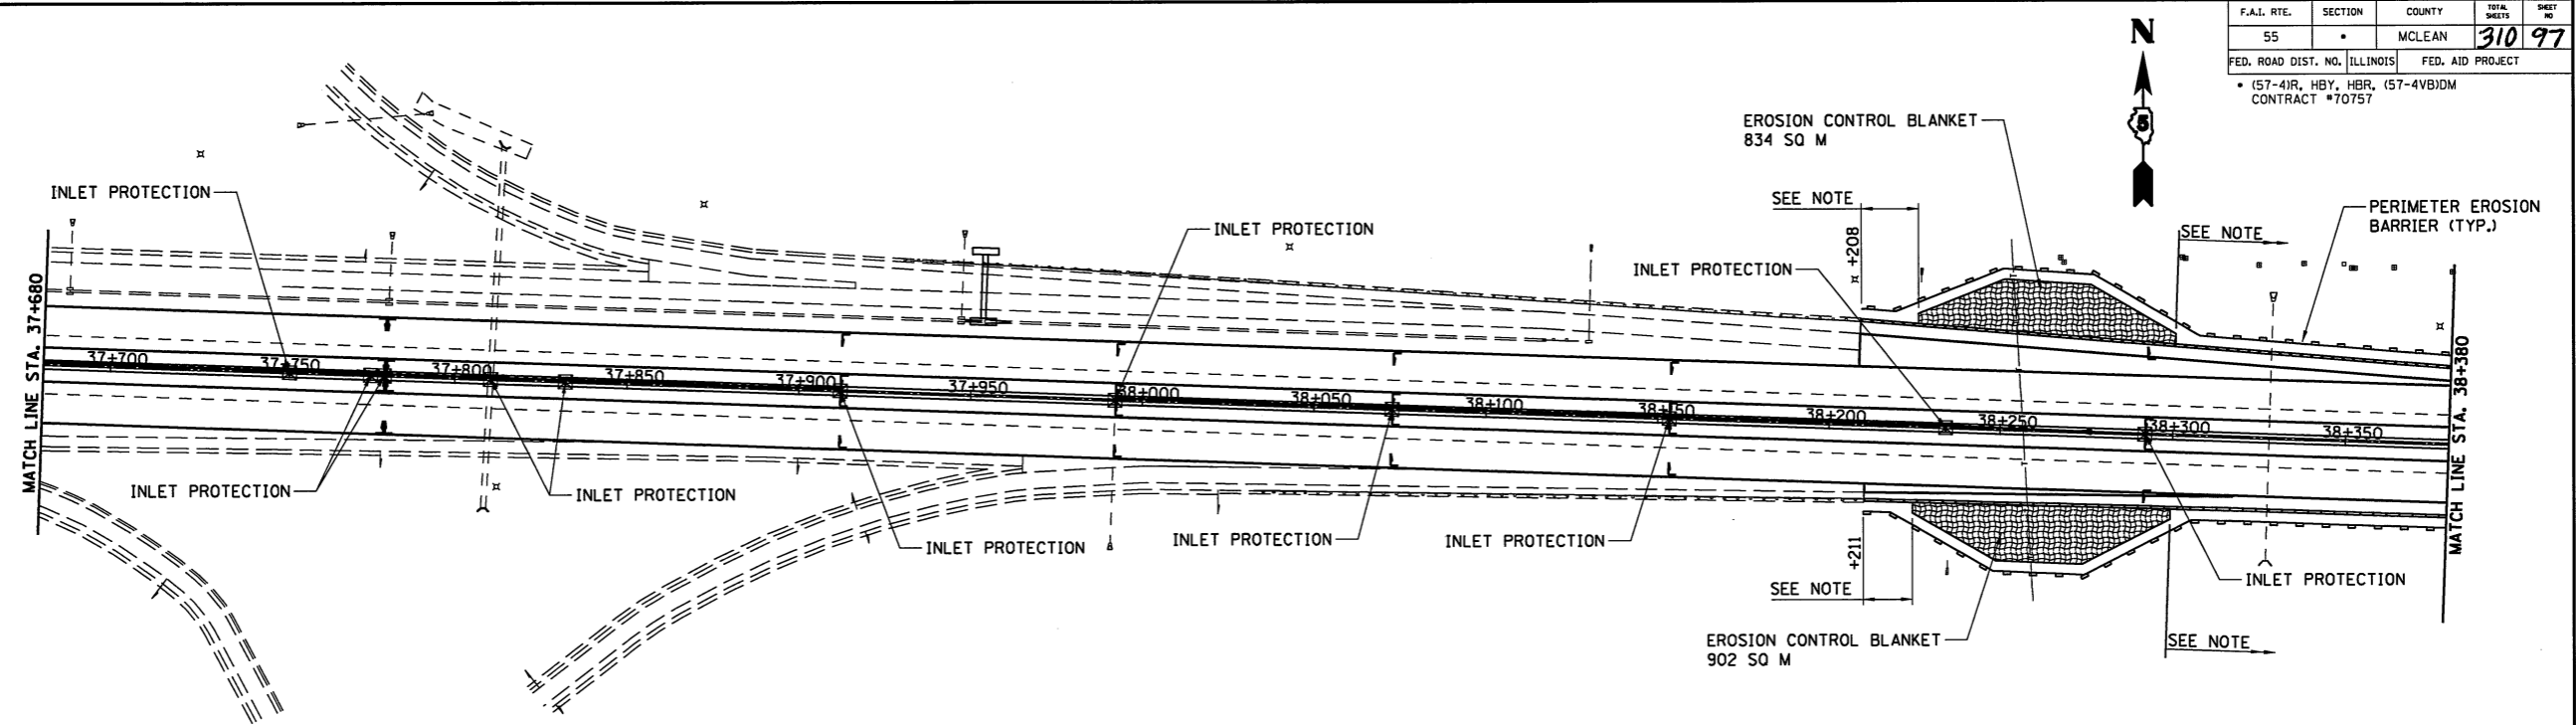

NOTE: SEE DETAIL OF TYPICAL CROSS SECTION WITH EROSION CONTROL BLANKET.

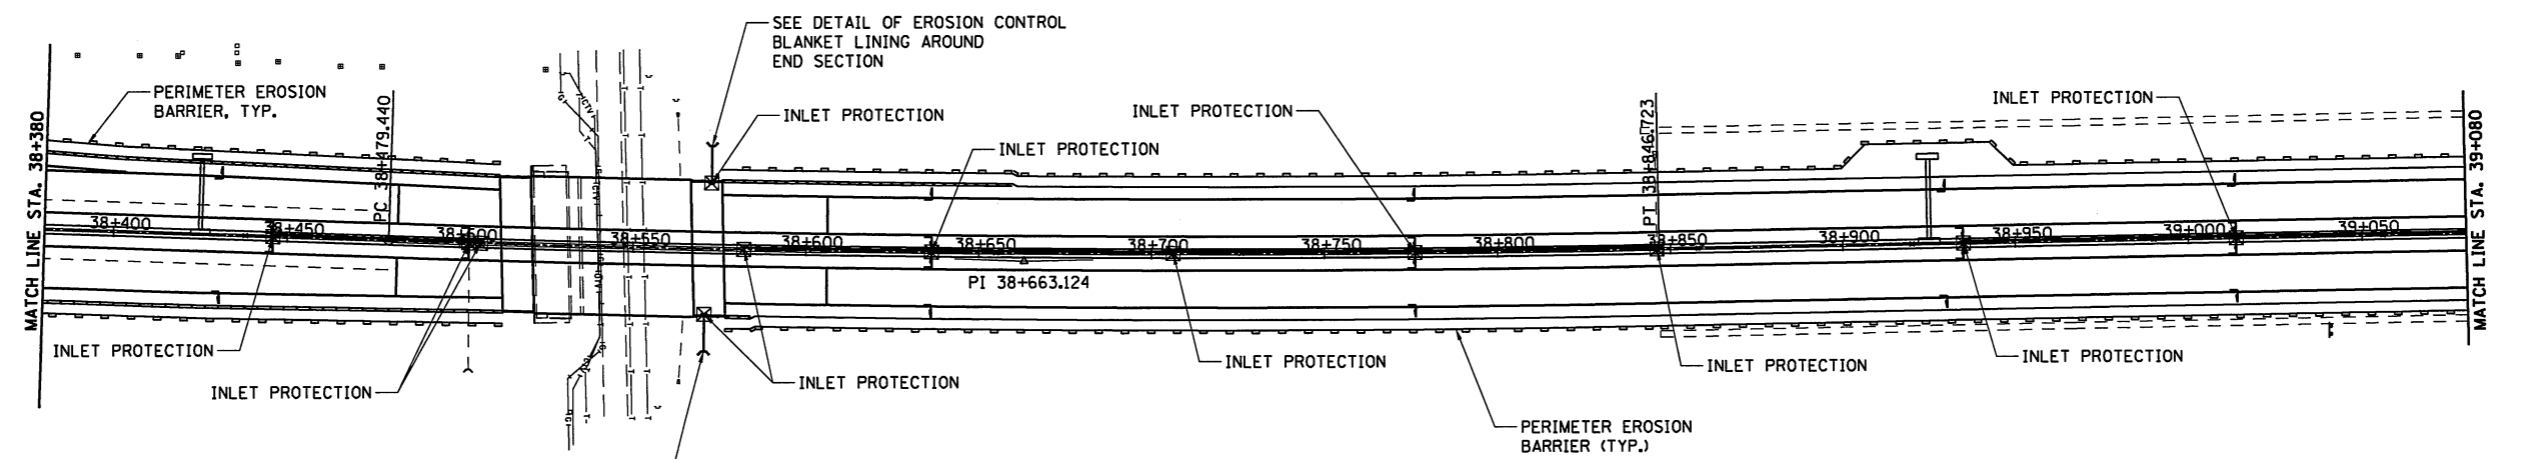

NOTE: SEE DETAIL OF TYPICAL CROSS SECTION WITH EROSION CONTROL BLANKET.

20 0 20 40  
SCALE: 1:1000

ILLINOIS DEPARTMENT OF TRANSPORTATION  
F.A.I. 55  
SECTION (57-4)R, HBY, HBR, (57-4)BIDM  
MCLEAN COUNTY  
**EROSION CONTROL  
I-55**

- LEGEND**
- EROSION CONTROL BLANKET
  - INLET & PIPE PROTECTION
  - PERIMETER EROSION BARRIER

REVISIONS	
NAME	DATE

JOB NO. 94S2063  
DATE 4/13/2009

4/13/2009 #7158

LAYOUT	JFH	03/02/04
DRAWN	JFH	03/02/04
REVIEWED	DLH	03/18/04