




F.A.I. RTE.	SECTION	COUNTY	TOTAL SHEETS	SHEET NO.
55	*	MCLEAN	310	98
FED. ROAD DIST. NO. [ILLINOIS]		FED. AID PROJECT		
* (57-4)R, HBY, HBR, (57-4)B)DM		CONTRACT #70757		

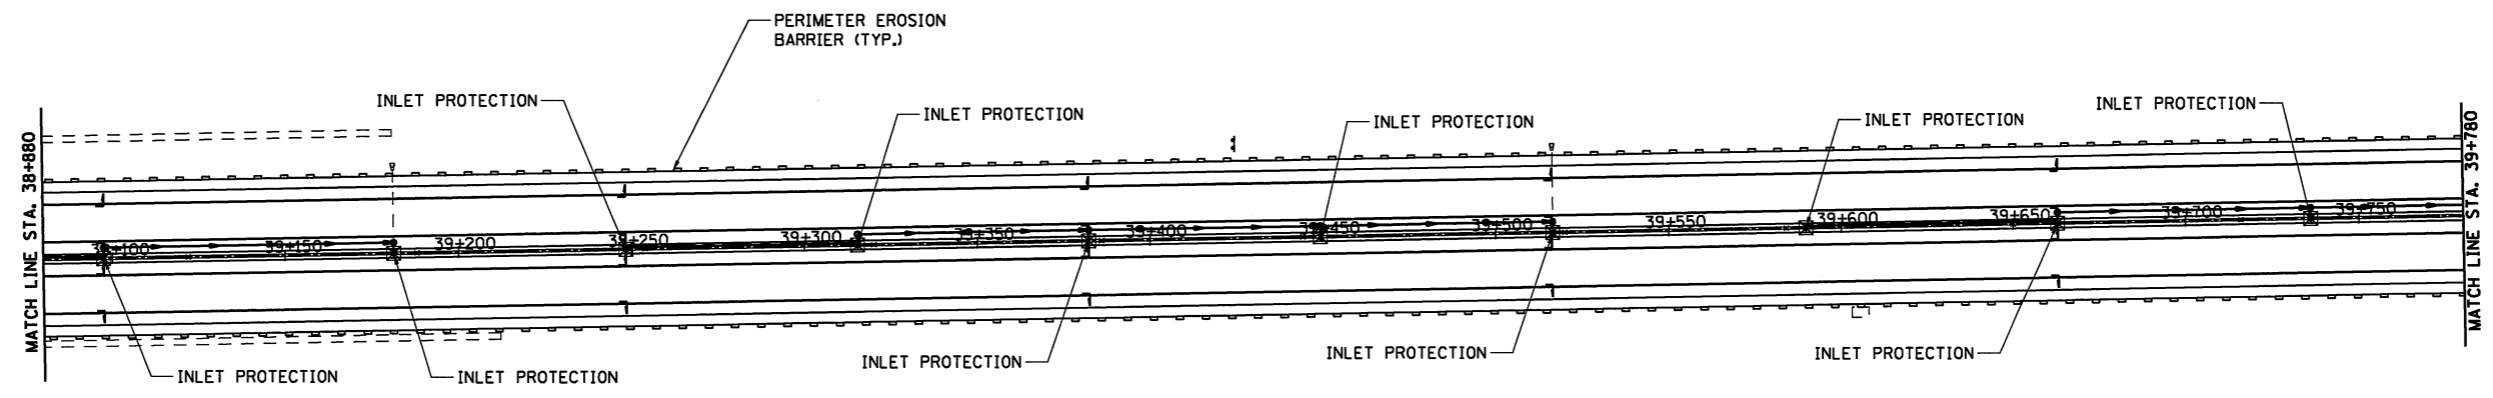

NOTE: SEE DETAIL OF TYPICAL CROSS SECTION WITH EROSION CONTROL BLANKET.

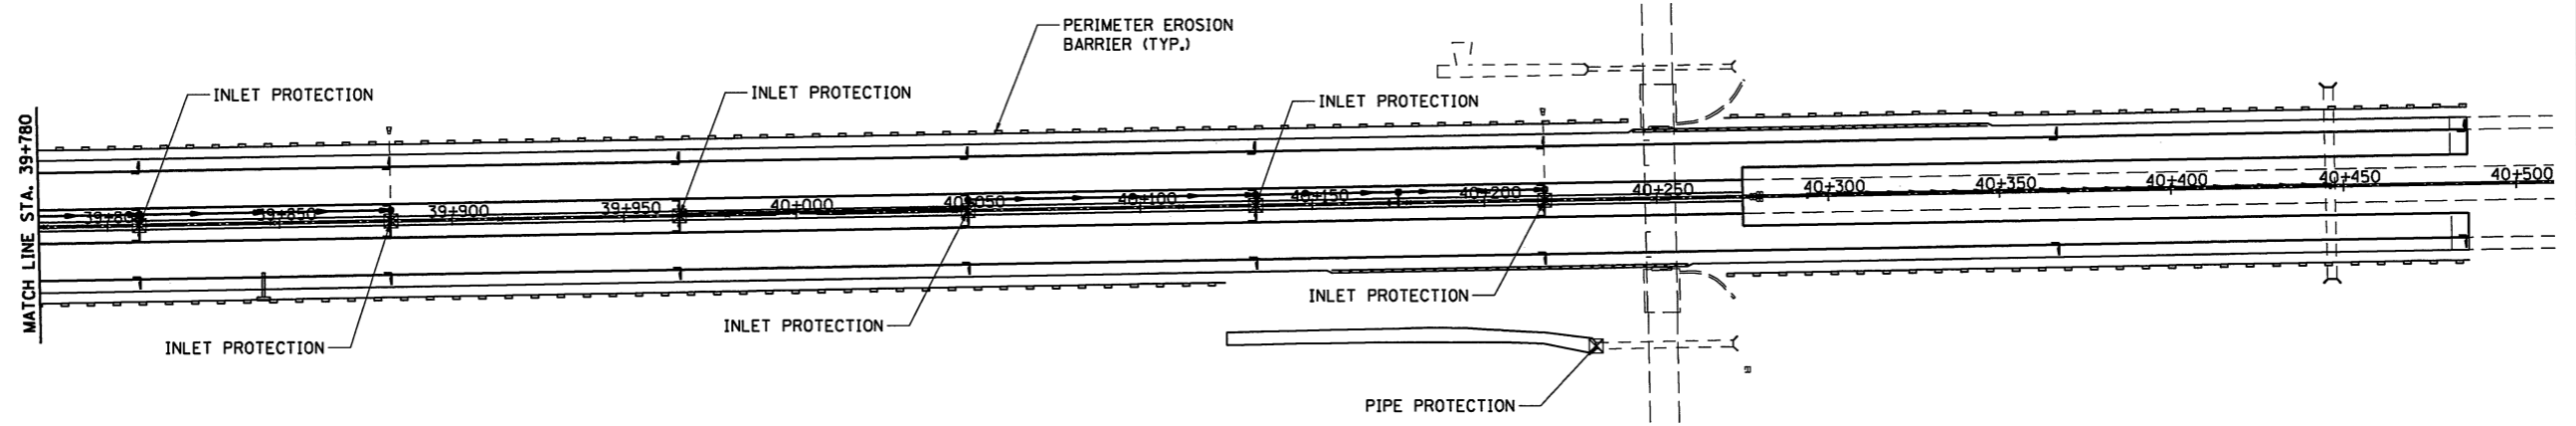

NOTE: SEE DETAIL OF TYPICAL CROSS SECTION WITH EROSION CONTROL BLANKET.

 

ILLINOIS DEPARTMENT OF TRANSPORTATION  
 F.A.I. 55  
 SECTION (57-4)R, HBY, HBR, (57-4)B)DM  
 MCLEAN COUNTY  
**EROSION CONTROL**  
 I-55

- LEGEND**
- INLET & PIPE PROTECTION
  - PERIMETER EROSION BARRIER

REVISIONS	
NAME	DATE

JOB NO. 94S2063  
 DATE 4/13/2009

4/13/2009 #/LEB

LAYOUT	JH	03/02/04
DRAWN	JH	03/02/04
REVIEWED	DLH	03/18/04