
 


F.A.I. RTE.	SECTION	COUNTY	TOTAL SHEETS	SHEET NO.
55		MCLEAN	310	99
FED. ROAD DIST. NO. ILLINOIS		FED. AID PROJECT		
• (57-4JR, HBY, HBR, (57-4VB)DM CONTRACT #70757				

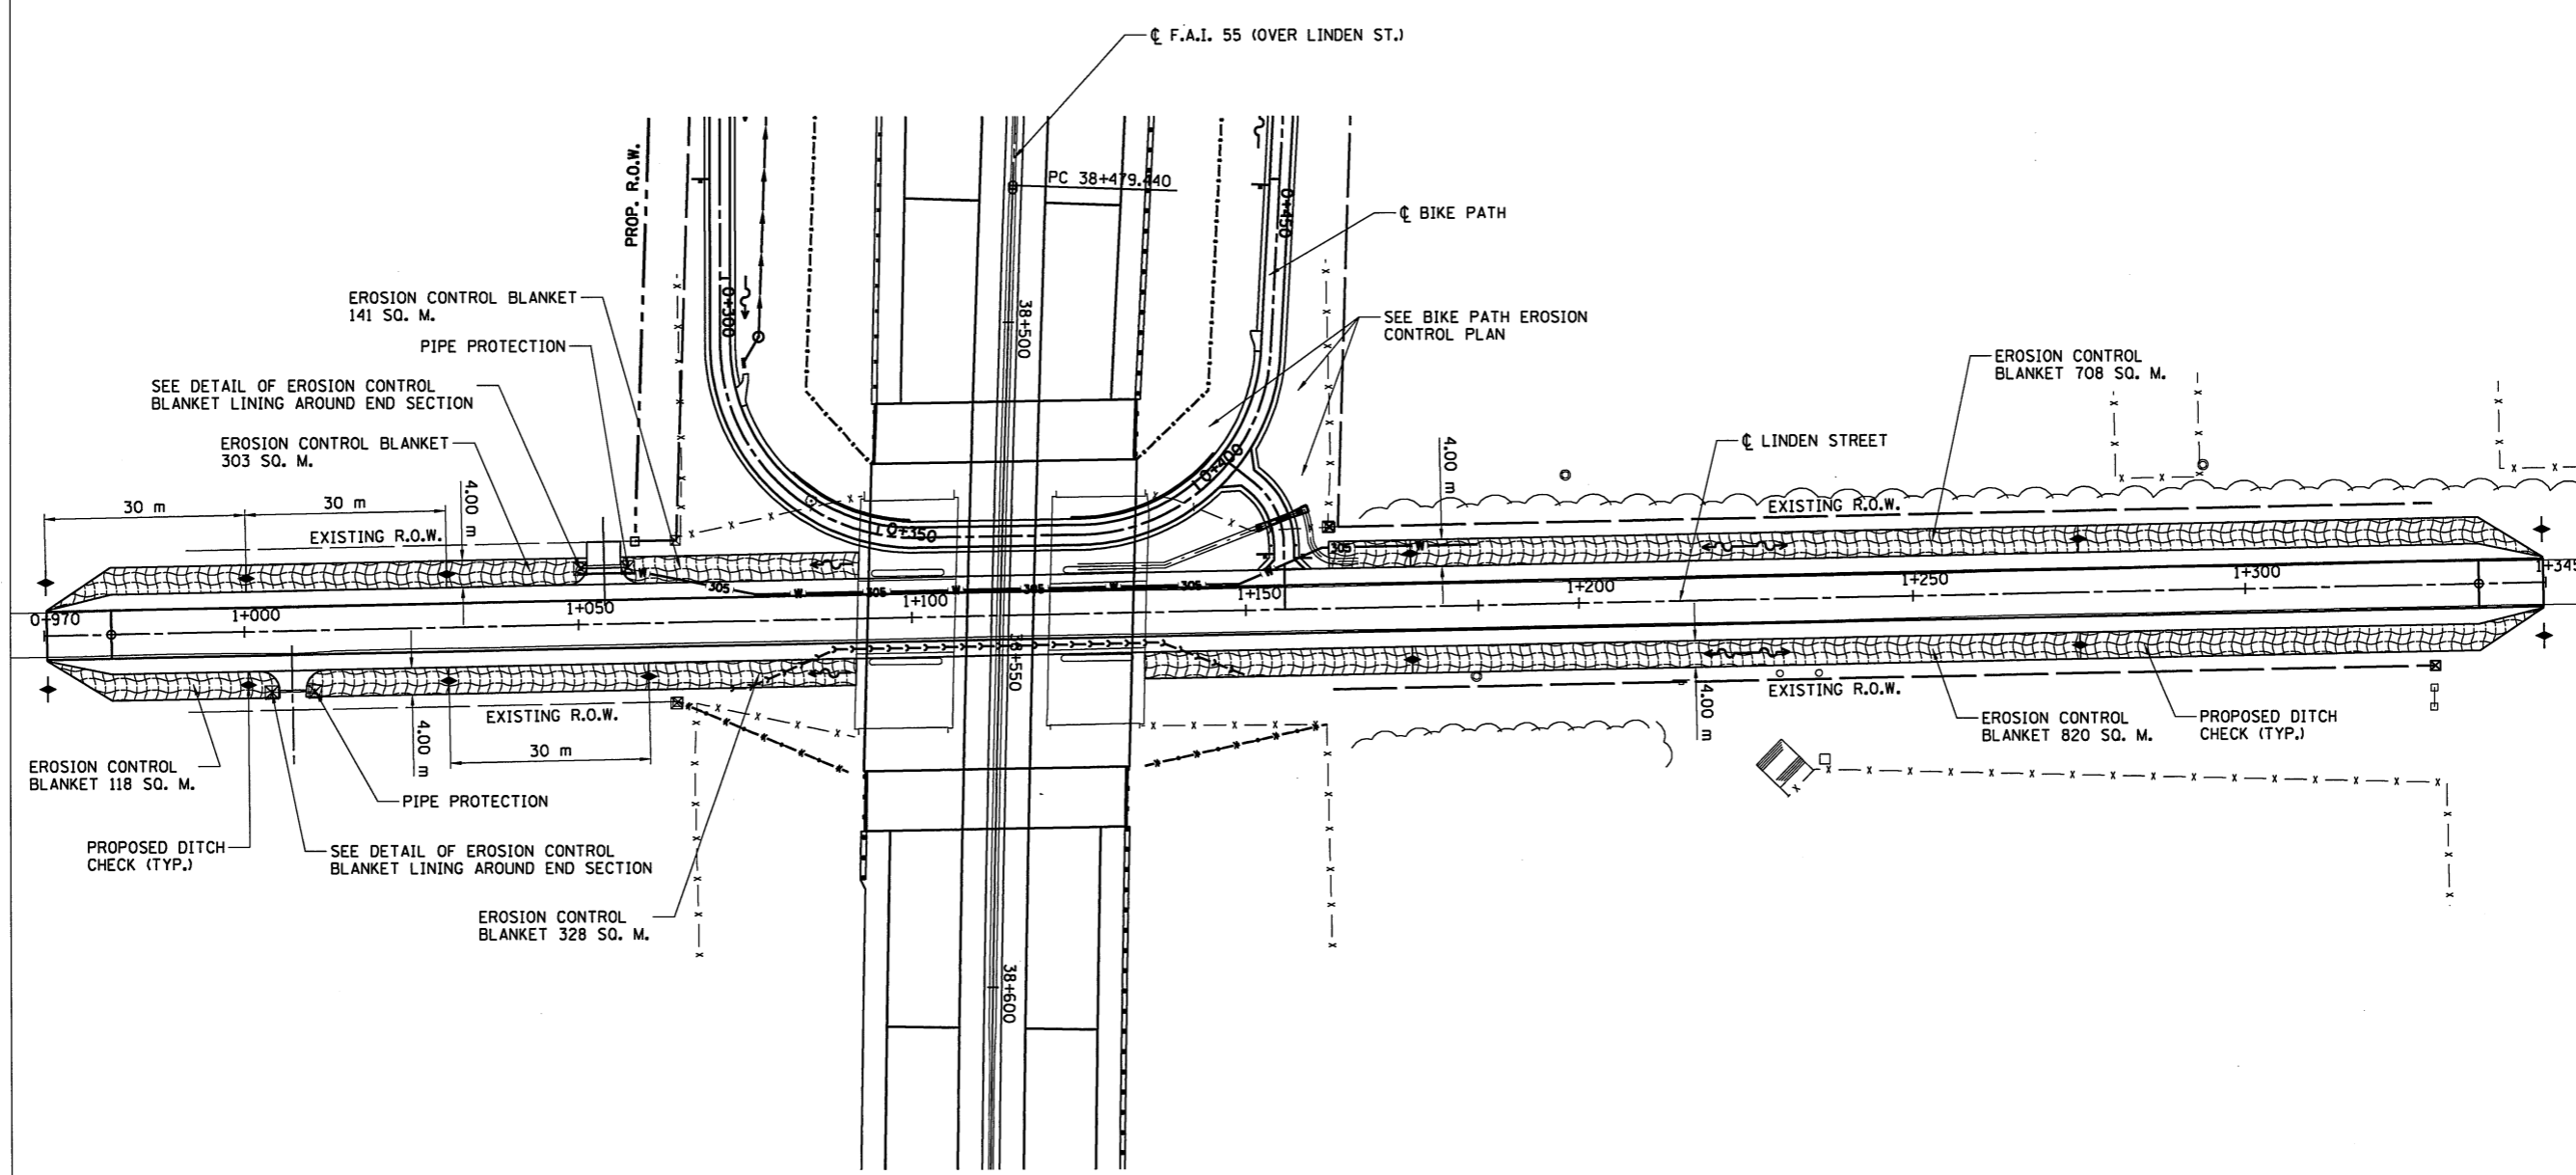

4/13/2009 #FILE*

LAYOUT	JJH	03/02/04
DRAWN	JJH	03/02/04
REVIEWED	DLH	03/18/04

- LEGEND**
- EROSION CONTROL BLANKET
 - INLET & PIPE PROTECTION
 - PROPOSED DITCH CHECK

REVISIONS	
NAME	DATE

ILLINOIS DEPARTMENT OF TRANSPORTATION
 F.A.I. 55
 SECTION (57-4JR, HBY, HBR, (57-4VB)DM
 MCLEAN COUNTY

**EROSION CONTROL
 LINDEN STREET**

HANSON

JOB NO. 9452063
 DATE 4/13/2009