


F.A.I. RTE.	SECTION	COUNTY	TOTAL SHEETS	SHEET NO.
55		MCLEAN	310	103
FED. ROAD DIST. NO.		ILLINOIS	FED. AID PROJECT	
* (57-4)R, HBY, HBR, (57-4)BDM CONTRACT #70757				

CODE #	ITEM NAME	QUANTITY
A2001116	TREE, ACER RUBRUM OCTOBER GLORY (OCTOBER GLORY RED MAPLE), 2" CALIPER, BALLED AND BURLAPPED	13
A2007116	TREE, QUERCUS RUBRA (RED OAK), 2" CALIPER, BALLED AND BURLAPPED	9
B2000762	TREE, AMELANCHIER X GRANDIFLORA AUTUMN BRILLIANCE (AUTUMN BRILLIANCE SERVICE BERRY), 4' HEIGHT, SHRUB FORM, BALLED AND BURLAPPED	12
B2005214	TREE, MALUS SUTYZAM (SUGAR TYME CRAB APPLE), 1-3/4" CALIPER, TREE FORM, BALLED AND BURLAPPED	34
B2006314	TREE, SYRINGA RETICULATA IVORY SILK (IVORY SILK JAPANESE TREE LILAC), 1-3/4" CALIPER, TREE FORM, BALLED AND BURLAPPED	18
C2C00424	SHRUB, ARONIA ARBUTIFOLIA BRILLIANT ISSIMA (BRILLIANT RED CHOKEBERRY), 2' HEIGHT, CONTAINER	60
C2005962	SHRUB, RHUS GLABRA (SMOOTH SUMAC), 2-GALLON	50
C2001524	SHRUB, CORNUS RACEMOSA (GREY DOGWOOD), 2' HEIGHT, BALLED AND BURLAPPED	60
C2012724	SHRUB, VIBURNUM PRUNIFOLIUM (BLACKHAW VIBURNUM), 2' HEIGHT, BALLED AND BURLAPPED	60
D2002160	EVERGREEN, PICEA PUNGENS (COLORADO SPRUCE), 5' HEIGHT, BALLED AND BURLAPPED	29
D2003160	EVERGREEN, PSUEDOTSUGA MENZIESII (DOUGLAS FIR), 5' HEIGHT, BALLED AND BURLAPPED	20
M2500312	SEEDING, CLASS 4A (LOW PRAIRIE GRASS)	0.8
M2500320	SEEDING, CLASS 5 (FORB WITH ANNUAL MIXTURE)	0.8
M2510630	EROSION CONTROL BLANKET (FOR ALL DISTURBED AREAS ON SLOPE > 1:3), SM	7634
M2510115	MULCH, METHOD 2, HA	0.8

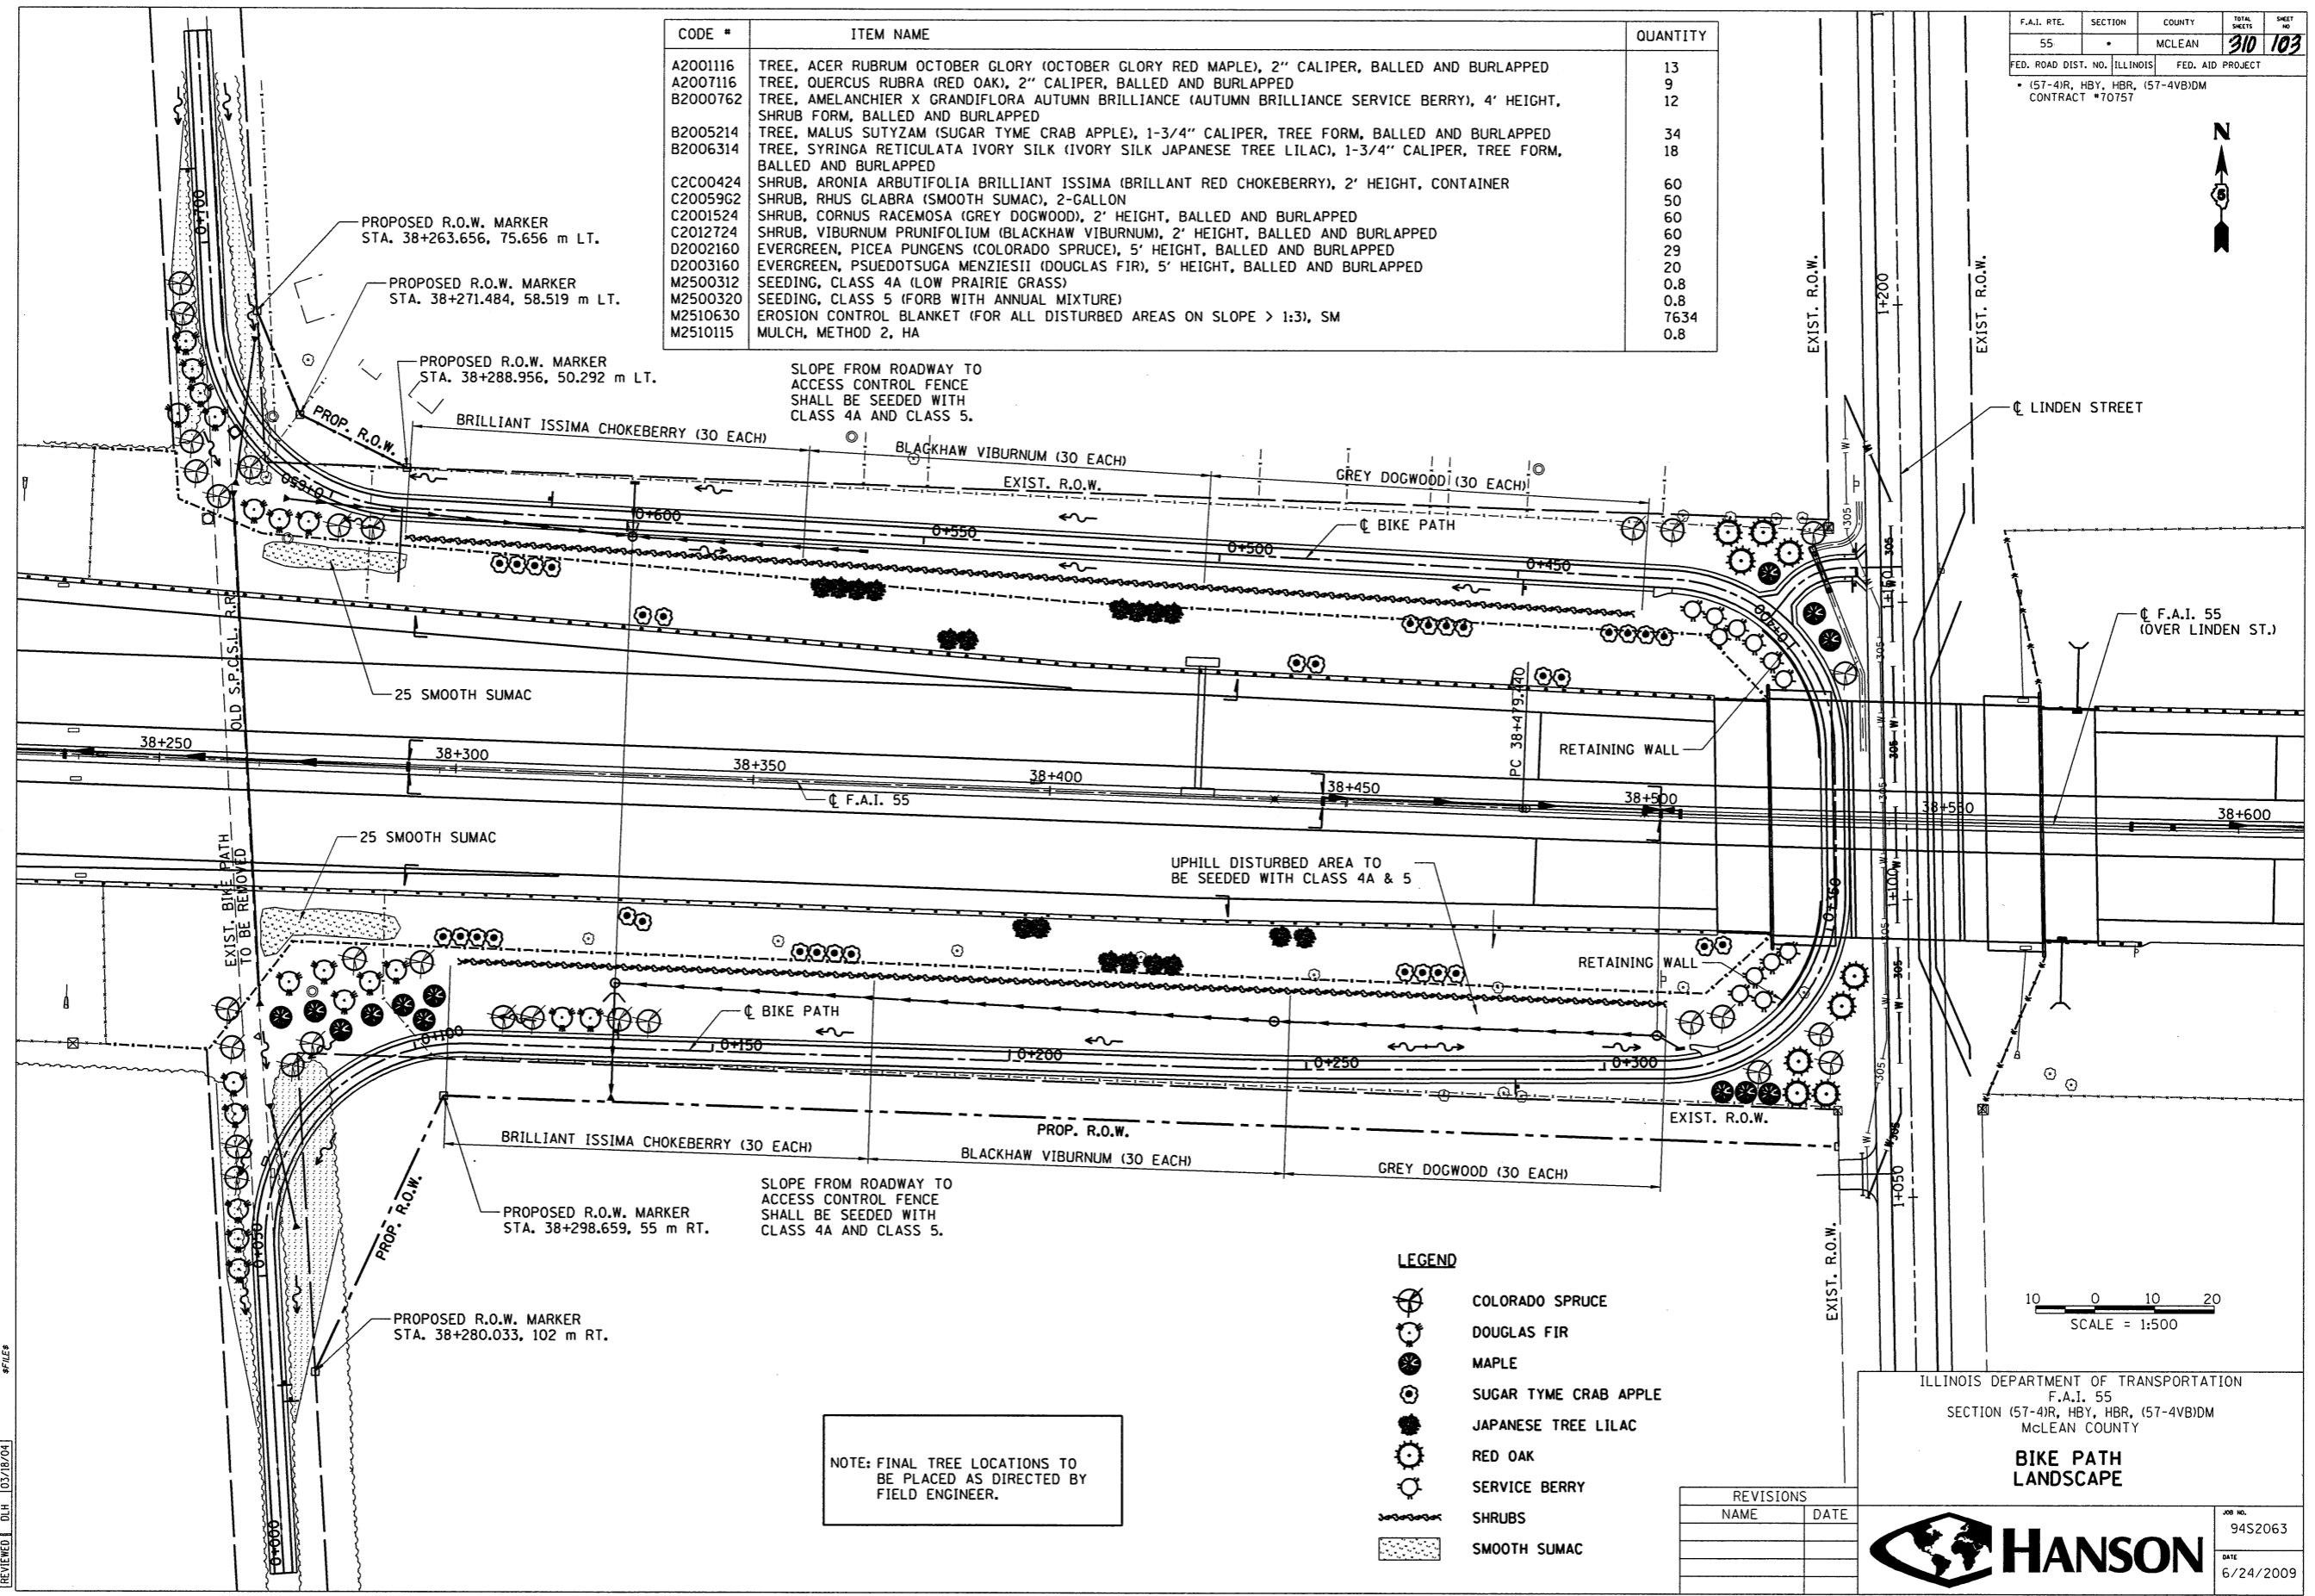

6/24/2009 #FILE#

REVISED	JRH	05/04/04
LAYOUT	JRH	07/06/99
DRAWN	JRH	03/05/04
REVIEWED	DJH	03/18/04

REVISIONS	
NAME	DATE

ILLINOIS DEPARTMENT OF TRANSPORTATION
F.A.I. 55
SECTION (57-4)R, HBY, HBR, (57-4)BDM
MCLEAN COUNTY

BIKE PATH LANDSCAPE

HANSON

JOB NO. 94S2063
DATE 6/24/2009