
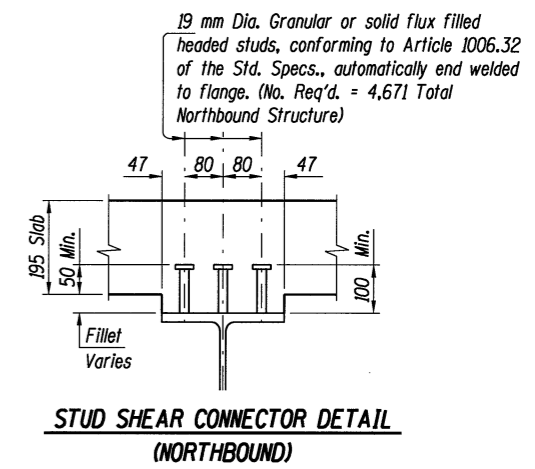


CONTRACT NO. 78757	ROUTE NO.	SECTION	COUNTY	TOTAL SHEETS	SHEET NO.
	I-55	(57-4HB-3)BR	McLean	310	218
	FED. ROAD DIST. NO. 7		ILLINOIS	PROJECT	


Sheet 18 of 31

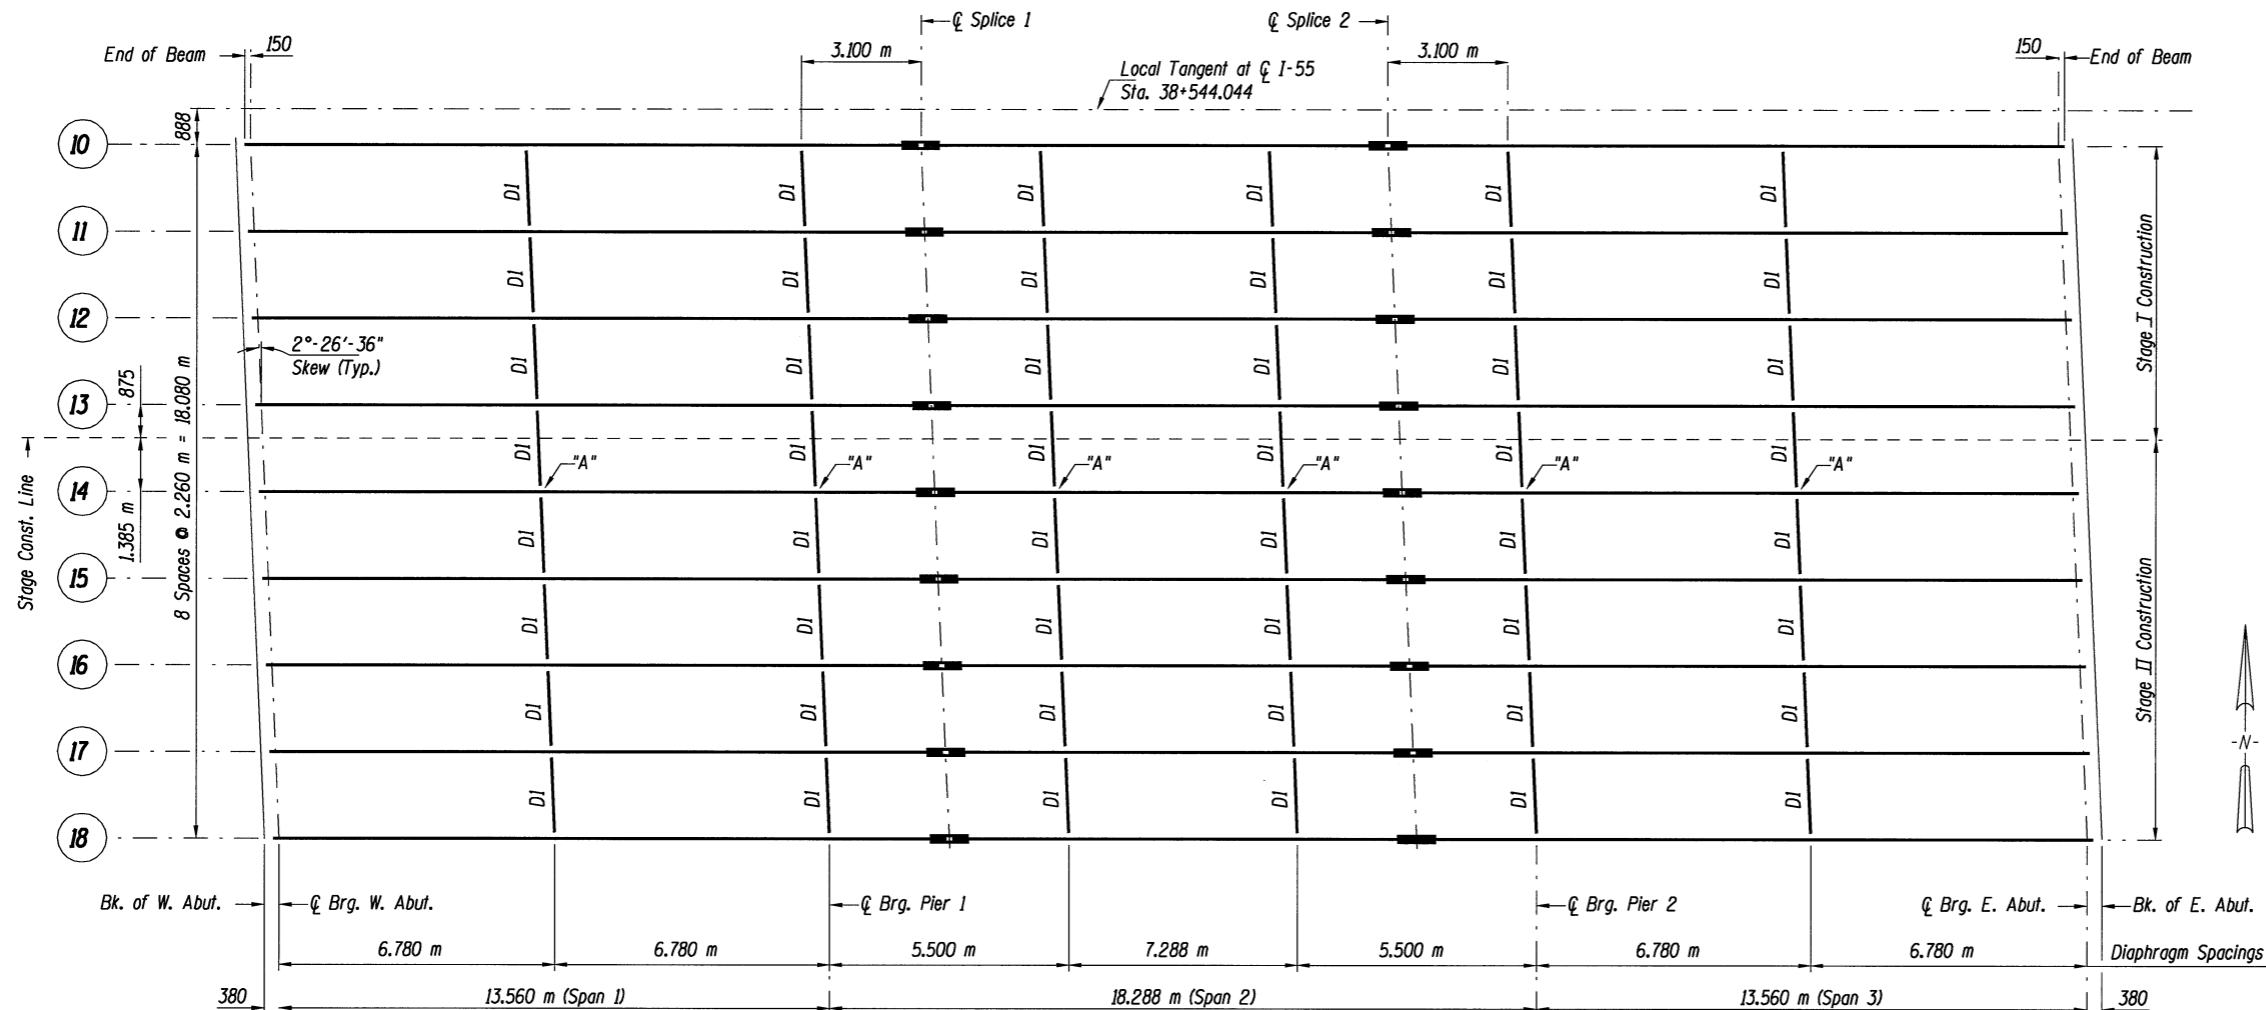

Note:

Use 22 mm x 40 mm slotted holes in the connection angles at location "A" only. Provide 8 mm plate washers for slotted holes. Bolts shall be finger-tightened prior to the deck pour for Stage II Construction and then fully tightened after completion of the deck pour for Stage II Construction.

All cross frames or diaphragms shall be installed as steel is erected and secured with erection pins and bolts except as otherwise noted. Individual cross frames or diaphragms at supports may be temporarily disconnected to install bearing anchor rods.

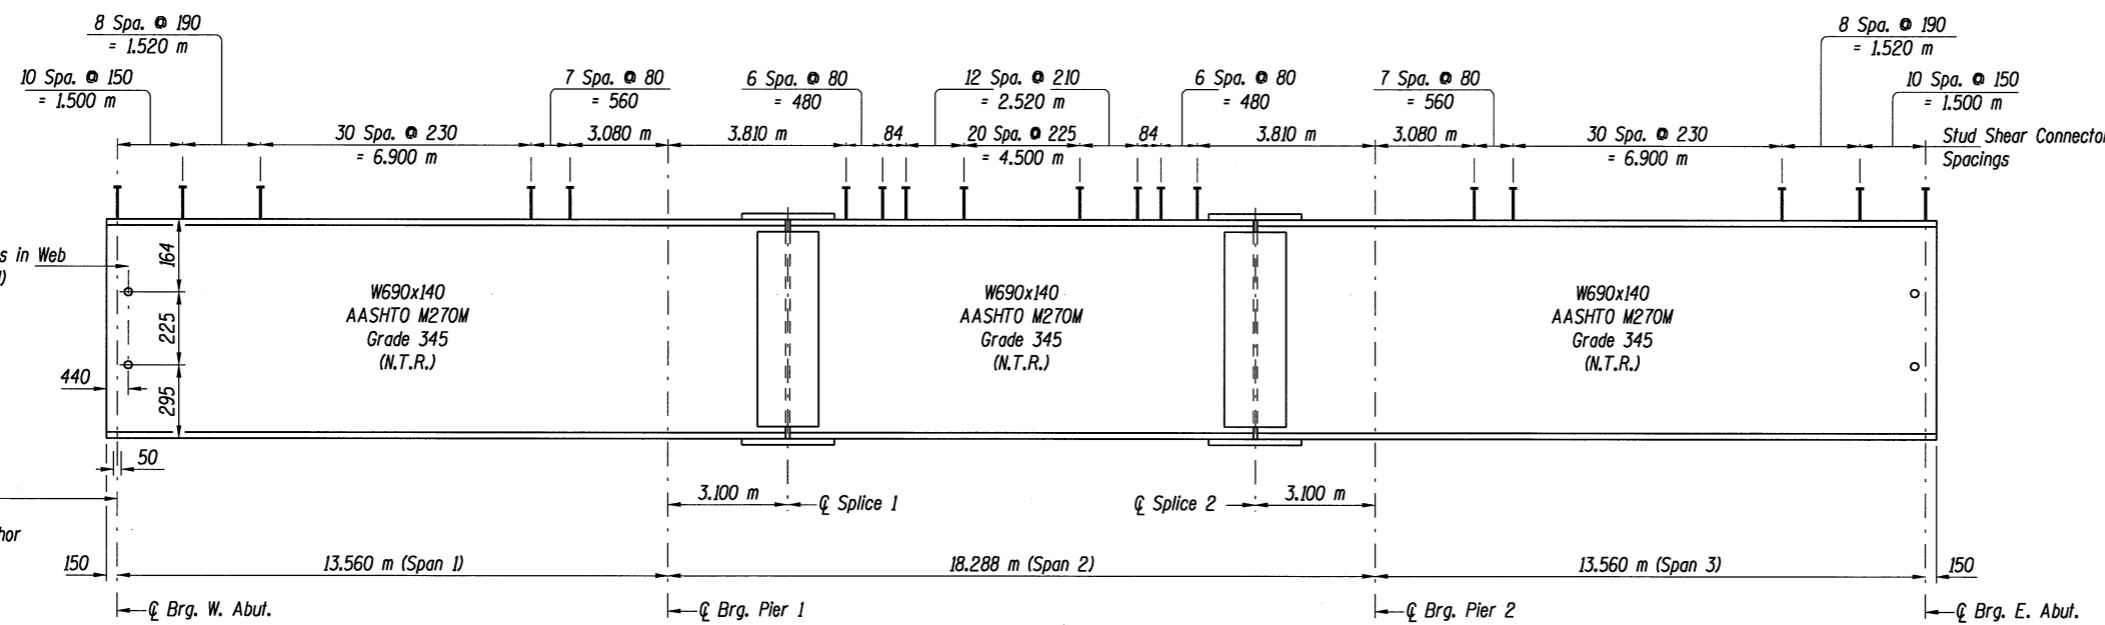

Note: N.T.R. refers to the Supplemental Requirements for Notch Toughness.

STRUCTURAL STEEL FRAMING PLAN - (N.B.)  
 F.A.I. 55 OVER LINDEN STREET  
 SECTION (57-4HB-3)BR  
 STRUCTURE NO. 057-0235 (N.B.) & 057-0236 (S.B.)  
 McLEAN COUNTY  
 STATION 38+544.044

© Copyright Hanson Professional Services Inc. 2003

**HANSON**

94S2063

DATE 03/26/04

LAYOUT	G.L.C.	11/5/97
DRAWN	D.A.W.	11/5/97
REVIEWED		11/7/97

\$TIME\$ 8/16/2009 \$FILE\$