
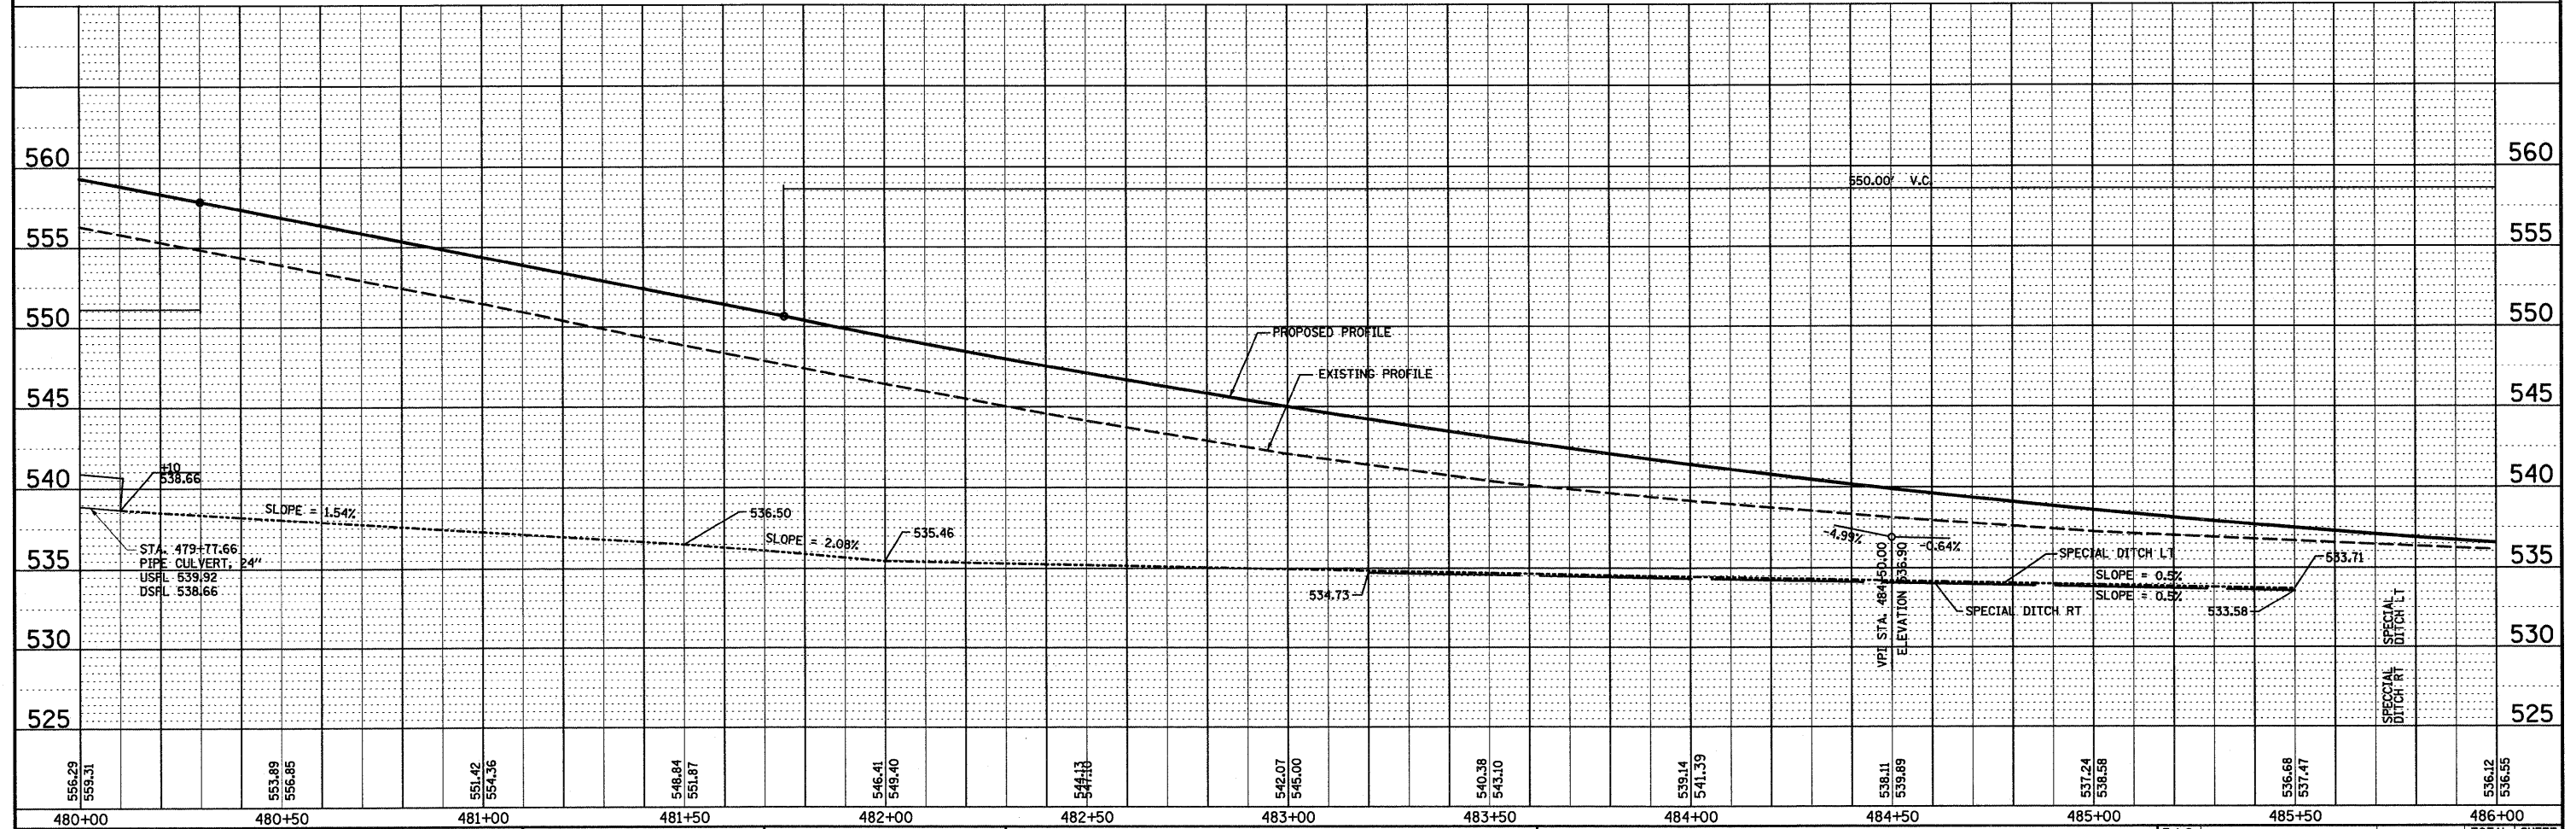


PLAN	SURVEYED	BY	DATE
	PLOTTED		
	GRADES CHECKED		
	STRUCTURE NOTATIONS CHECKED		
	NOTE BOOK NO.		
	CADD FILE NAME		

PROFILE	SURVEYED	BY	DATE
	PLOTTED		
	GRADES CHECKED		
	STRUCTURE NOTATIONS CHECKED		
	NOTE BOOK NO.		
	CADD FILE NAME		

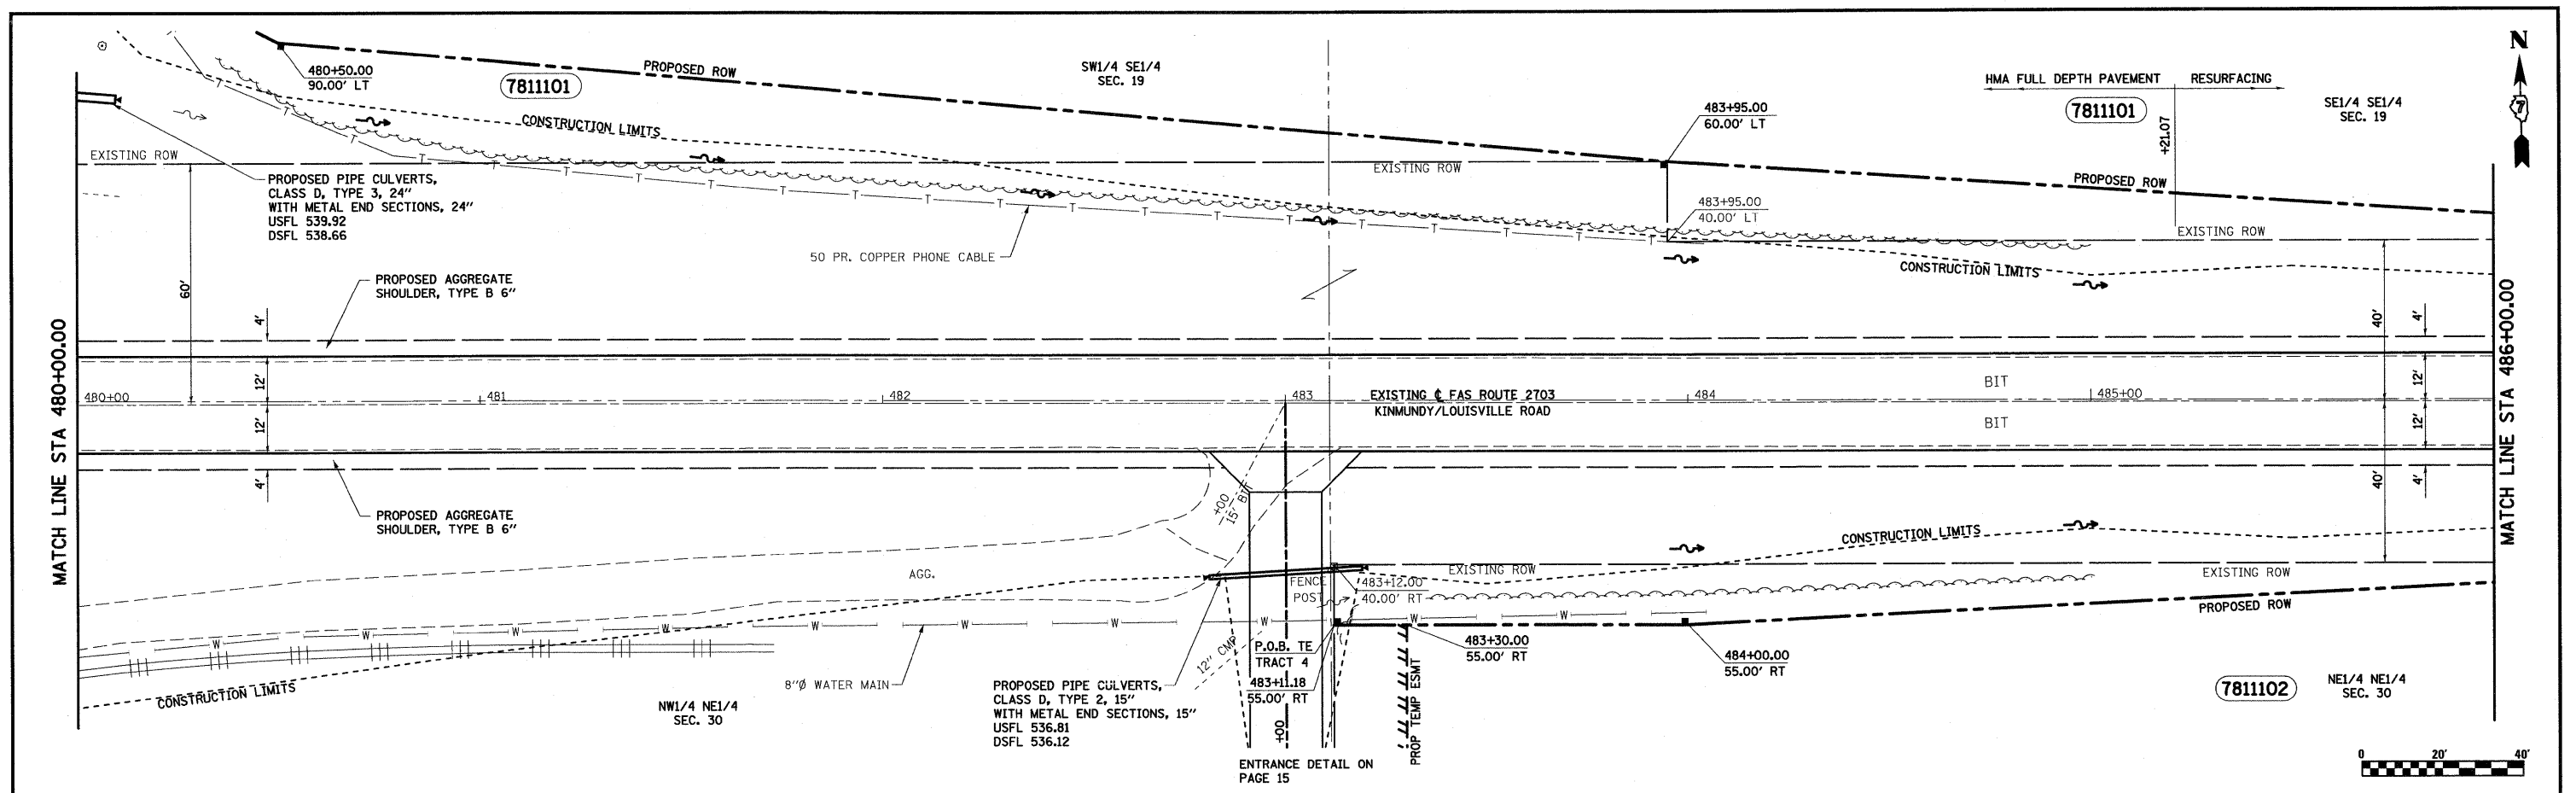

FILE NAME =	USER NAME = jennifer	DESIGNED - JLS	REVISED -	STATE OF ILLINOIS DEPARTMENT OF TRANSPORTATION	PLAN AND PROFILE, KINMUNDY/LOUISVILLE ROAD	F.A.S. RTE. 2703	SECTION (9-VBRIB)	COUNTY CLAY	TOTAL SHEETS 65	SHEET NO. 13	
PLOT SCALE = 20.000' / IN.	CHECKED - BRM	REVISOR -	SCALE: 1"=20'			SHEET NO. 4 OF 5 SHEETS	STA. 480+00.00 TO STA. 486+00.00	CONTRACT NO. 74136		FED. ROAD DIST. NO. ILLINOIS FED. AID PROJECT	
PLOT DATE = 12/31/2008	DATE - 4-08-08	REVISOR -									